



Site Location Scale 1:10000

- Key:
- 1. Long Jump pit
 - 2. Sports Hall Existing
 - 3. Main teaching block (3 storey)
 - 4. science block (2 storey)
 - 5. Technology Block (single storey)
 - 6. gravel extension to car park
 - 7. Discus cage.

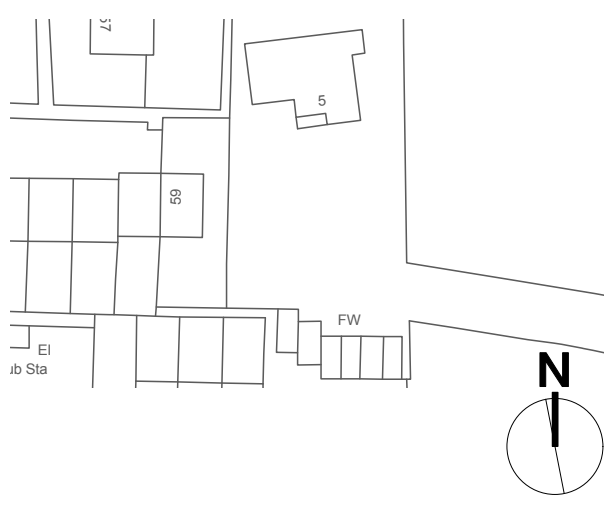

Planning

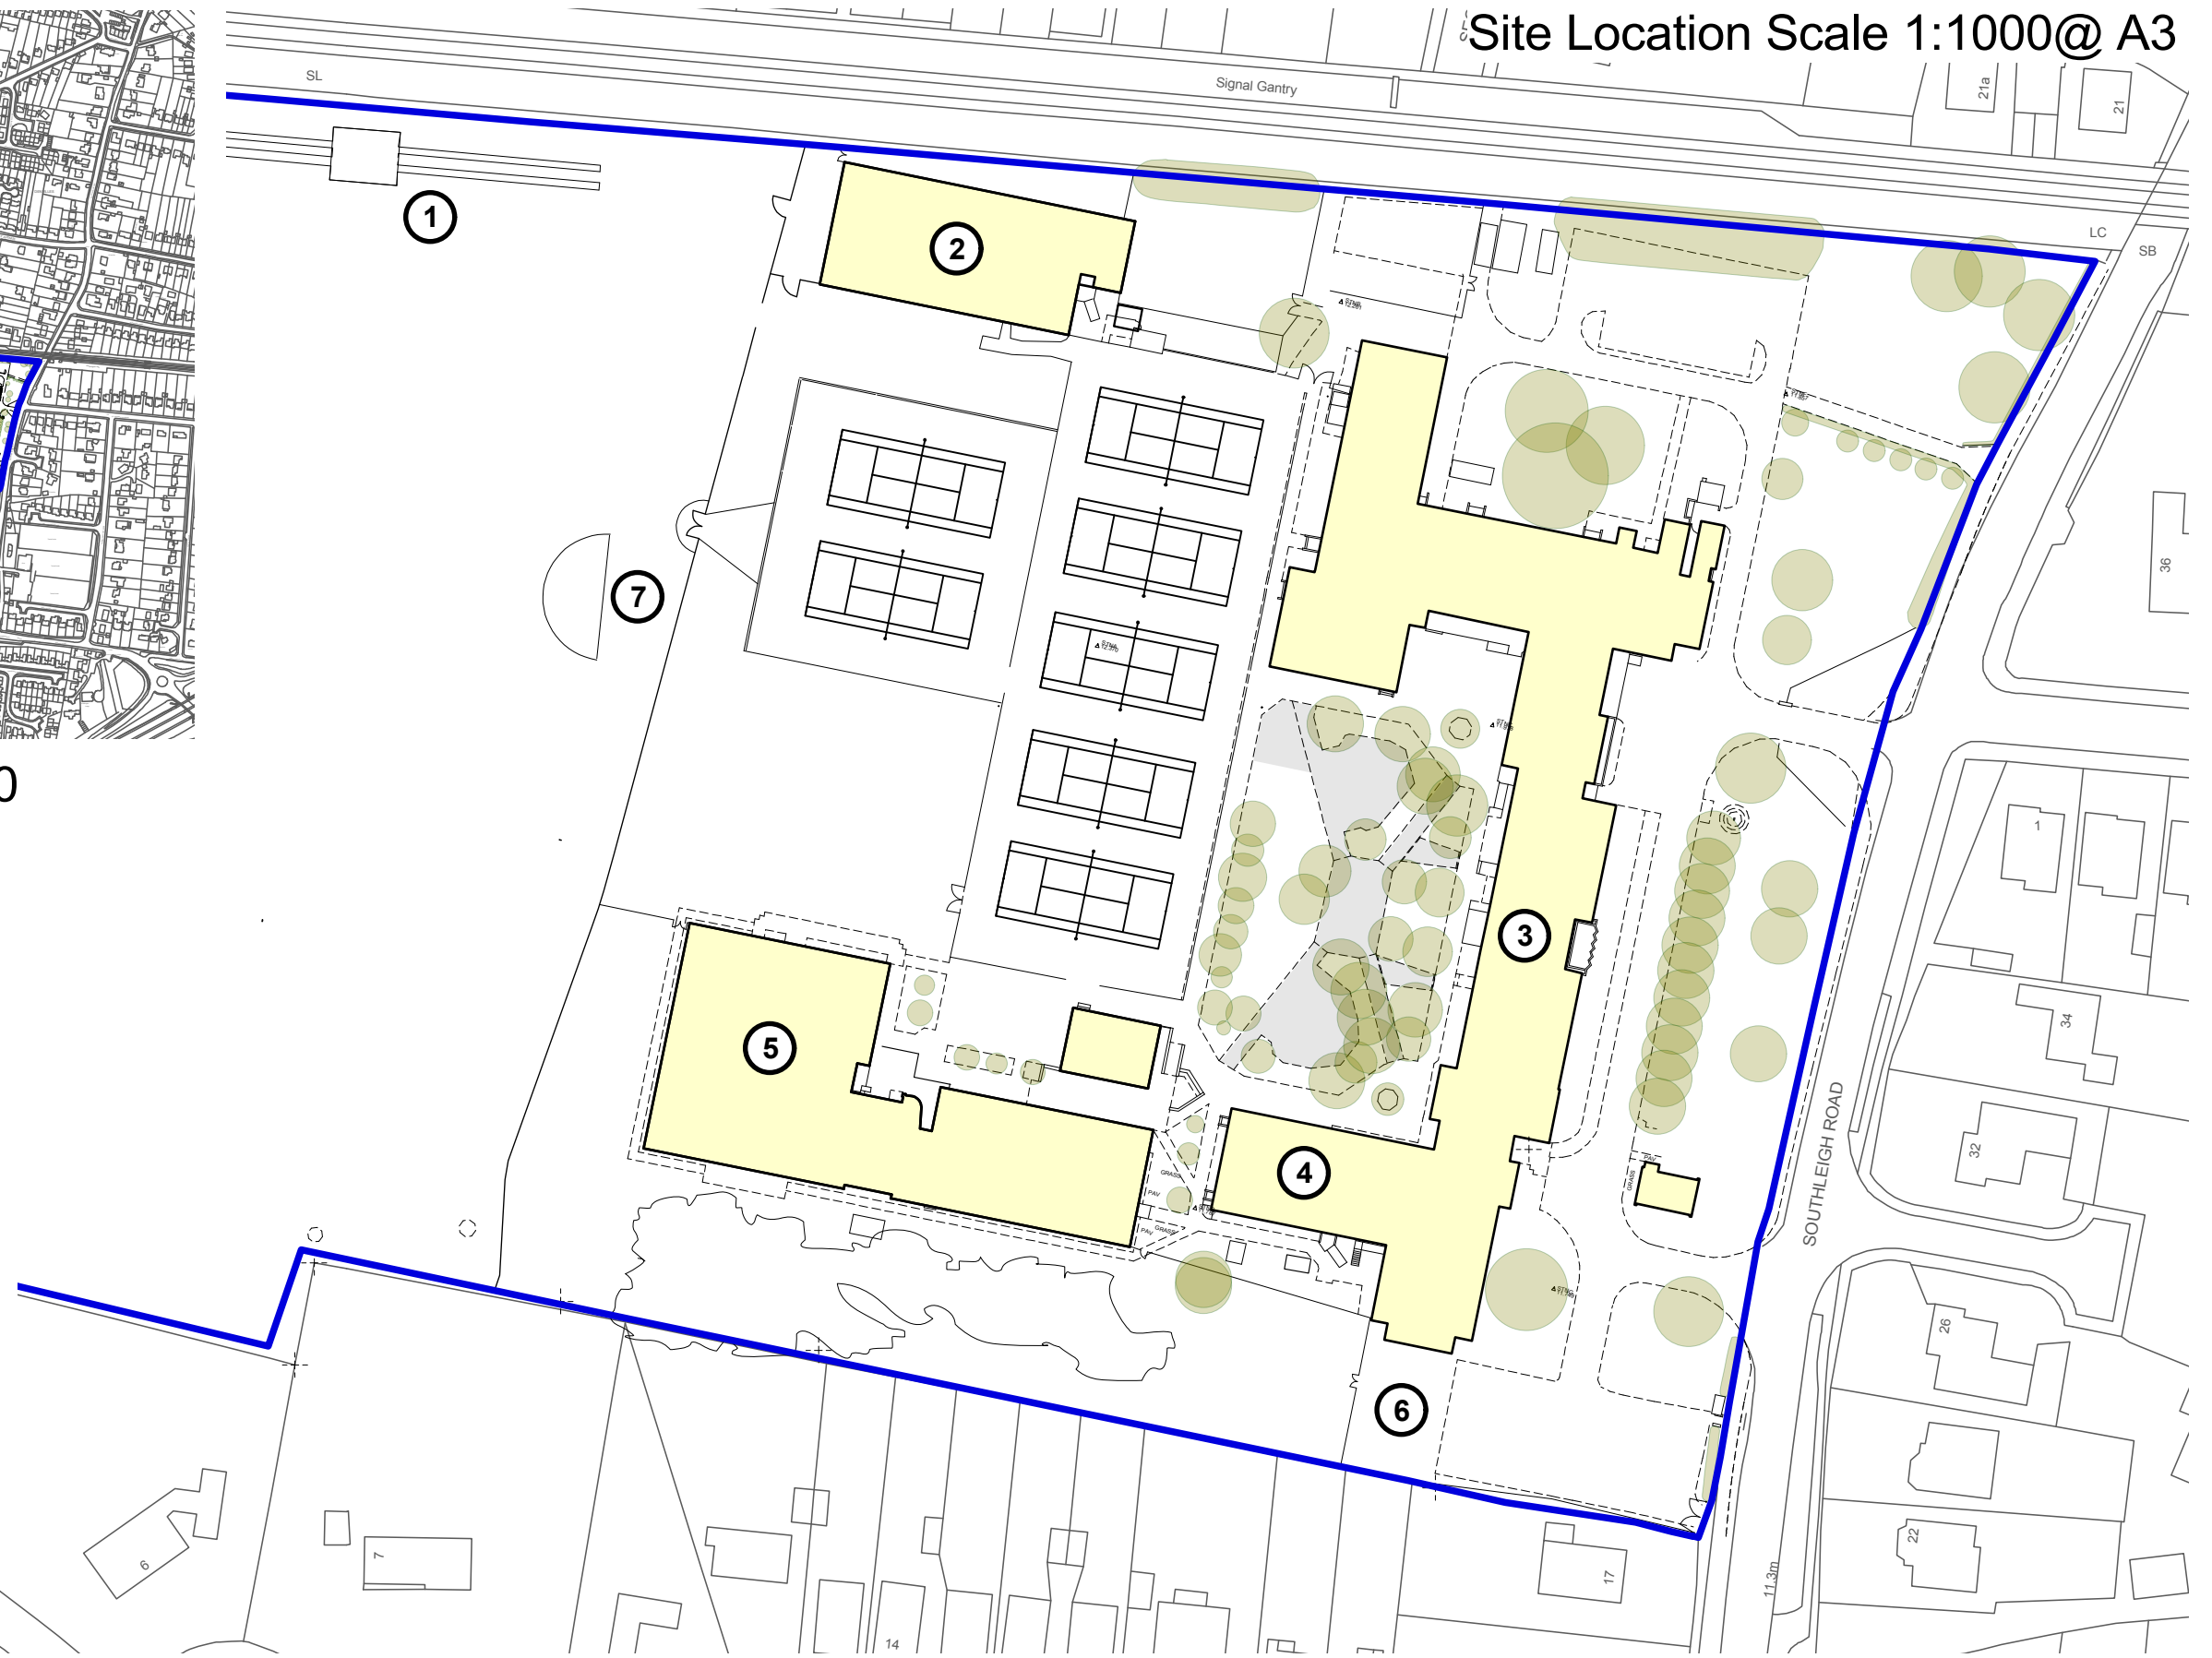

HCC Property Services,
Three Minsters House,
76 High Street, Winchester SO23 8UL.
tel: (01962) 847801

Notes	
1 This drawing is © copyright Hampshire County Council 2012. No unauthorised reproduction permitted. All rights reserved.	3 This map is reproduced from Ordnance Survey material with the permission of Ordnance Survey on behalf of the controller of Her Majesty's Stationery Office © Crown Copyright. Unauthorised reproduction infringes Crown Copyright and may lead to prosecution or civil proceedings. (100019180), (2012)
2 No dimensions are to be scaled from this drawing	

rev	description	date	by

PROJECT Warblington School Sports Development			
SCALE 1000 & 5000	DATE 18.3.13	DRAWN. MJC	CHKD. ---

SHEET CONTENTS Site Location Plan Existing Site Plan		
DRAWING No. P09949 - PL 100	REVISION	
FILE REF. <i>File name</i>		