
 


NOTES

1. Existing 'upper' hard court
2. Proposed new steps to join play courts.
3. New 'Astro-Pitch' surface on existing hard court base (extended to 1130m2 from 720m2)
4. New ball stop fence to upper and lower sides of existing hard play area.
5. Foul sewer (Data cables also known to exist in this area - location to be determined)

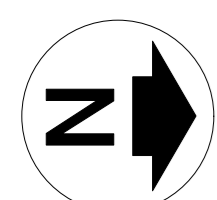

Planning Application

Hampshire County Council		HCC Property Services, Three Minsters House, 76 High Street, Winchester SO23 8UL, tel: (01962) 847801			
PROJECT Westgate Secondary School Grounds Development			SHEET CONTENTS Synthetic Turf Pitch Proposed Site Plan		
SCALE 1:750 @ A1	DATE 5.12.13	DRAWN cfl	CHKD. -	DRAWING No. P10452-700	REVISION
				FILE REF. P10452 STP Site Plans	