





Proposed Site Plan: 1:1000@A3

- Key:**
- 1 Existing School Building
 - 2 Additional Car Parking Spaces. Total 24 Spaces
 - 3 Temporary Nursery Location (Removed after completion)
 - 4 Proposed Permanent Nursery Location.
 - 5 Proposed 3 Class Extension
 - 6 Hard Play
 - 7 Soft Play
 - 8 Proposed Cycle Path


- 9 Existing School Building
- 10 Additional Car Parking Spaces. Total 33 Spaces
- 11 Temporary Class Location (Removed after completion)
- 12 Proposed 4 Class Extension
- 13 Proposed Hard Play
- 14 Existing Hard Play
- 15 Sports Pitch
- 16 Existing Wooded Area

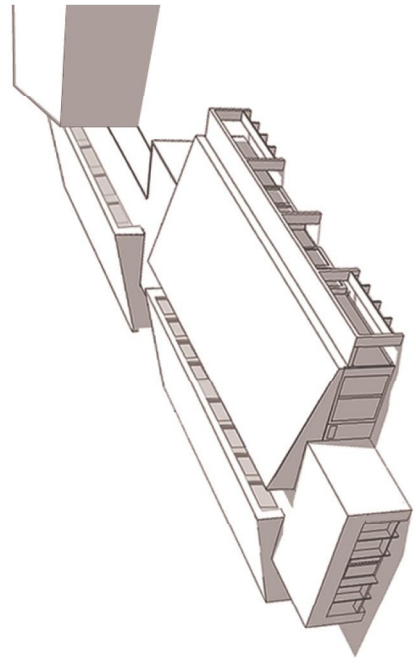

All Saints Juniors - Perspective View

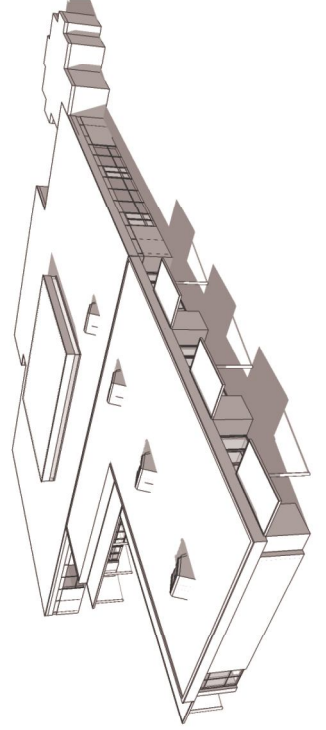

Tavistock Infants - Perspective View

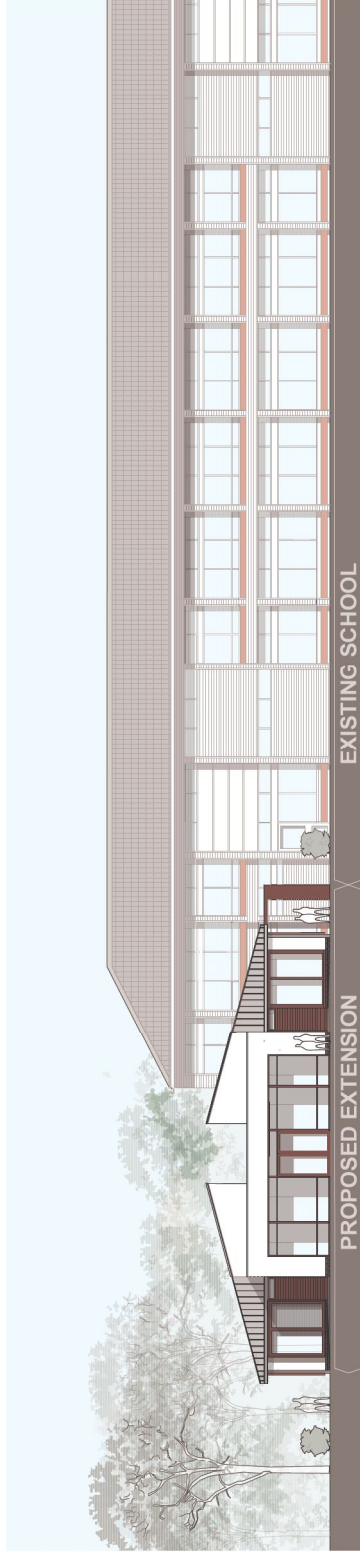

All Saints Juniors - Proposed West Elevation: NTS



Tavistock Infants - Proposed East Elevation: NTS

<p>HCC Hampshire County Council</p>		<p>HCC Property Services, The Millers House, 20 The Millers Way, Water S023 8UL, Tel: (01962) 847801</p>	
<p>PROJECT All Saints Junior School and Tavistock Infants School 1FE Extensions</p>		<p>SHEET CONTENTS Project Appraisal</p>	
SCALE	DATE	DRAWN	CHKD.
	30/08/12	AH-MR	AP
DRAWING NO.		REVISION	
P8953-A-SK-103		All Saints and Tavistock Appraisal	