





Ref. no	Species	Ht / Range	Crown dia Range	Bole dia.	Lowest branch ht	Qual	Age	Safe Life Expectancy
T4	Fraxinus excelsior Ash	11	12	580 at 1.5m	1.5	A	M	20-40
T8	Canopy: Silver Birch, Pedunculate Oak, 4no, Ash, 3no. Understorey: Salix species (Willow, Sallow and Osier approx. 20no) Cornus avellana (Hazel) Alnus glutinosa Alder (1no. Sapling) Cornus species (Dogwood)	L-VL						
		S-M	S-M	up to 300 at 1.5m	0 to 4	B/C	Y-M	D-80+
T11	Canopy: Salix alba 'vitellina' Golden Willow; Populus x canadensis Grey Poplar; Prunus avium Wild Cherry; Fraxinus excelsior Ash Understorey: Willow, Sallow and Osier; Carpinus betulus Hornbeam; Dogwood; Hawthorn; Ligustrum ovalifolium Privet	L-VL	M-L					
				up to 410 at 1.5m	0	A	Y-M	D-80+
		S-M	S-M					

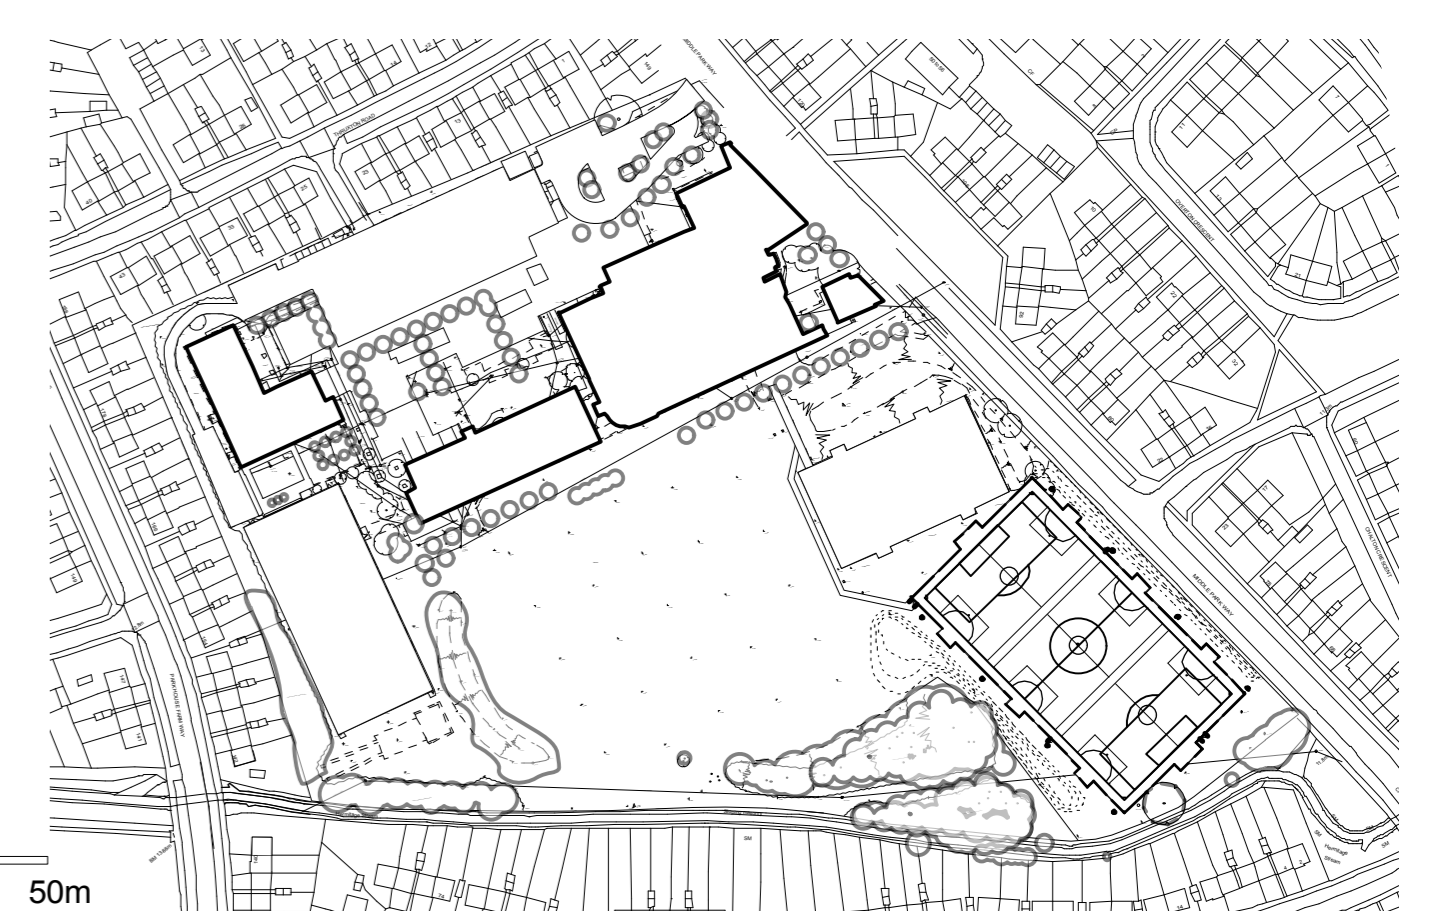

Overall Site plan Scale 1:2500

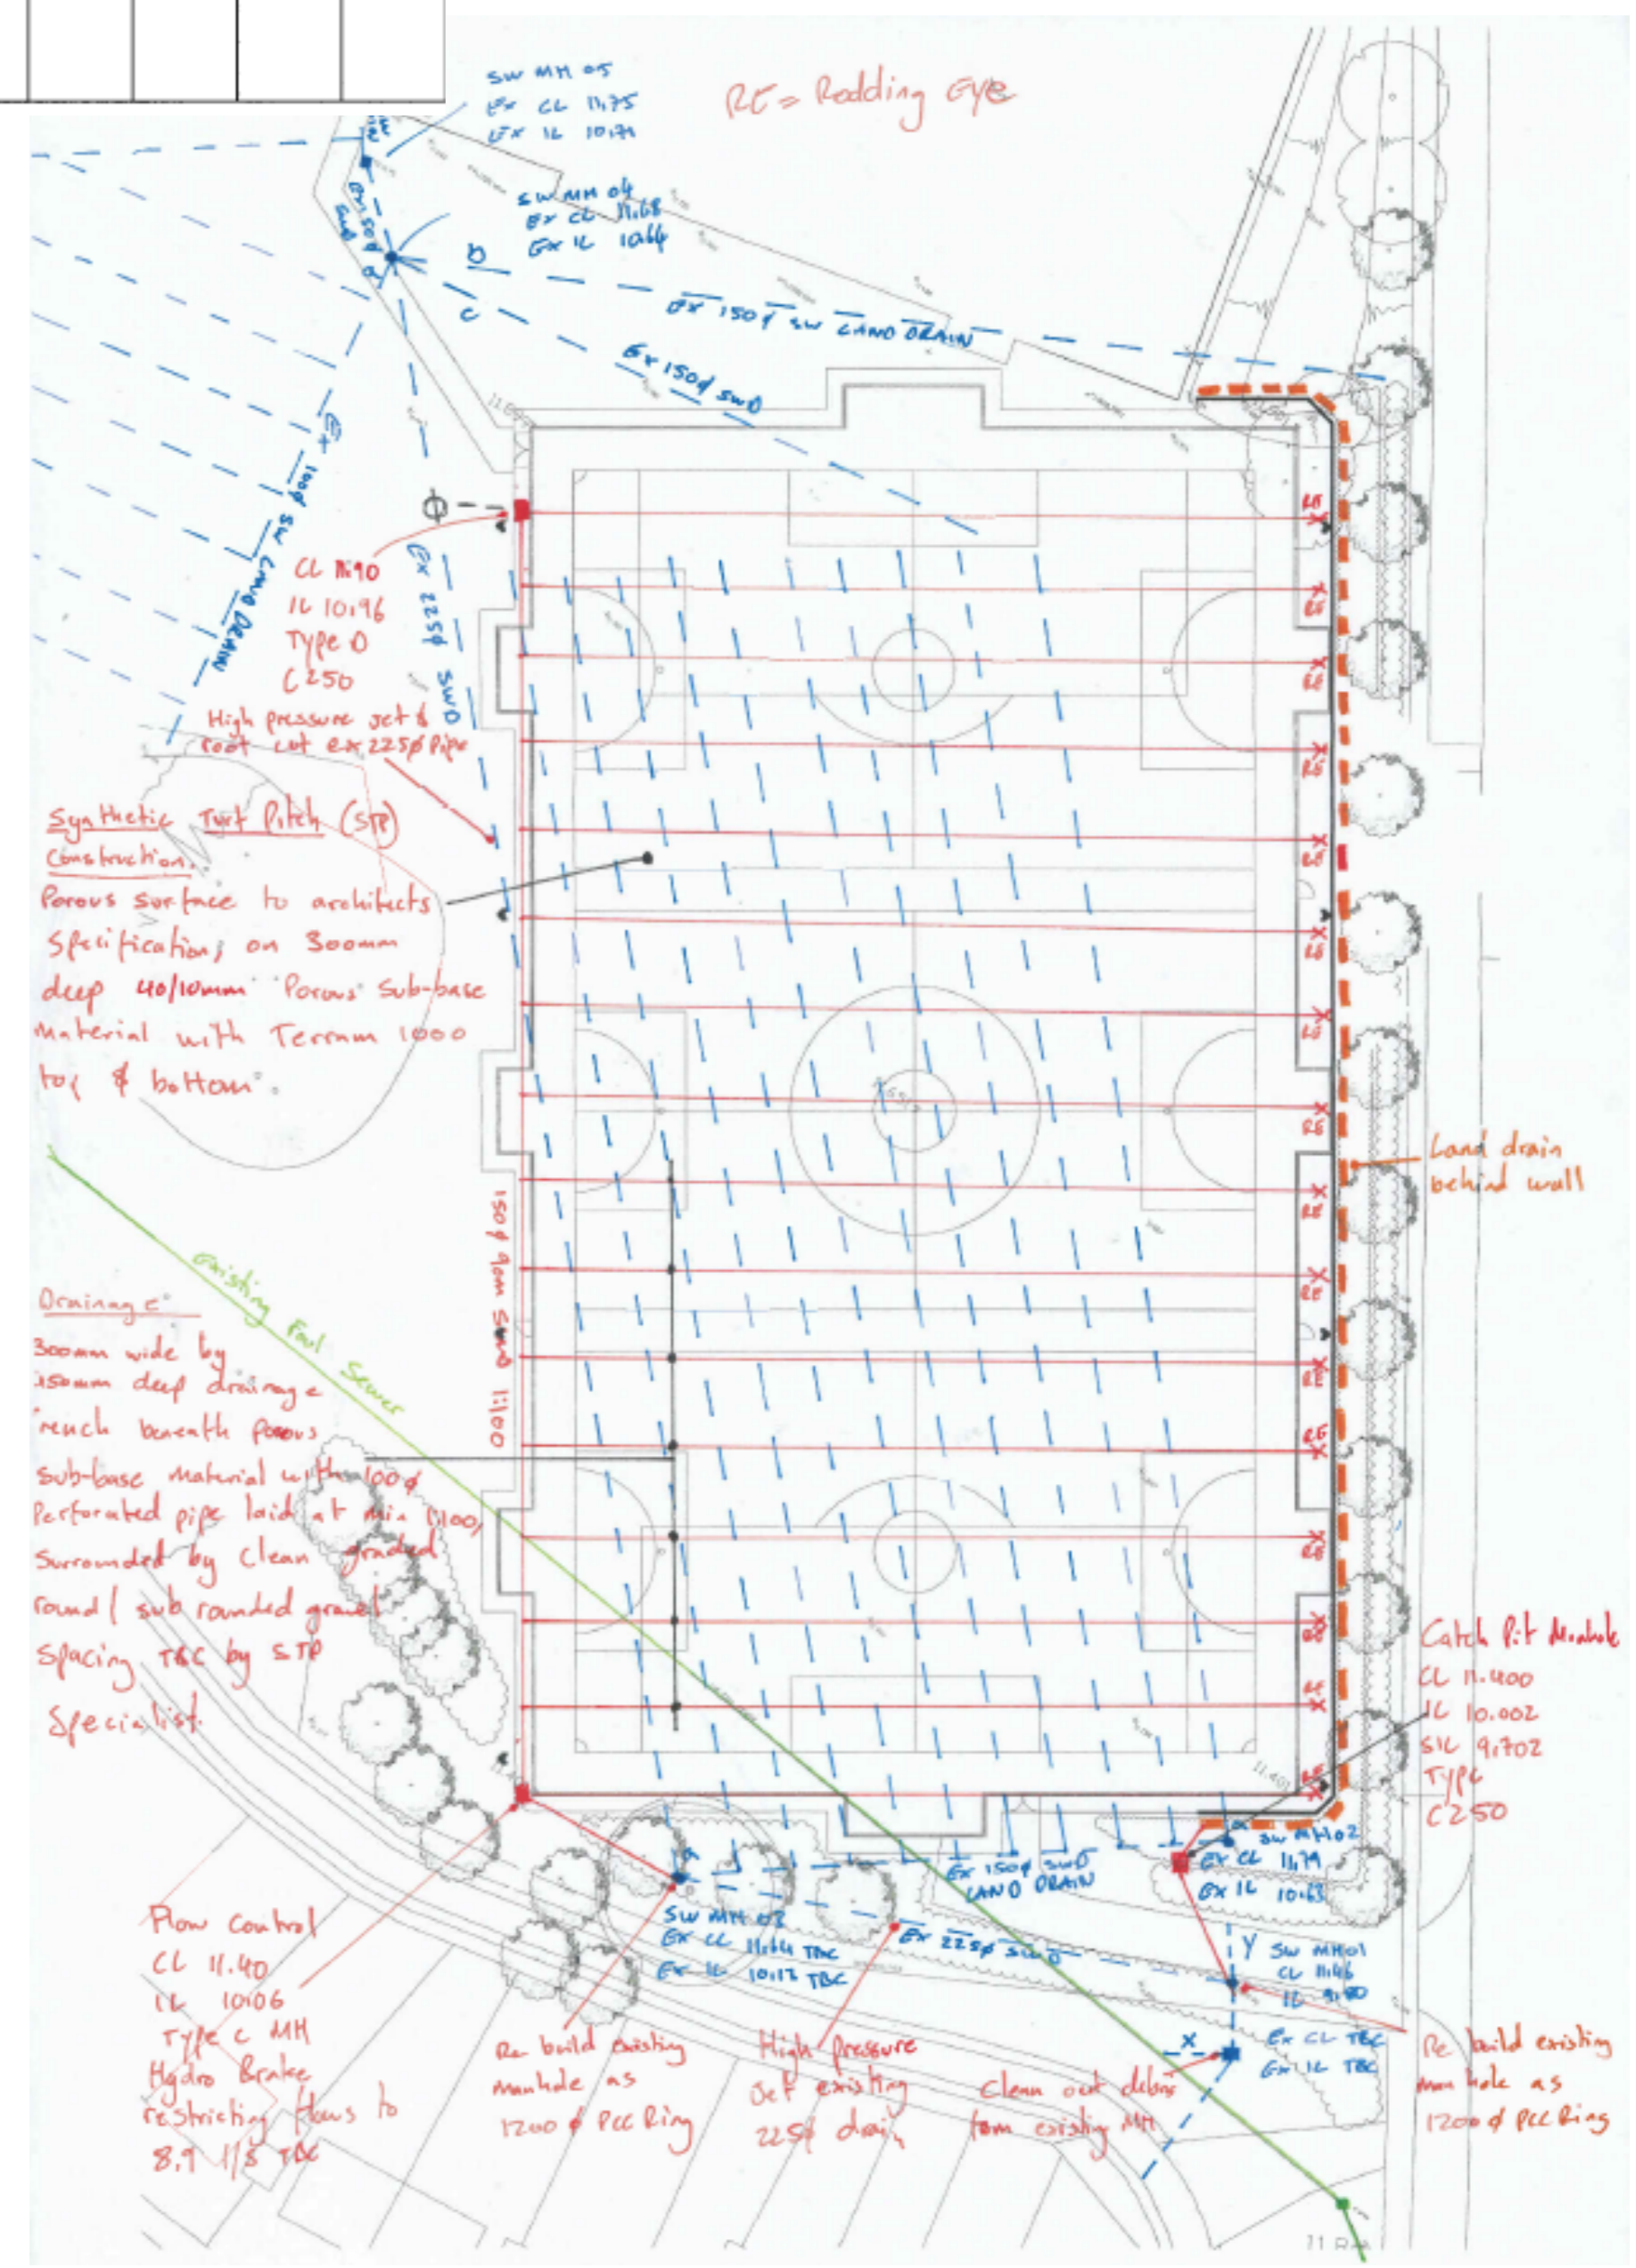

Proposed drainage system

KEY

- 1 Proposed screen planting
- 2 New path to STP with lighting
- 3 Proposed gates
- 4 Brushed concrete to tie into existing slipway
- 5 Existing maintenance access to be used to provide temporary access for construction and permanent emergency access for the STP
- 6 Grass bank created using soil stripped from site
- 7 Proposed deciduous trees to create an avenue along Middle Park Way
- 8 Indicative light spill (numbers represent lux)
- 9 Proposed 13.5m high light column
- A-B Super rebound fence to 1.2m with weldmesh above. All polyester powder coated moss green (RAL6005). 4.5m around north, west and south increasing to 6m along Middle Park Way and along the Hermitage Stream
- 11.596 Existing spot height
- 11.542 Proposed spot height
- TOW Top of wall
- TOB top of bank
- Existing trees to be retained (Label refers to tree survey)
- Trees to be removed
- Indicative proposed tree planting
- Reinforced grass matting
- Macadam
- Tree protective fence to BS 5837:2012 Trees in relation to design, demolition and construction
- Proposed shrub planting

planning



HCC Property Services,
Three Minsters House,
76 High Street, Winchester SO23 8UL.
tel: (01962) 847801

PROJECT Park Community School, Middle Park Way Havant				SHEET CONTENTS Proposed Synthetic Turf Pitch General Arrangement	
SCALE 1:500@ A1 1:1000@ A3	DATE 17/04/13	DRAWN. ARCTMR	CHKD.	DRAWING No. P10178-L-102	REVISION E
				FILE REF. CAD2/P10178 ParkSTP	Property Services