
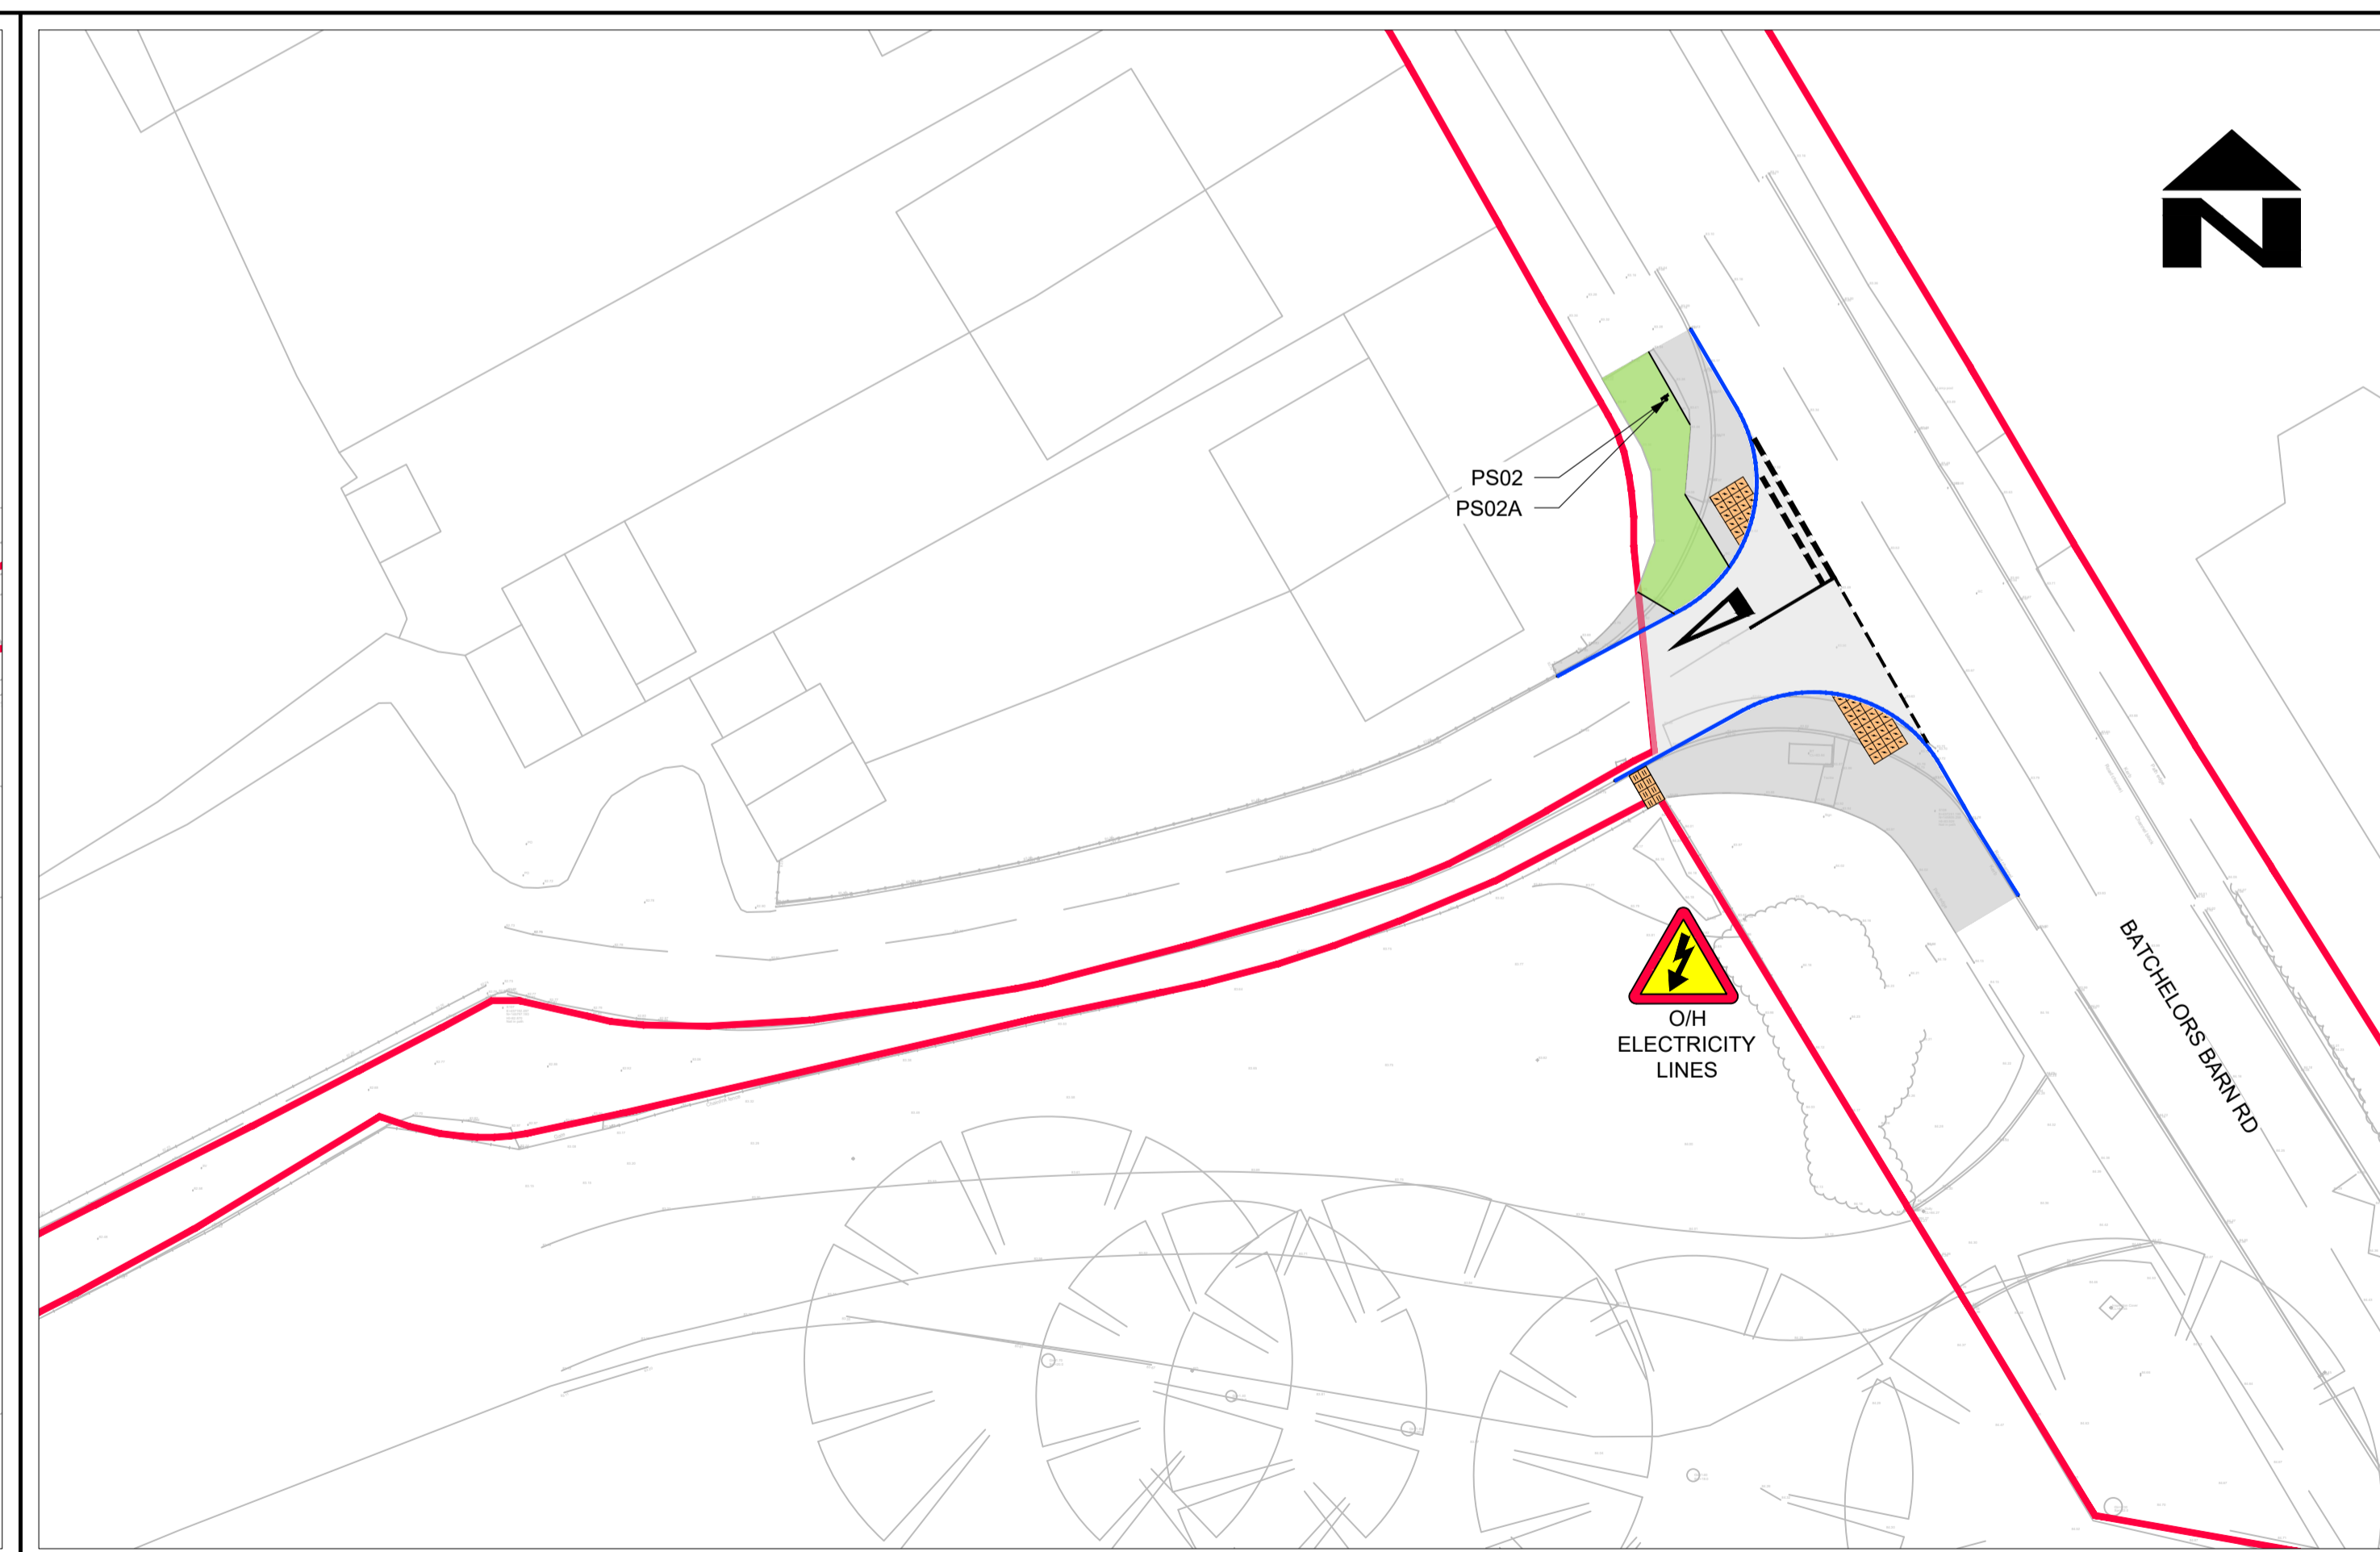


- NOTES**
- DO NOT SCALE FROM THIS DRAWING.
  - ALL DIMENSIONS IN METRES UNLESS OTHERWISE STATED.
  - FOR MORE DETAIL THIS DRAWING SHALL BE READ IN CONJUNCTION WITH DRAWINGS WITH RELEVANT VOLUME CODE
- HSC - SITE CLEARANCE  
 HDG - DRAINAGE LAYOUT, COVERS AND IRONWORK  
 HKF - KERBS, FOOTWAYS AND PAVED AREAS  
 HPV - PAVEMENT LAYOUT  
 VUT - EXISTING UTILITIES  
 HSE - LONG SECTIONS AND CROSS SECTIONS  
 HEW - EARTHWORKS  
 HLG - STREET LIGHTING  
 HFE - FENCING DETAILS  
 HTS - PROPOSED TRAFFIC SIGNS AND ROAD MARKINGS
4. REFRESHED ROAD MARKINGS ARE NOT SHOWN.
- KEY**
- EXISTING HIGHWAY BOUNDARY
  - PROPOSED HIGHWAY BOUNDARY
  - PROPOSED BUFF COLOURED TACTILE BLISTER PAVING TO STANDARD DETAIL HCC11/C/060
  - PROPOSED BUFF COLOURED CORDUROY PAVING 400mm x 400mm
  - PROPOSED BOLLARD
  - RELOCATED LIGHTING COLUMN
  - EXISTING CARRIAGEWAY TO BE RESURFACED
  - PROPOSED FOOTWAY CONSTRUCTION / RECONSTRUCTION
  - PROPOSED GRASSED VERGE/TOPSOIL & SEED REINSTATEMENT, REGRADED WHERE TADPOLES SHOWN.
  - PROPOSED PRECAST CONCRETE KERB
  - PROPOSED 'BIRDLIP' KNEE RAIL FENCE TO STANDARD DETAIL HCC11/M/055
  - RELOCATED CRICKET GROUND FENCE
  - REUSED / ADDITIONAL BOW TOP RAILINGS
  - PROPOSED GULLY
  - EXISTING GULLY GRATING REPLACED WITH D400 COVER, COVER RAISED TO SUIT PROPOSED FOOTWAY LEVEL.
  - EXISTING COVERS/GRATINGS TO BE ADJUSTED
  - EXISTING CHAMBER TO BE RELOCATED BY OPENREACH
  - PROPOSED SIGN
  - RELOCATED SIGN
  - RELOCATED BUS STOP
  - EXISTING SIGN
  - RELOCATED ROAD NAME PLATE & RECREATION PARK SIGN
  - PROPOSED FLAT TOP ROAD HUMPS TO HCC11/C/100
  - PROPOSED WHITE COLOURED ROAD MARKING
  - PROPOSED YELLOW COLOURED ROAD MARKING

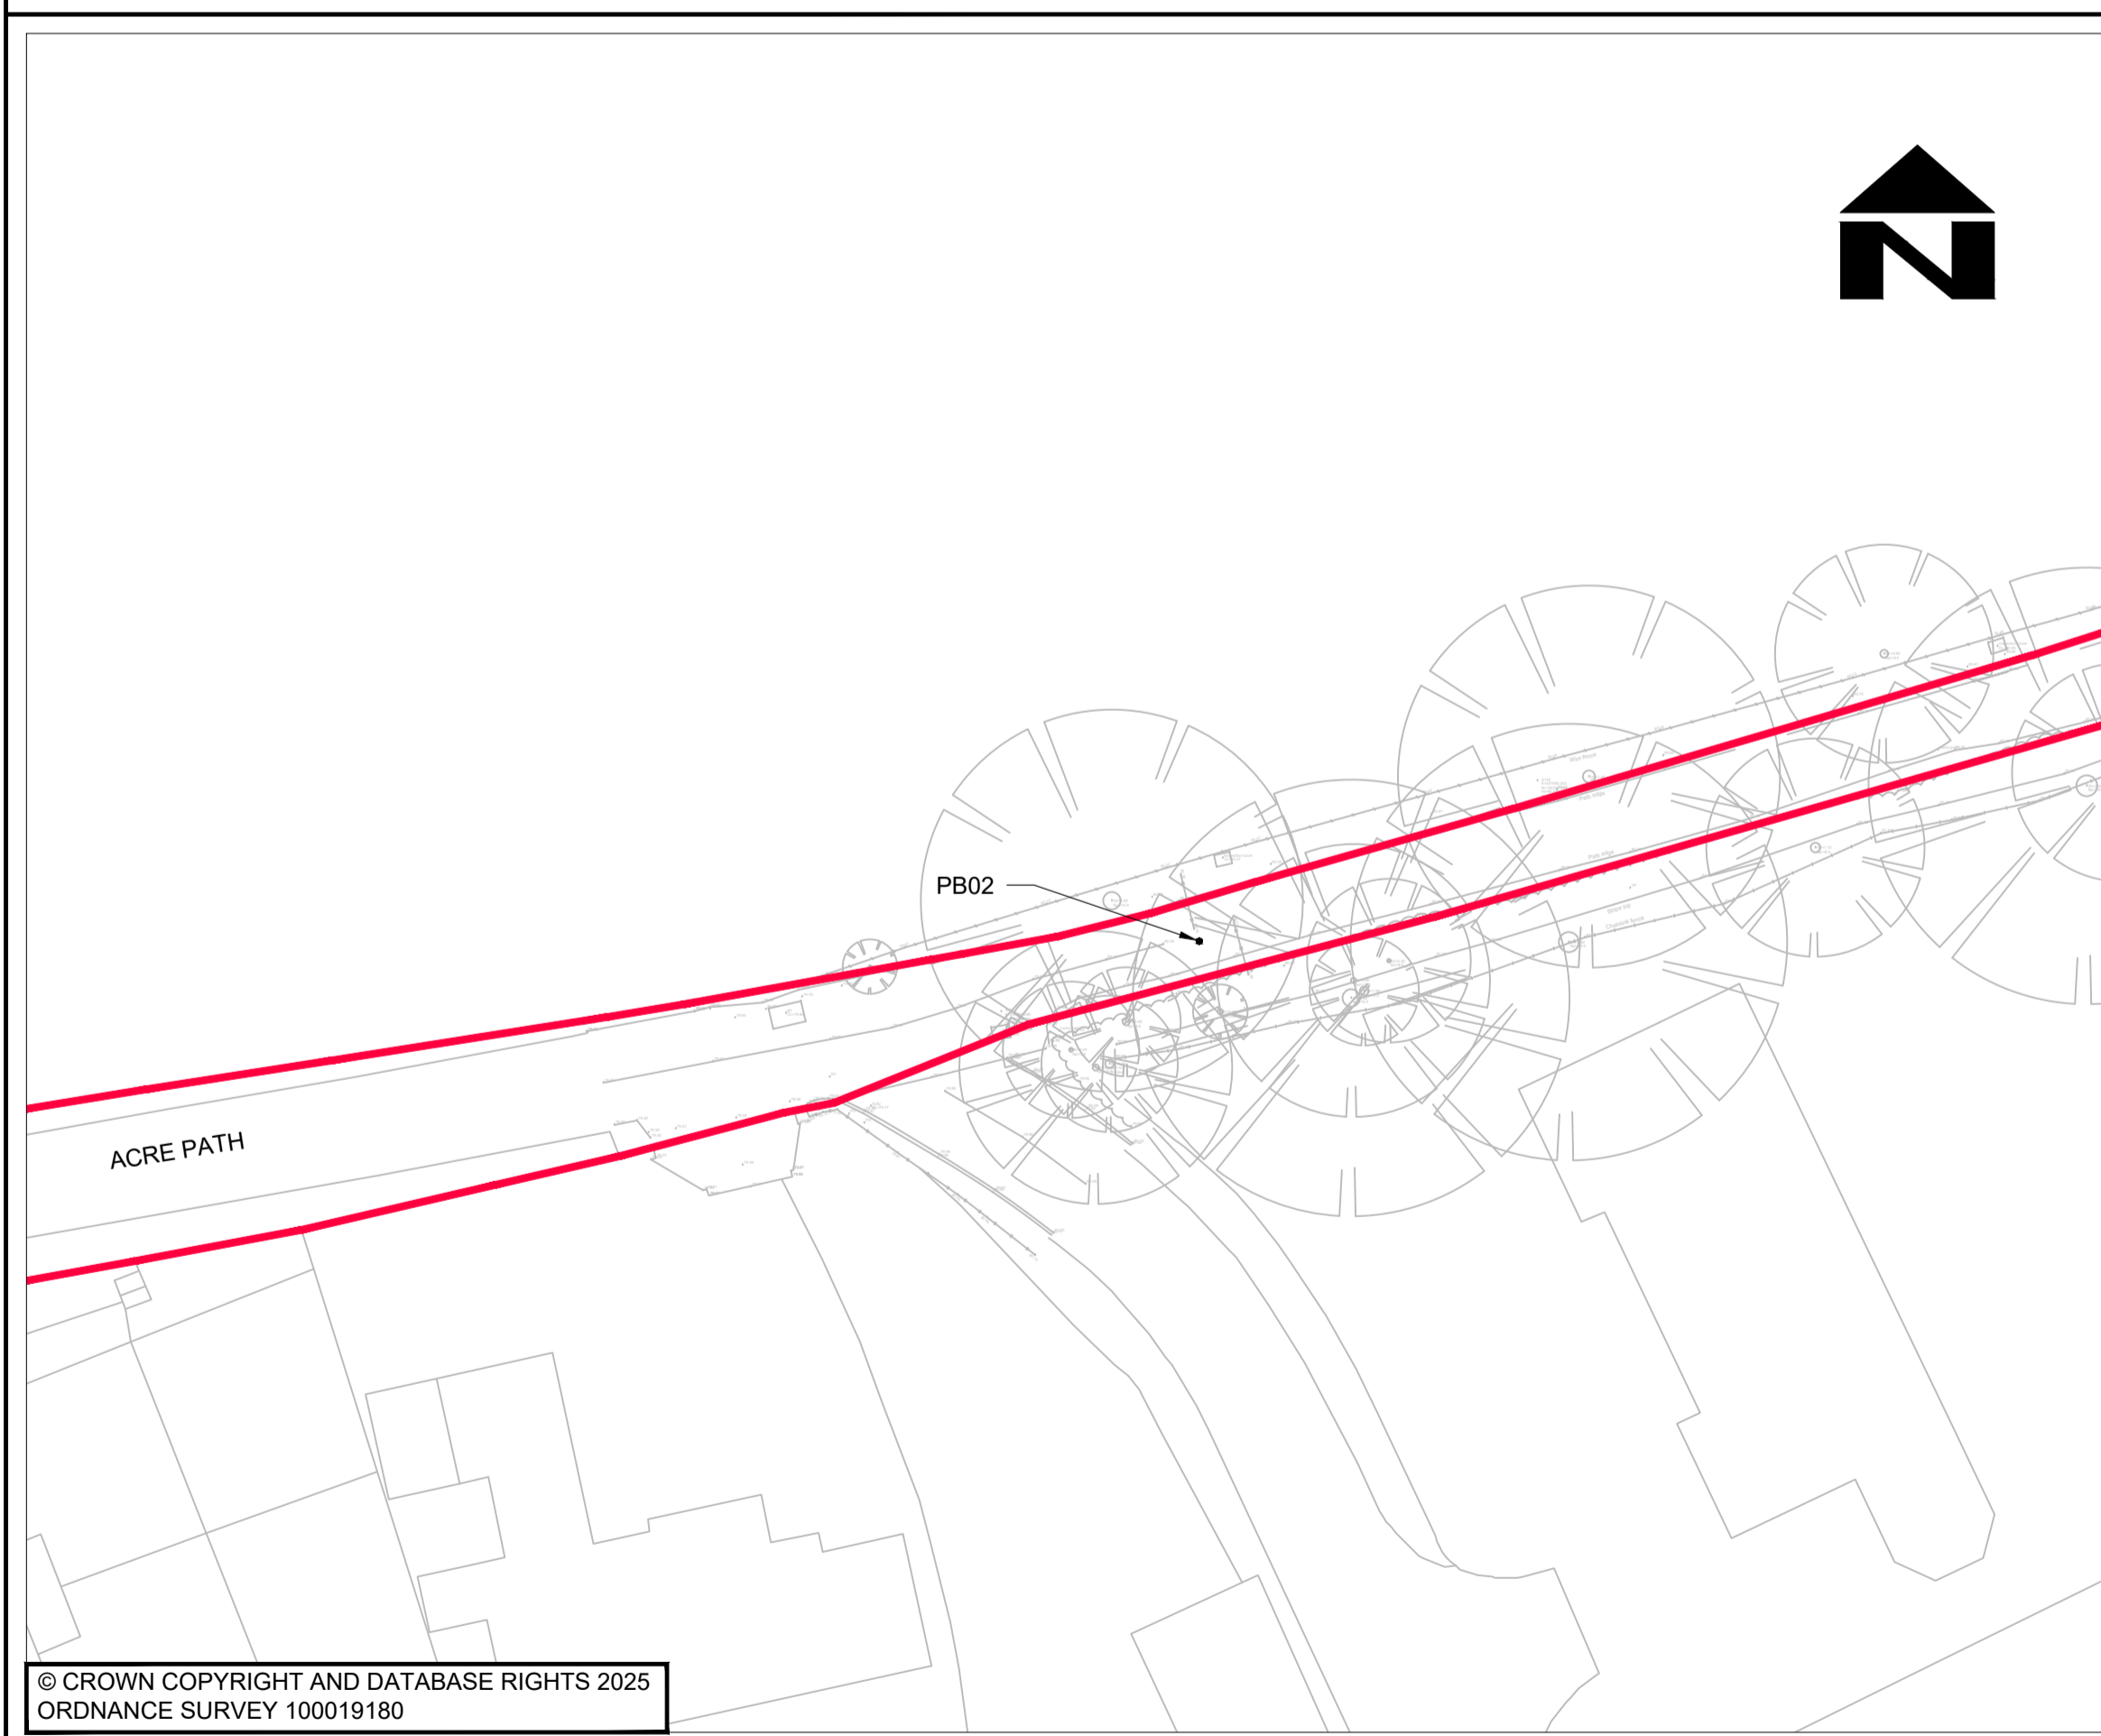

- EG#
- EXISTING GULLY GRATING REPLACED WITH D400 COVER, COVER RAISED TO SUIT PROPOSED FOOTWAY LEVEL.
- EXISTING COVERS/GRATINGS TO BE ADJUSTED
- EXISTING CHAMBER TO BE RELOCATED BY OPENREACH
- PROPOSED SIGN
- RELOCATED SIGN
- RELOCATED BUS STOP
- EXISTING SIGN
- RELOCATED ROAD NAME PLATE & RECREATION PARK SIGN
- PROPOSED FLAT TOP ROAD HUMPS TO HCC11/C/100
- PROPOSED WHITE COLOURED ROAD MARKING
- PROPOSED YELLOW COLOURED ROAD MARKING
- PARTS OF THIS DRAWING SHOULD BE SHOWN IN COLOUR. IF THIS NOTE IS NOT RED REPRINT A COLOURED COPY**
- SHEET LOCATION LAYOUT**

© CROWN COPYRIGHT AND DATABASE RIGHTS 2025  
 ORDNANCE SURVEY 100019180

SUIT	REV	PURPOSE OF ISSUE AND DESCRIPTION OF AMENDMENTS	DATE	DESIGNER	CAD	CHKD	APPD
S4	P04	FOR G3 APPROVAL	17.12.2025	SM	SW	LAGH	ARW
S4	P03	FOR STAGE APPROVAL	02.12.2025	SM	DJR	CJC	ARW
S2	P02	FOR INFORMATION	23.09.2025	SM	DJR	CJC	ARW
S2	P01	FOR INFORMATION	11.08.2025	SM	DJR	CJC	ARW

CLIENT

**HAMPSHIRE COUNTY COUNCIL  
 UNIVERSAL SERVICES DIRECTORATE  
 TRANSPORT IMPLEMENTATION**

CONSULTANT

**Hampshire  
 County Council**

Engineering Services

TIM LAWTON BEng CEng FICE FCIHT - ASSISTANT DIRECTOR OF UNIVERSAL SERVICES

HORIZONTAL SCALE @ A1  
 1:250

VERTICAL SCALE @ A1  
 N/A

SHEET NUMBER  
 1 OF 2

SCHEME  
**EASTERN ANDOVER ACTIVE  
 TRAVEL IMPROVEMENTS**

JOB No. C.J009684.01

DRAWING TITLE  
**GENERAL ARRANGEMENT**

HCC CAD PLOT: 17/12/2025 11:04:16

SUIT REV  
**S4 P04**