

Land at Shepherds Spring, Smannell Lane, Andover

Drawing No: Y0369-120512-revised lay-by access


Rev: A Date: 12.05.12

Scale: 1 : 200 @ A3



This map is reproduced from material with the permission of Ordnance Survey on behalf of the Controller of Her Majesty's Stationery Office. Crown Copyright. Unauthorised reproduction infringes Crown Copyright and may lead to prosecution or civil proceedings. (100019180) 2012

Set page scaling to NONE under page handling when printing to PDF

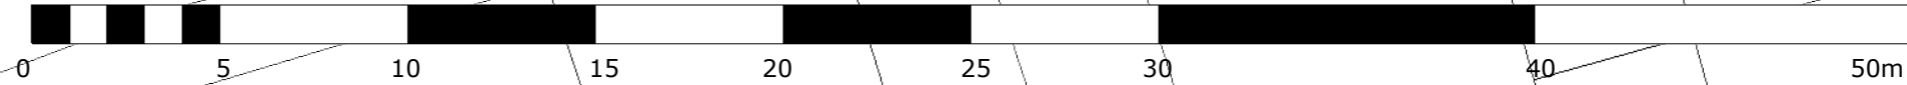

for detail of access road improvements, see HCC Engineering Consultancy Dwg No./ 502727/001, Rev A

relocated staff parking

existing layby access converted to footway

existing parking area

existing footpath

existing lay-by

existing island

Smannell Road

2.4 x 90m sightline from site access junction onto Smannell Road

new access to lay-by

Spring Meadow Children's Centre

2.68 m

2.00 m