


Note:
 Drawings are indicative and are subject to detailed design, further consultation and approvals.

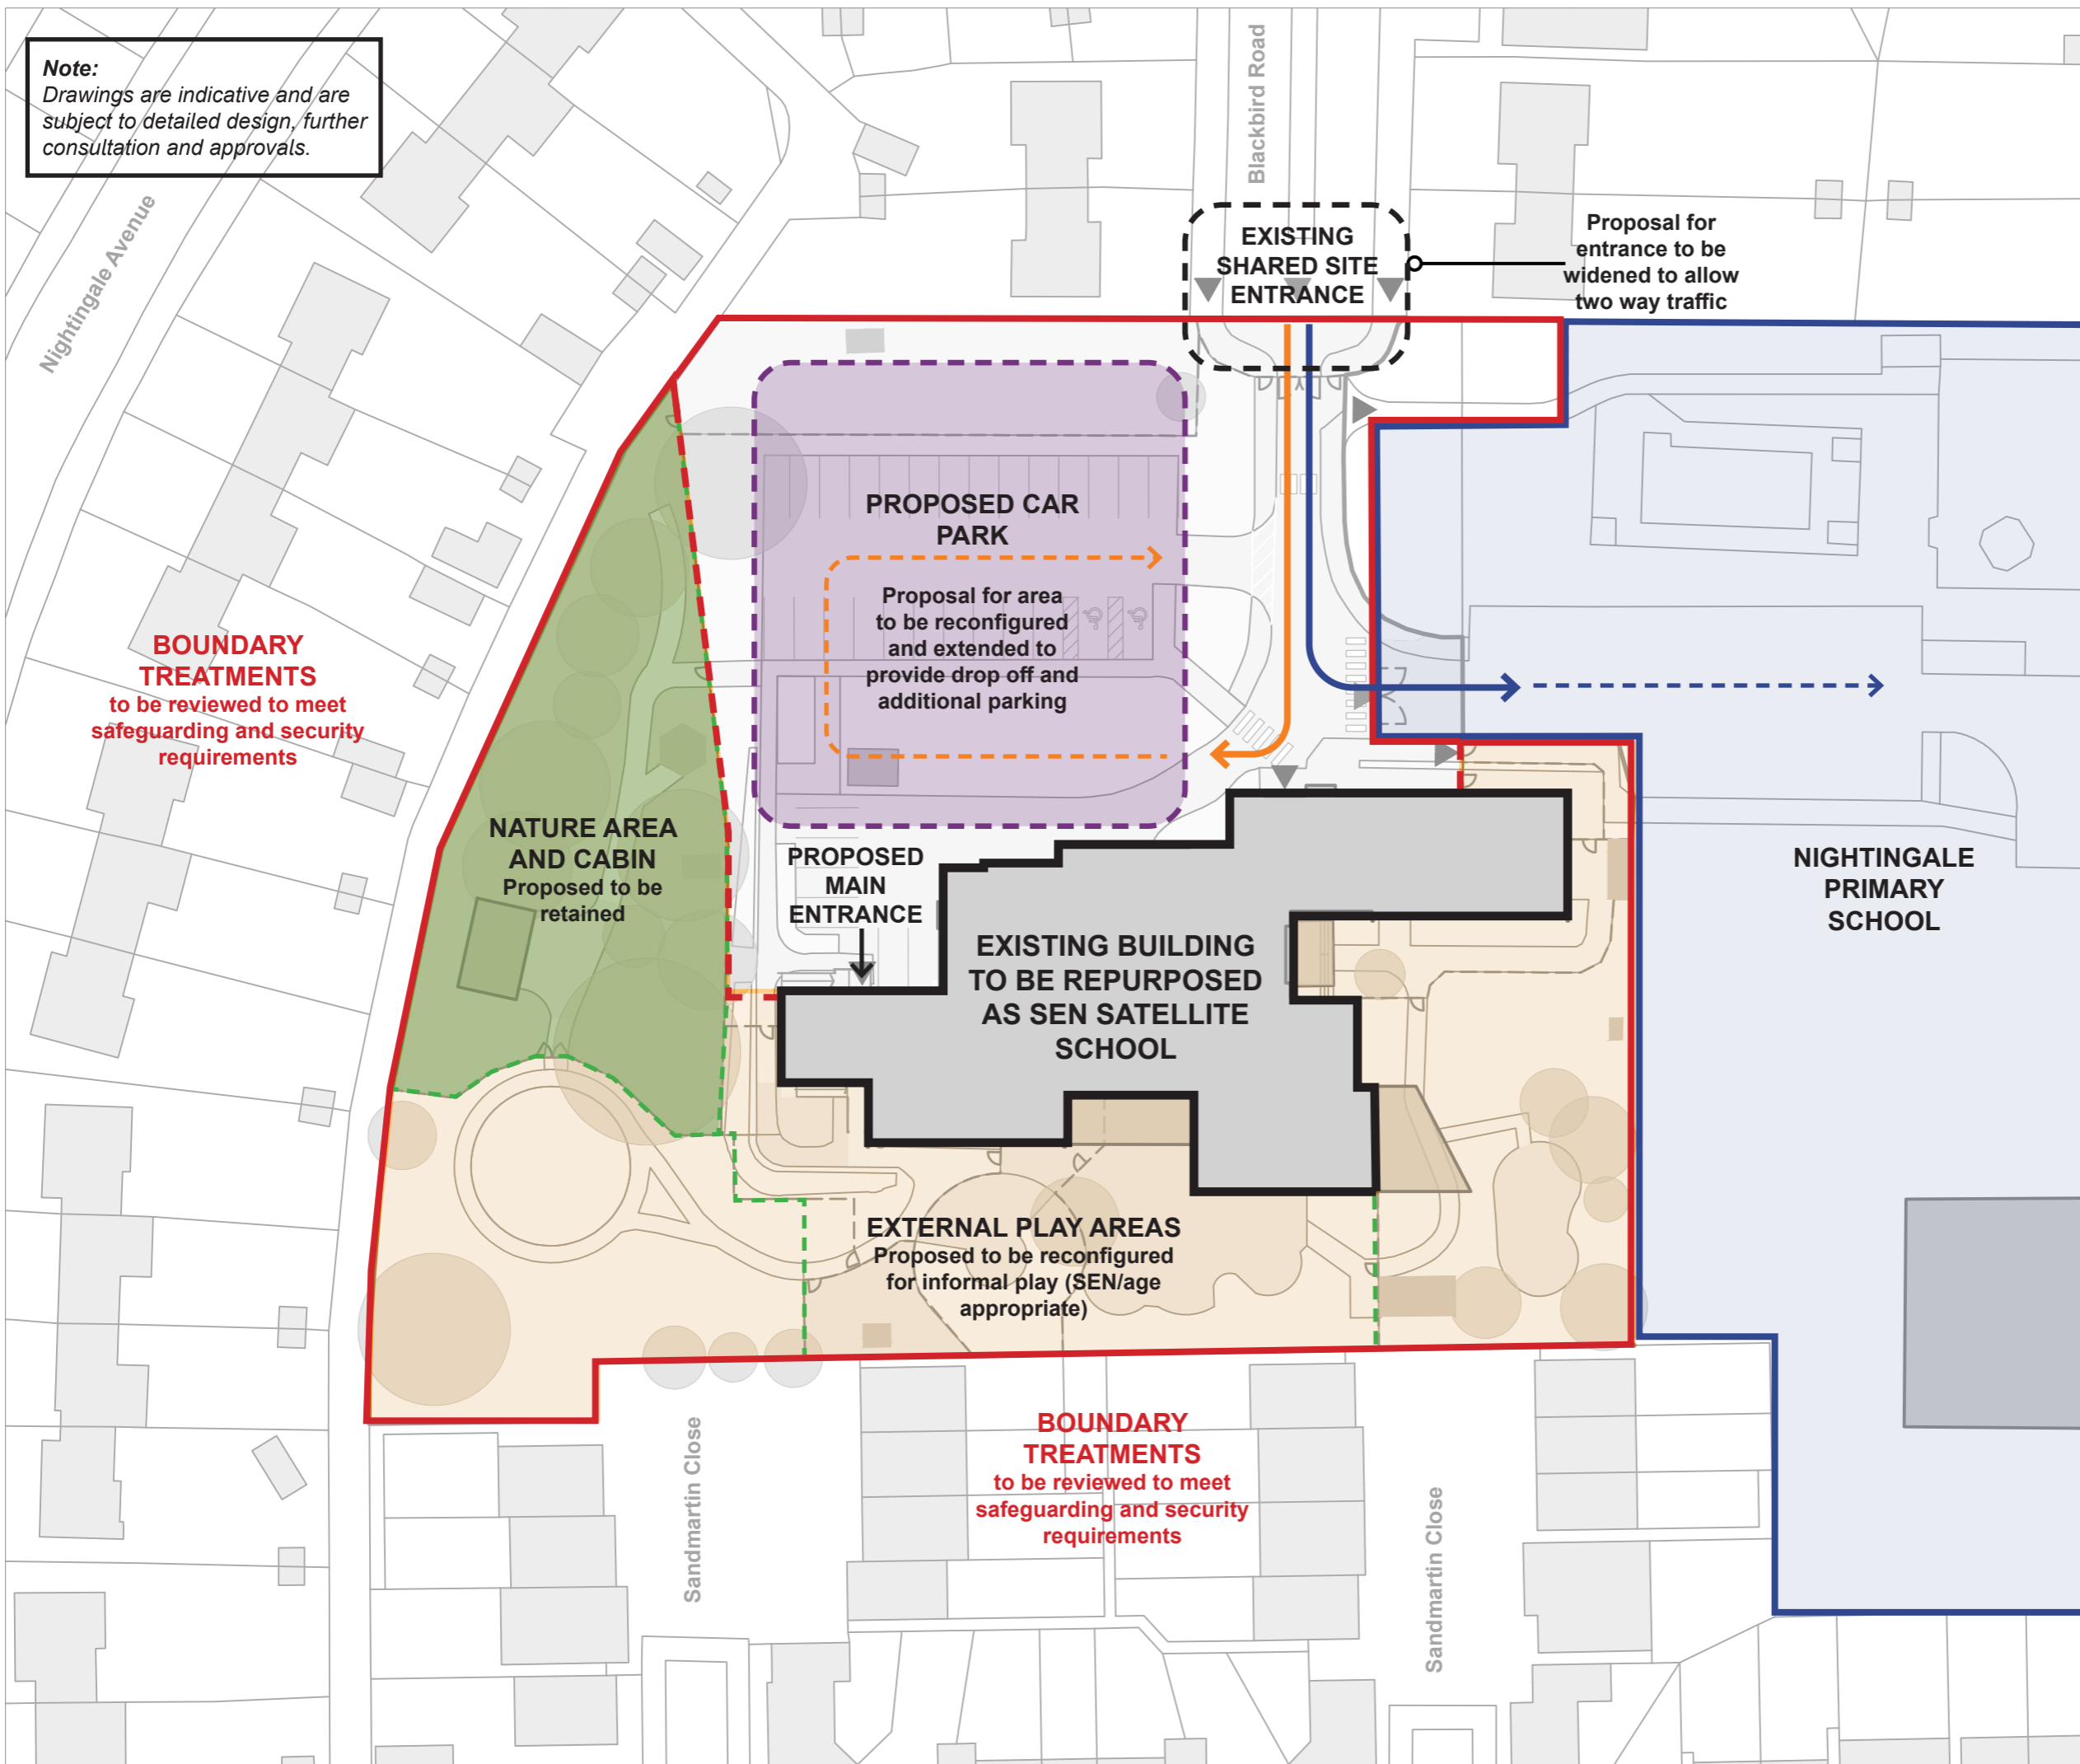

The Aviary

Special Educational Needs (SEN) Provision

KEY:

- Access to SEN School
- Access to Nightingale
- Nightingale Existing Site Boundary
- SEN Proposed Site Boundary
- SEN Proposed Internal Secure Line
- External Play Area Separation
- Car Parking
- Nature Area
- External Play Area
- Nightingale Primary School

Public Consultation
 Information Board

SK202 - Indicative Site Plan

North



1:500 @ A3



Hampshire
 County Council

Property Services