


Kings' School

New 4 Classroom Block

**Proposed Aerial View
from South West**

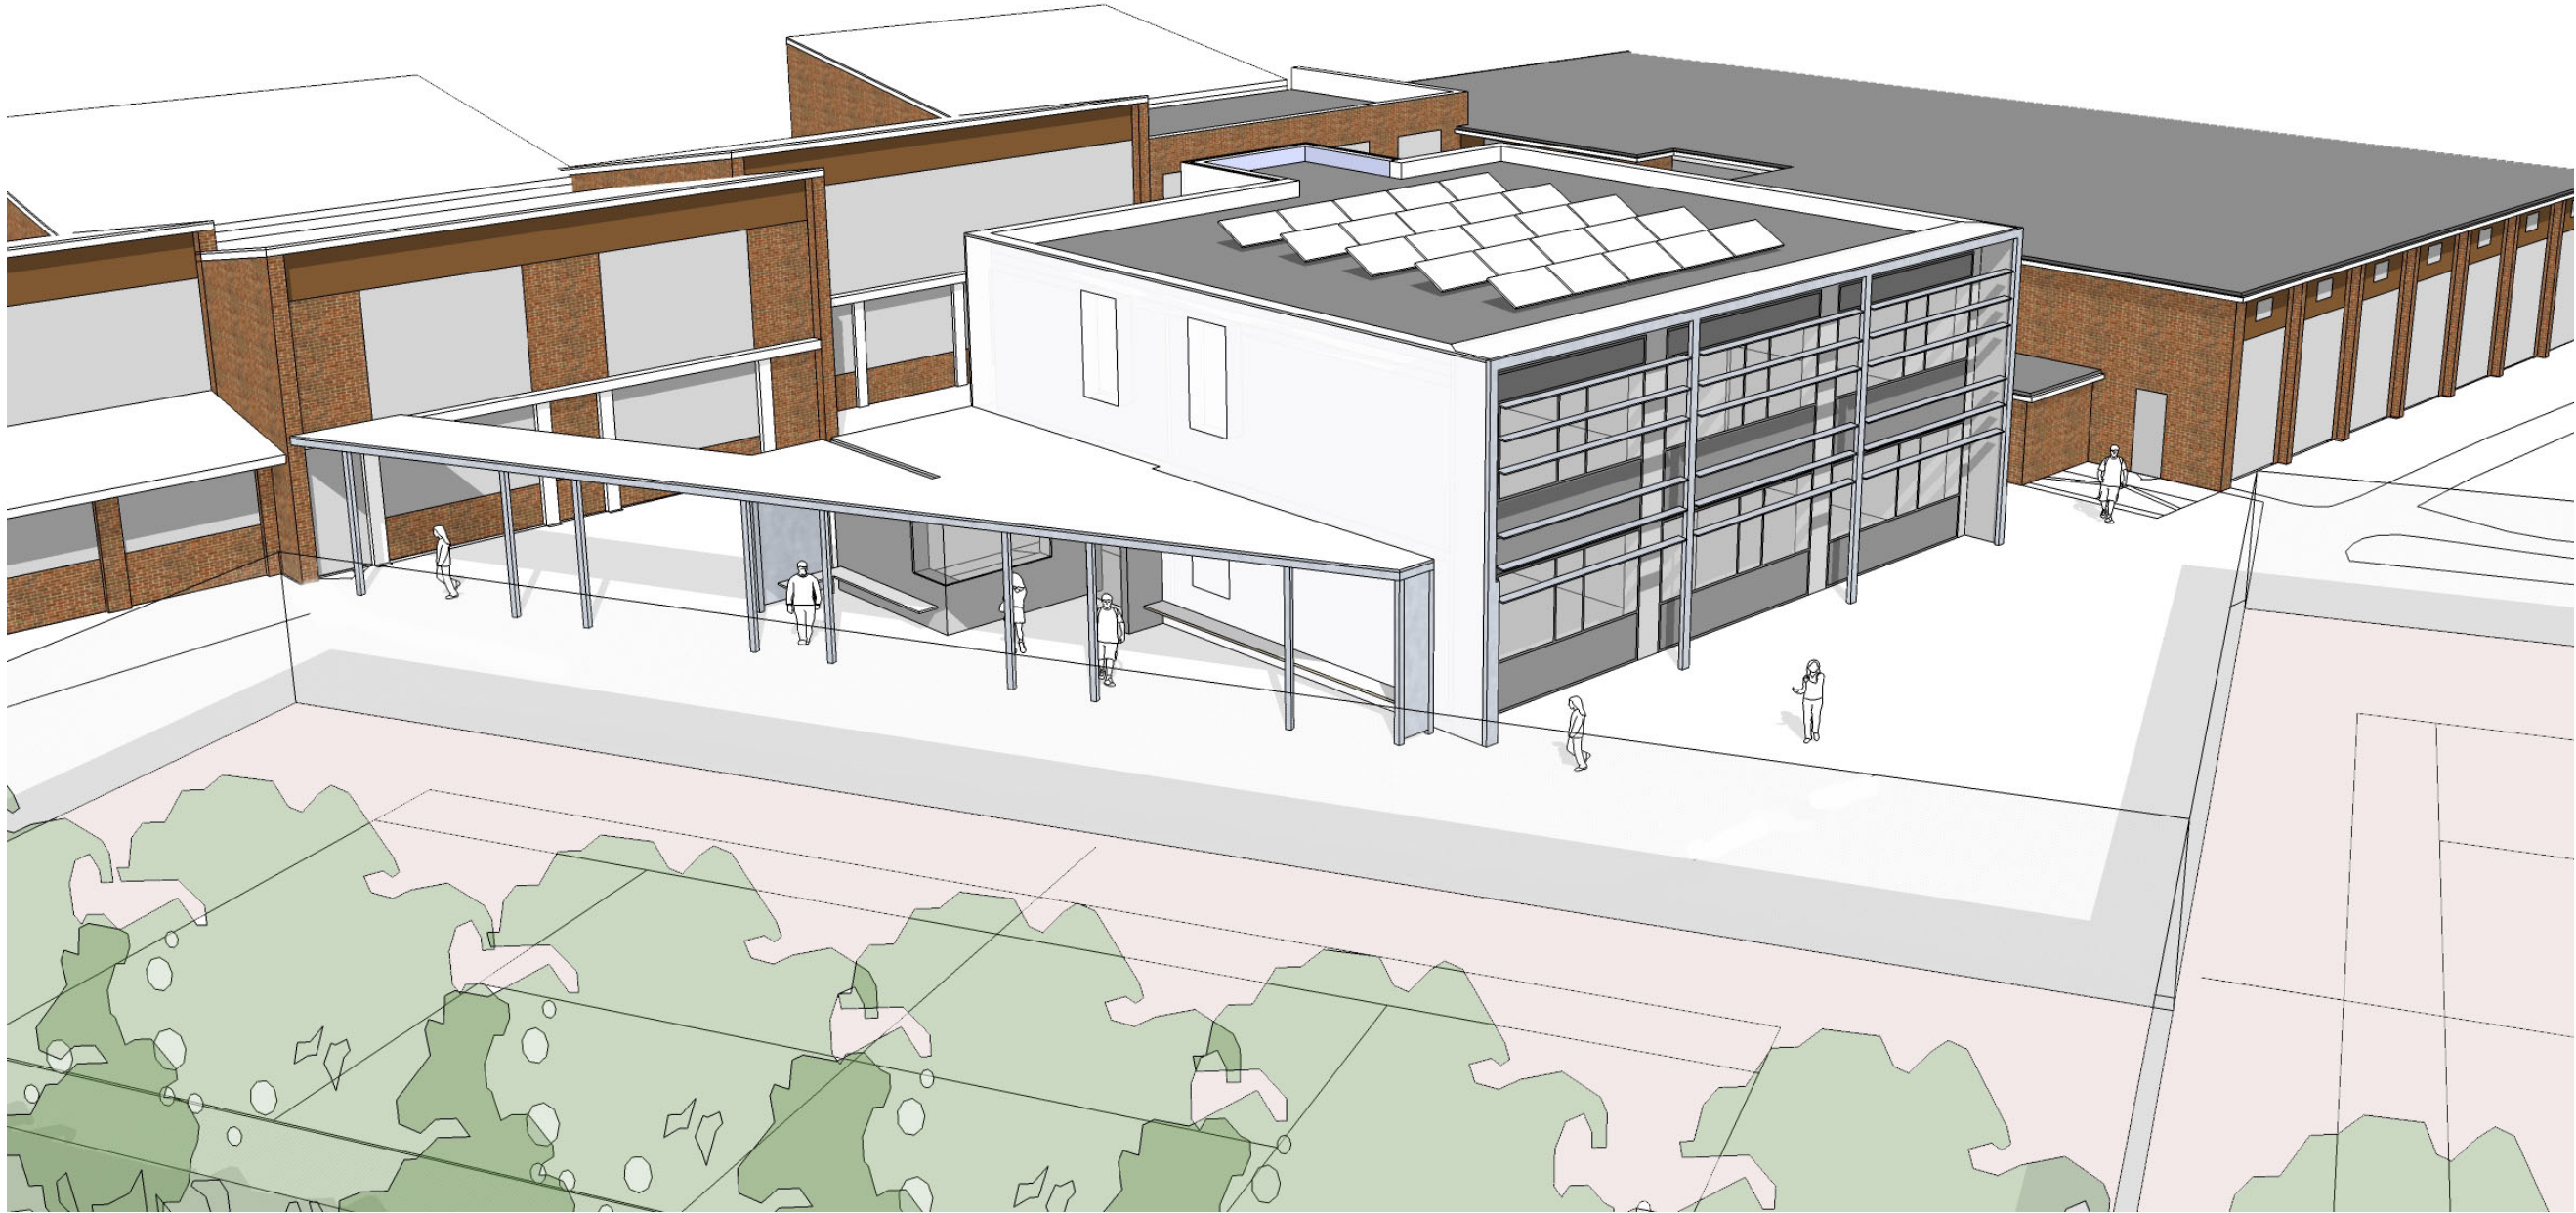

PRELIMINARY

NTS @ A3
February 2017

