





**Location Plan**  
Not to Scale

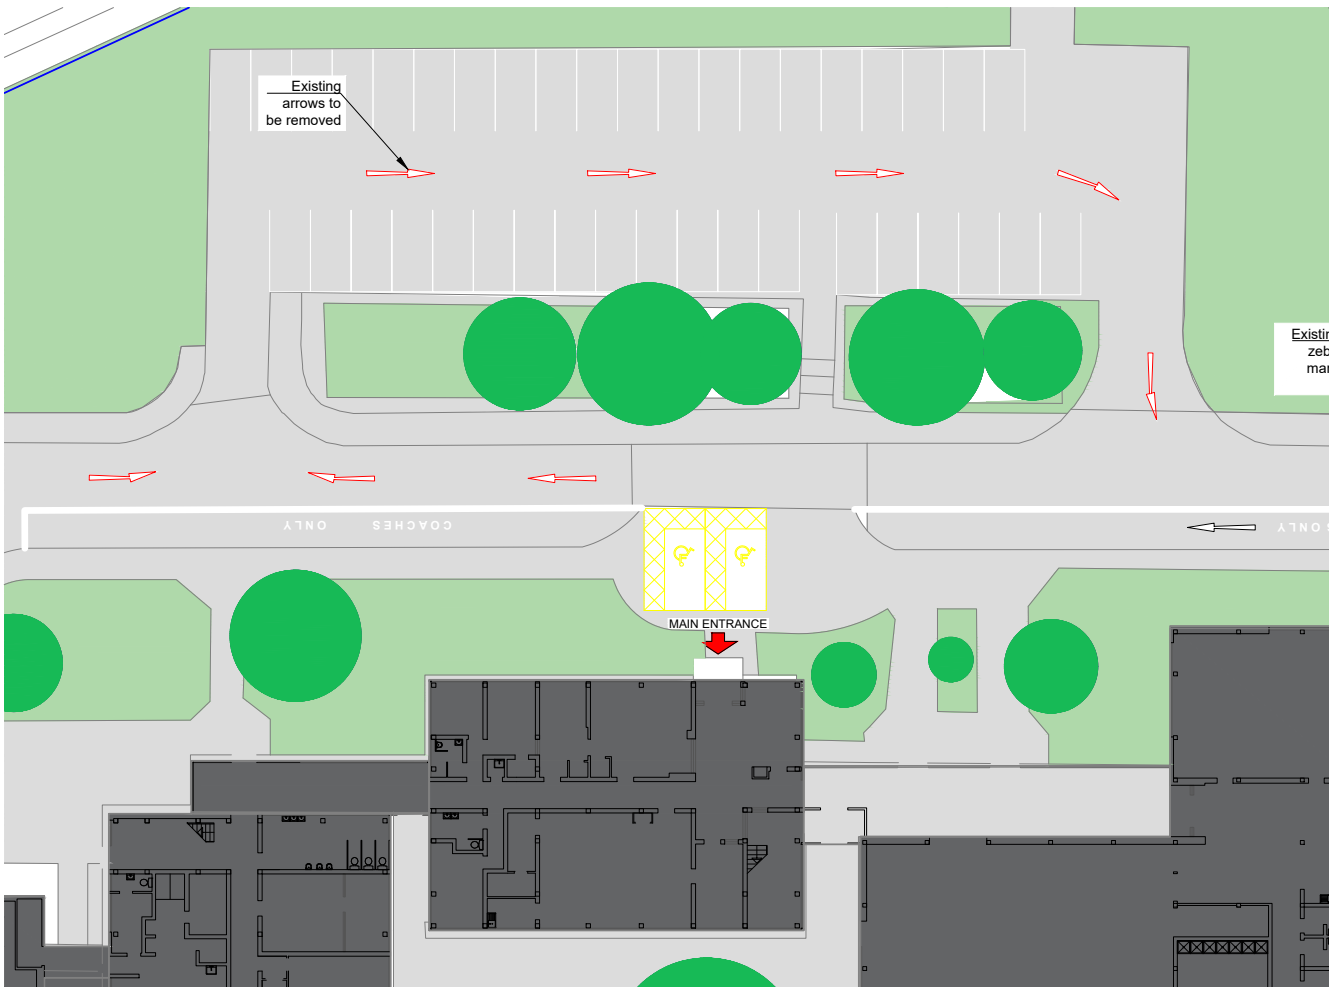

**As Existing (inc items to be removed)**  
Scale 1:200 @ A1

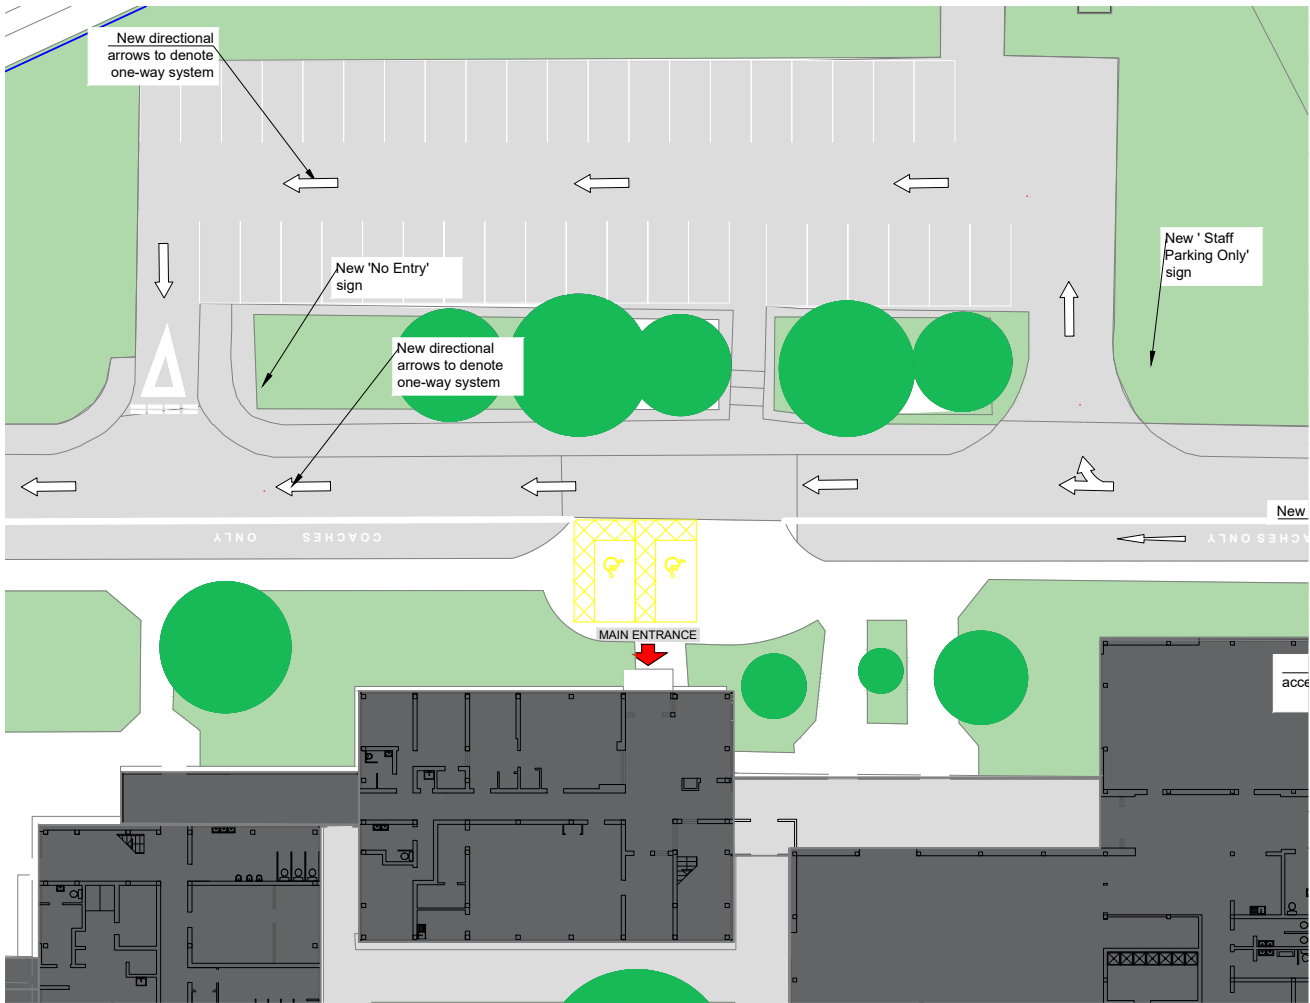

**As Proposed**  
Scale 1:200 @ A1

**DRAFT - FOR COMMENT**

<b>Notes</b> No Dimensions to be scaled from this drawing. This drawing is for indicative purposes only and all dimensions should be checked on site by the Contractor with any discrepancies reported to the CA before works commence.		<b>Project</b> Samuel Cody - Primary School Chaucer Rd, Farnborough GU14 8SS		<b>Sheet Contents</b> Staff Car Park Property Services	
SCALE	DATE	DRAWN	CHKD	DRAWING NO.	REVISION
1:200 @ A1	28.11.23	AF		<b>P13852-201</b>	<b>A</b>