



Picket Twenty (CofE) Primary  
Andover  
Diocese of Winchester

Location & Proposed Site Plan

1. Future playground extension for 2FE school
2. Grounds maintenance vehicle access
3. Amphitheatre
4. Performance space with shade sail
5. Hard games court
6. Fenced Reception Year outdoor teaching
7. Sheltered parent waiting area
8. Orchard
9. Open community space
10. Community garden
11. Dense hedge to screen car park
12. Bin store
13. Enclosed vegetable garden/quiet space
14. Courtyard / external dining area.
15. Planting outside classrooms
16. External store
17. Cycle store
18. Key Stage 2 outdoor space
19. Boundary habitat planting
20. Hazel woodland walk & habitat area
21. Whitebeam trees
22. Active play equipment
23. Low seating / ballstop features
24. Footpath link

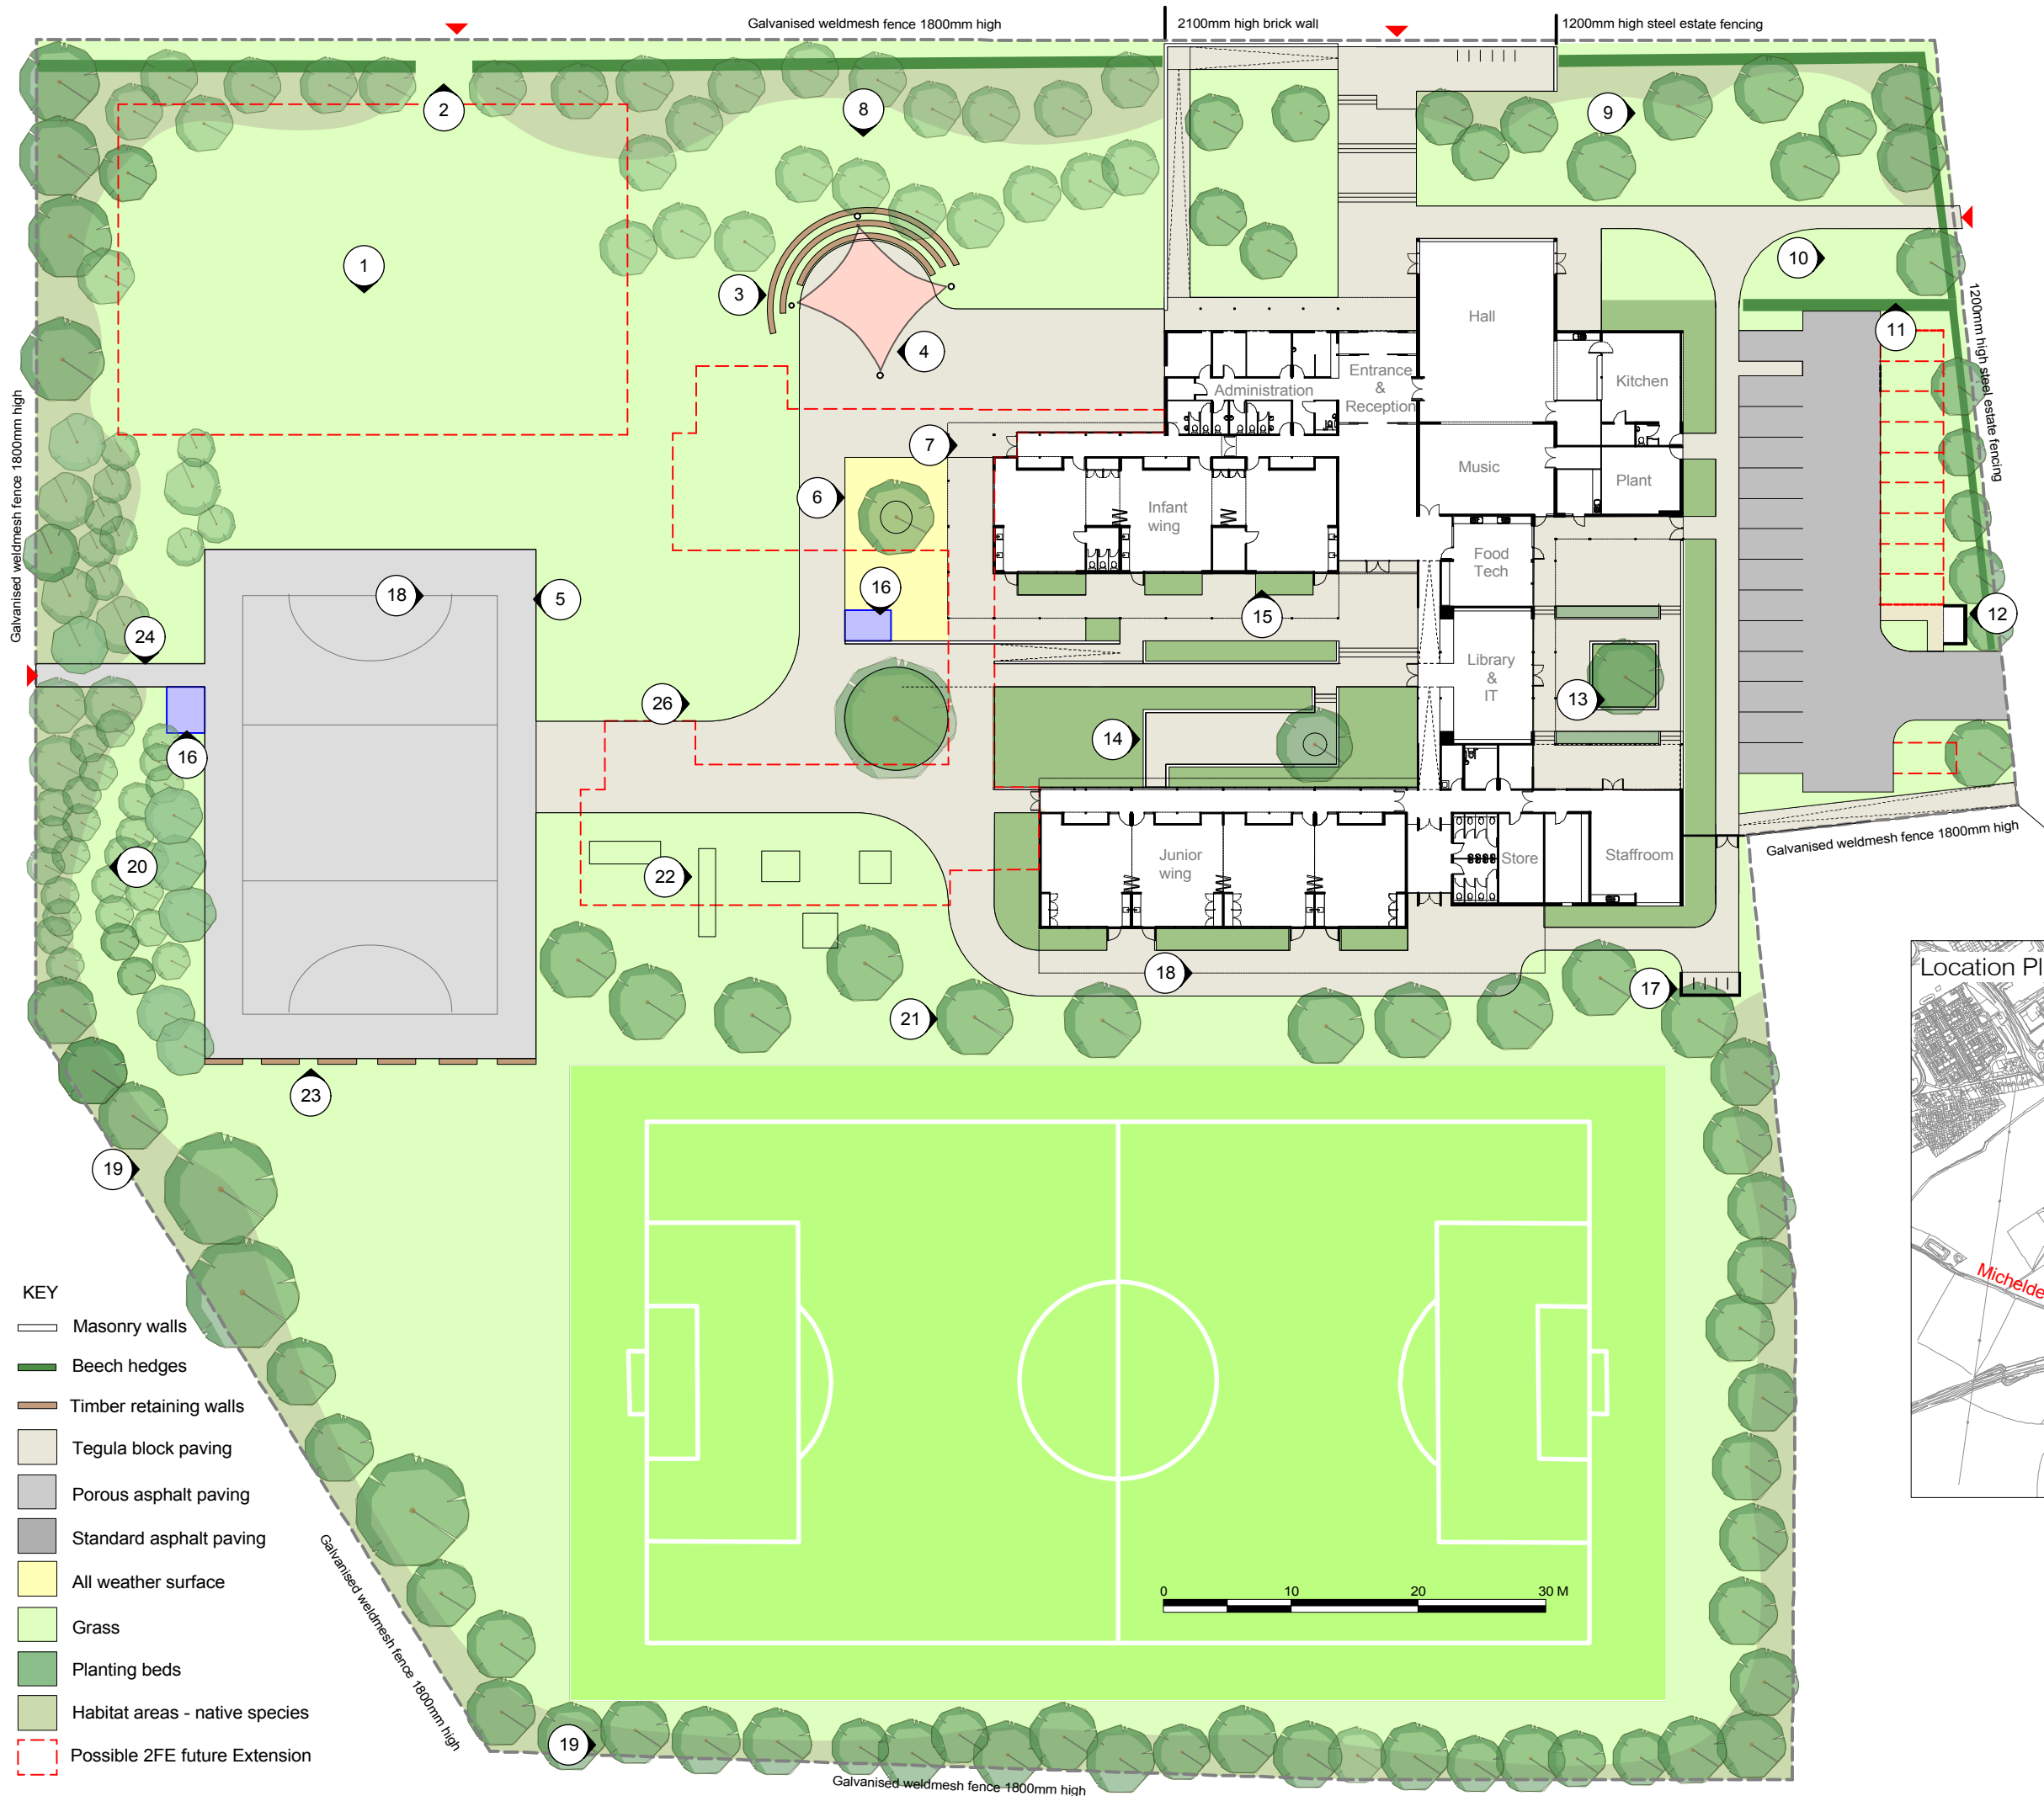

- KEY**
- Masonry walls
  - Beech hedges
  - Timber retaining walls
  - Tegula block paving
  - Porous asphalt paving
  - Standard asphalt paving
  - All weather surface
  - Grass
  - Planting beds
  - Habitat areas - native species
  - Possible 2FE future Extension

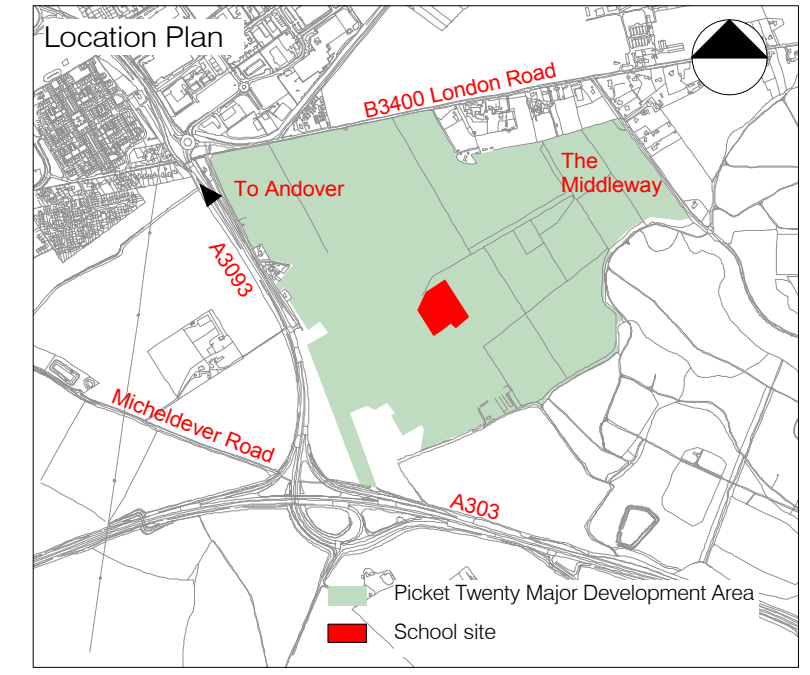

Project Appraisal

1:500 and 1:12500 @ A3

P7475-A.030 rev A

11th August 2011

