




- KEY**
- Root Protection Zone in accordance with BS5837: Trees in Relation to Construction
 - Existing trees to be retained and protected throughout the course of construction
 - Exposed gravel
 - Macadam surfacing
 - Access into and around the facility for maintenance access and ball retrieval
 - Existing pitch remarked out for 8-13 year olds. Suggest pitch size as shown (50m x 80m) run off margins ends (6m) sides (4.5m)
 - Existing pitch remarked out for rugby
 - Easement over FWD
 - Gravel filled French drain around the perimeter
 - Ball retrieval gates
 - 5.0m high green plastic coated twin wire weldmesh panel fence RAL6005 Moss Green with super rebound panel at base. Goal recesses as shown.
 - 3m wide accessible path
 - 3.0m wide double gates for maintenance access
 - Proposed finished contours and direction of water flow
 - Pitch to be flat. Finished level to be +70.945m A.O.D. Average level change across footprint of pitch: +18mm.
 - Temporary tree protective fencing
 - Floodlight mast positions (refer to Abacus drawings for lux calculations and light spill)
 - Acoustic fence

Draft Planning Issue

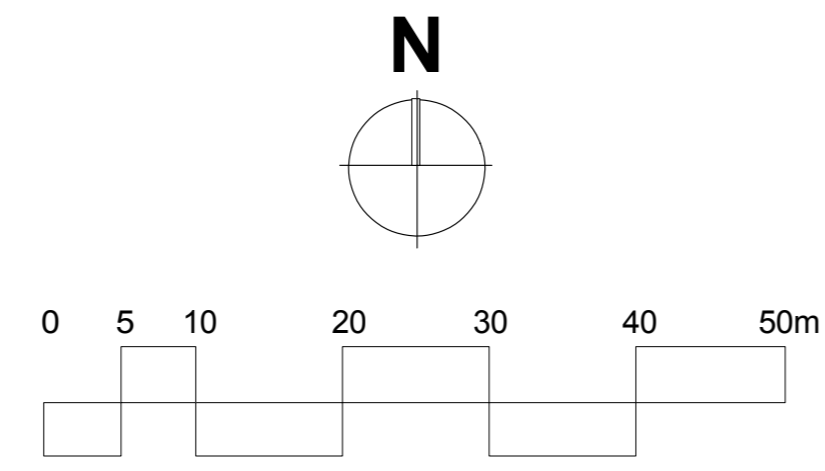

Notes

- 1 This drawing is © copyright Hampshire County Council 2011. No unauthorised reproduction of any kind is permitted.
- 2 No Dimensions to be scaled from this drawing
- 3 This map is reproduced from Ordnance Survey material with the permission of Ordnance Survey on behalf of the controller of Her Majesty's Stationery Office © Crown copyright. Unauthorised reproduction infringes Crown Copyright and may lead to prosecution or civil proceedings. (100019180), (2011)

rev	description	date	by

Hampshire County Council		HCC Property Services, Three Minsters House, 76 High Street, Winchester SO23 8UL. tel: (01962) 847801	
PROJECT Connaught Artificial Turf Pitch		SHEET CONTENTS General Arrangement	
SCALE 1:500 1:1000	DATE 03.01.12	DRAWN mr	CHKD. DRAWING No. E1652-L-201 FILE REF. E1652-L700series
		REVISION	