


Location Plan

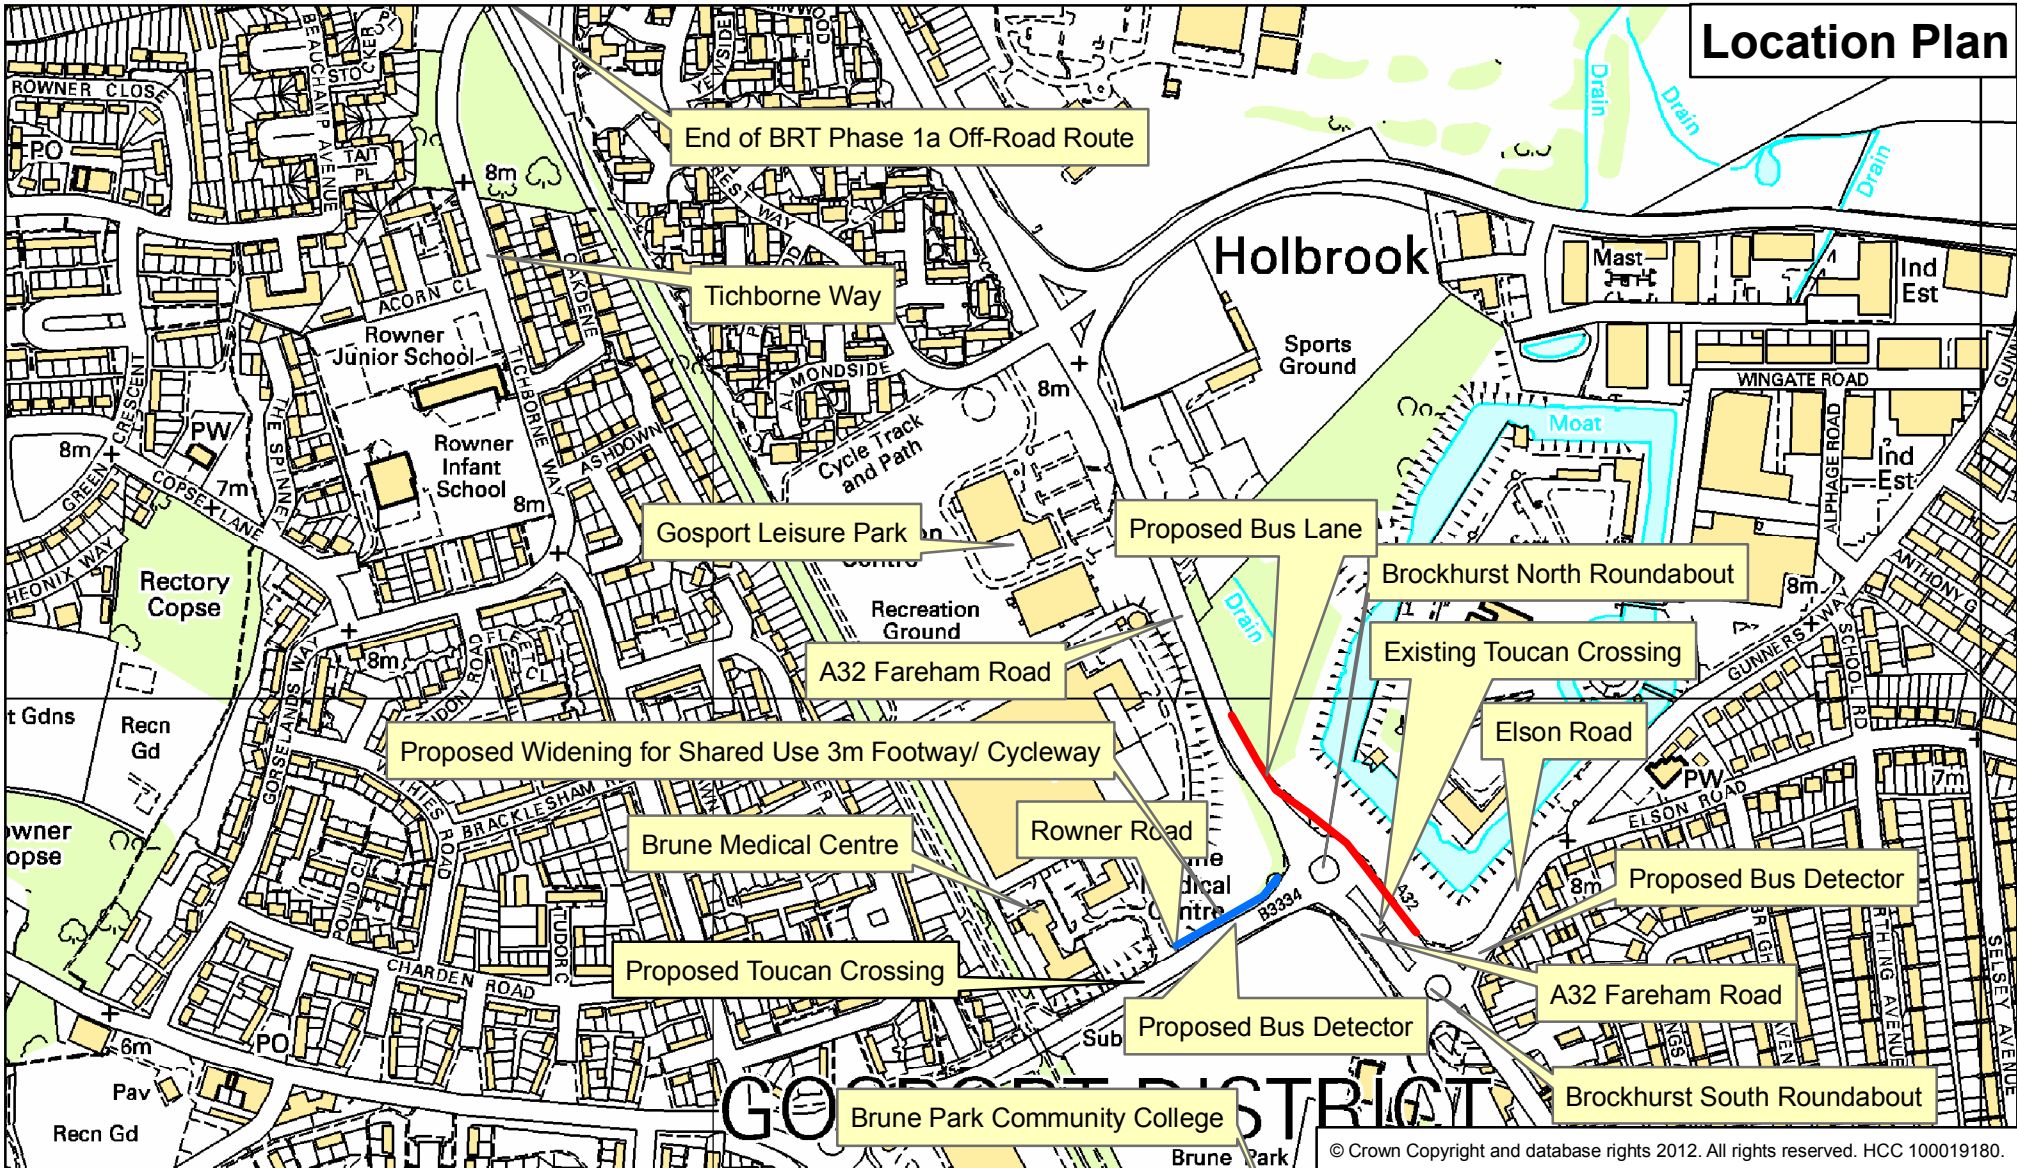

Bus Rapid Transit (BRT) - A32 Fareham Road and Brockhurst Roundabouts Bus Priority and Infrastructure, Gosport.
 Sheet 1 or 2

DIRECTOR OF ECONOMY, TRANSPORT AND ENVIRONMENT

Date January 2013

Drawn by: name of person doing the drawing for future reference!



Scale: 1:10,000 FS21845



Hampshire
County Council

Economy, Transport and Environment

© Crown Copyright and database rights 2012. All rights reserved. HCC 100019180.