


Location Plan

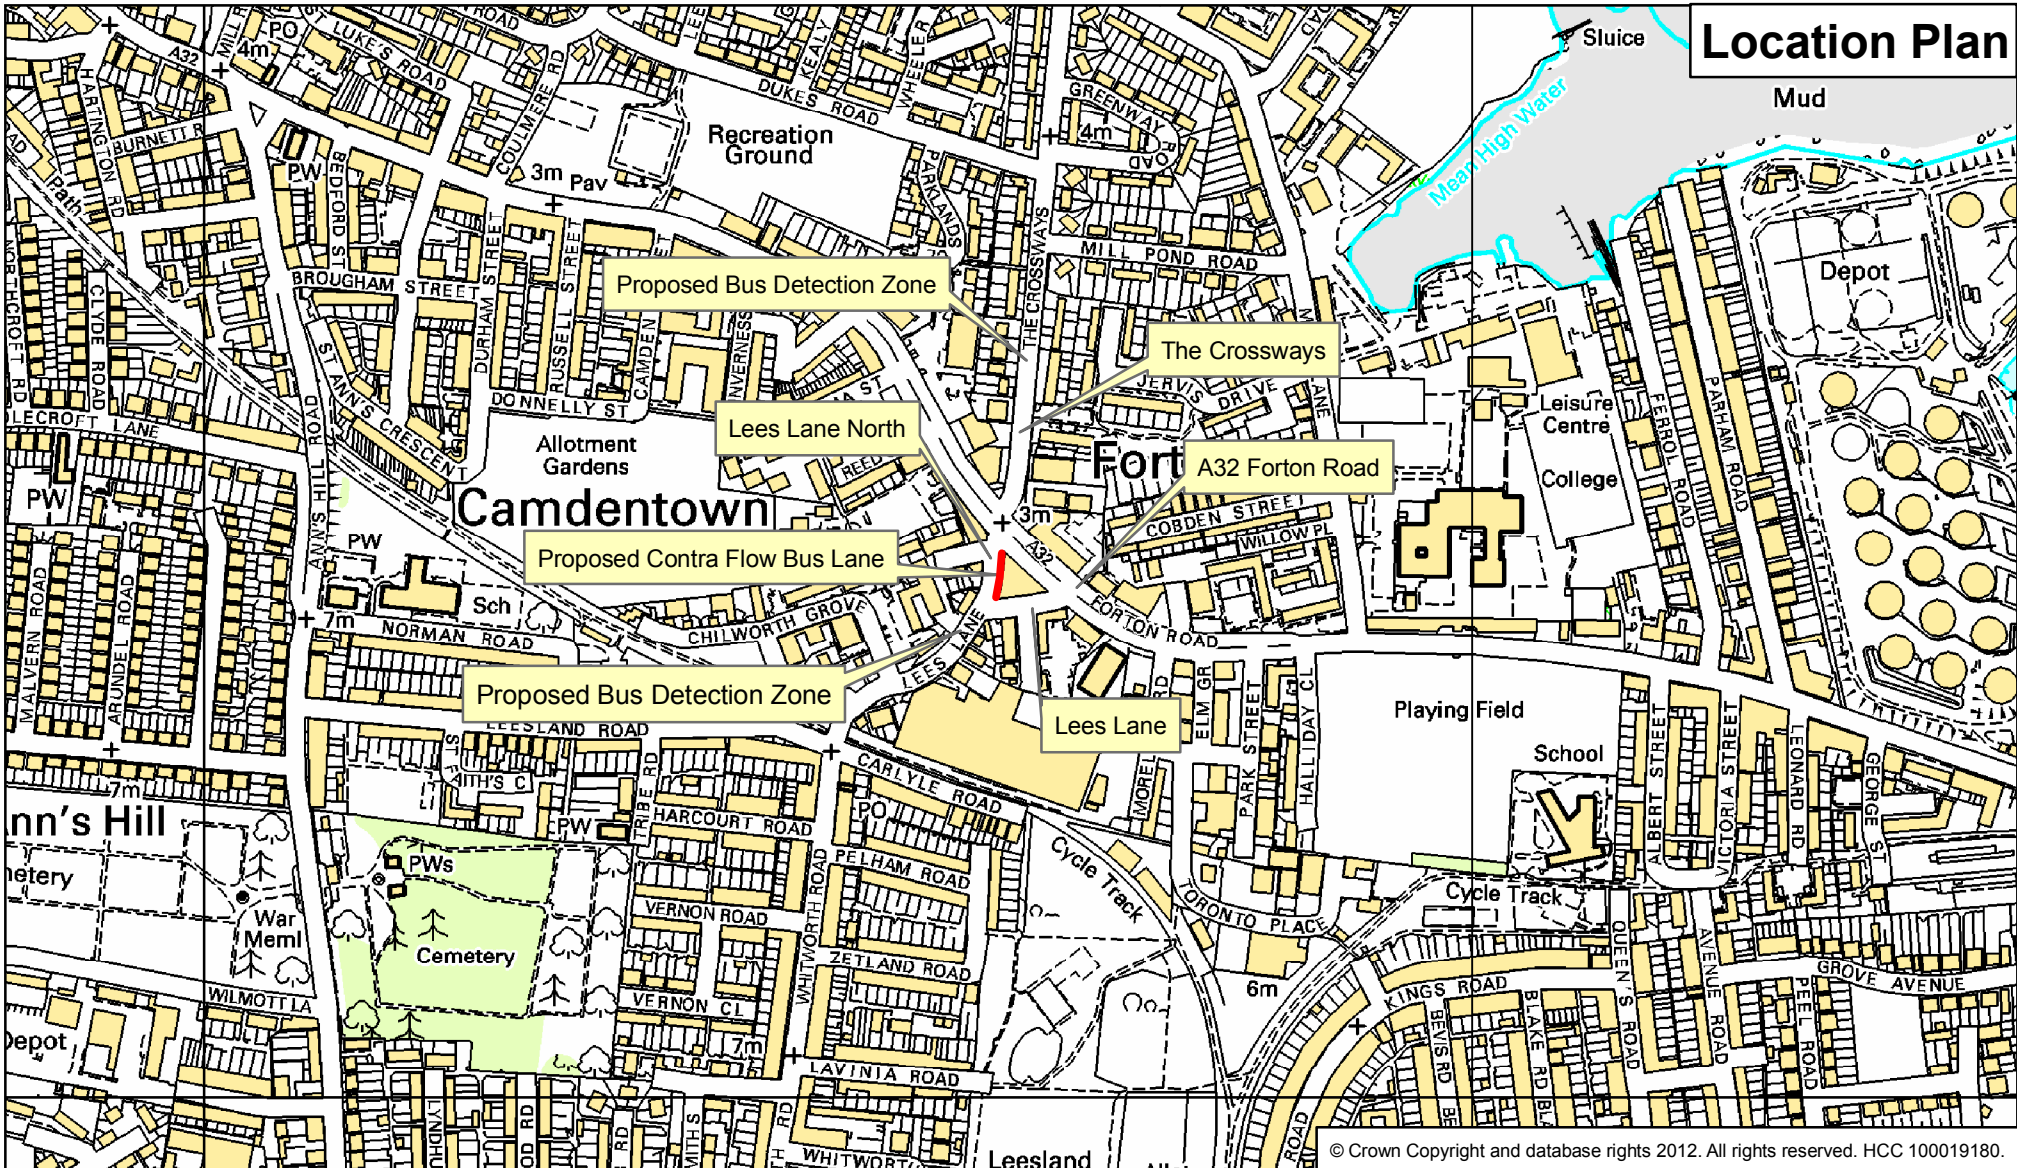

© Crown Copyright and database rights 2012. All rights reserved. HCC 100019180.

Bus Rapid Transit (BRT) - A32 Forton Road/ The Crossways/ Lees Lane North junction Bus Priority and Infrastructure, Gosport.
 Sheet 2 of 2

DIRECTOR OF ECONOMY, TRANSPORT AND ENVIRONMENT

Date January 2013

Drawn by: name of person doing the drawing for future reference!



Scale: 1:10,000 FS21845

Hampshire
County Council

Economy, Transport and Environment