


REPRODUCED BY PERMISSION OF ORDNANCE SURVEY ON BEHALF OF HMSO. CROWN COPYRIGHT AND DATABASE RIGHT
OS DATA LICENCE EXPIRATION: 06.11.13
ALL RIGHTS RESERVED. LICENCE NUMBER AL100012293



SITE LOCATION

00079.00423.18.001.0 Site Location Plan.dwg

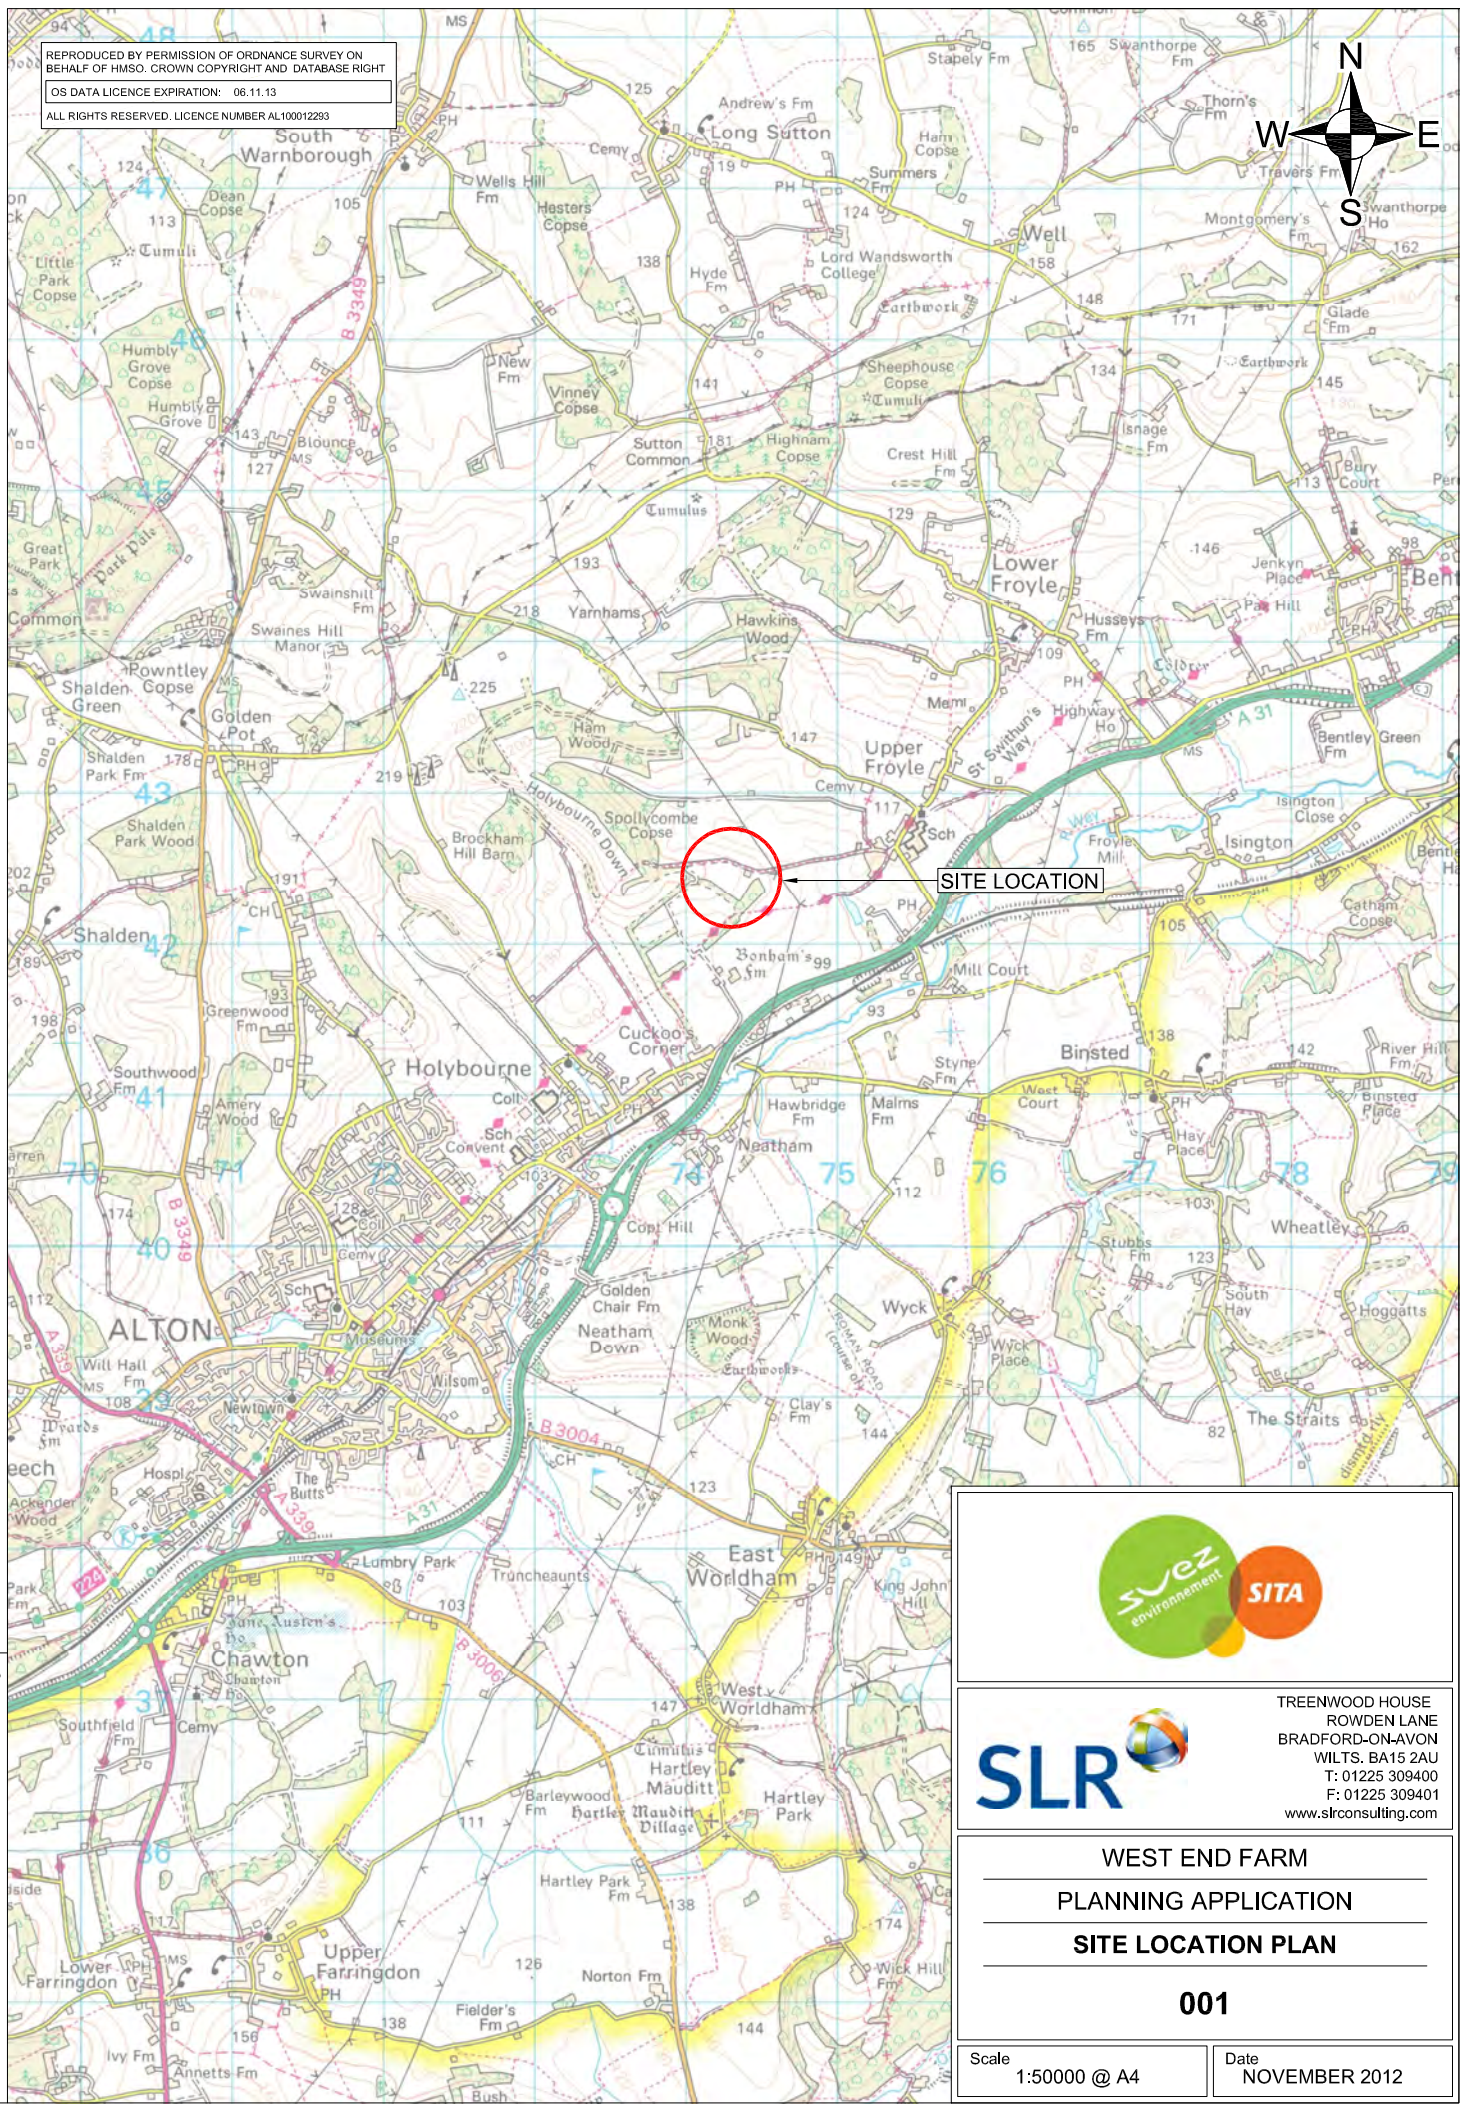

TREENWOOD HOUSE
ROWDEN LANE
BRADFORD-ON-AVON
WILTS. BA15 2AU
T: 01225 309400
F: 01225 309401
www.slrconsulting.com

WEST END FARM
PLANNING APPLICATION
SITE LOCATION PLAN

001

Scale
1:50000 @ A4

Date
NOVEMBER 2012