


FIRST FLOOR.



GROUND FLOOR.

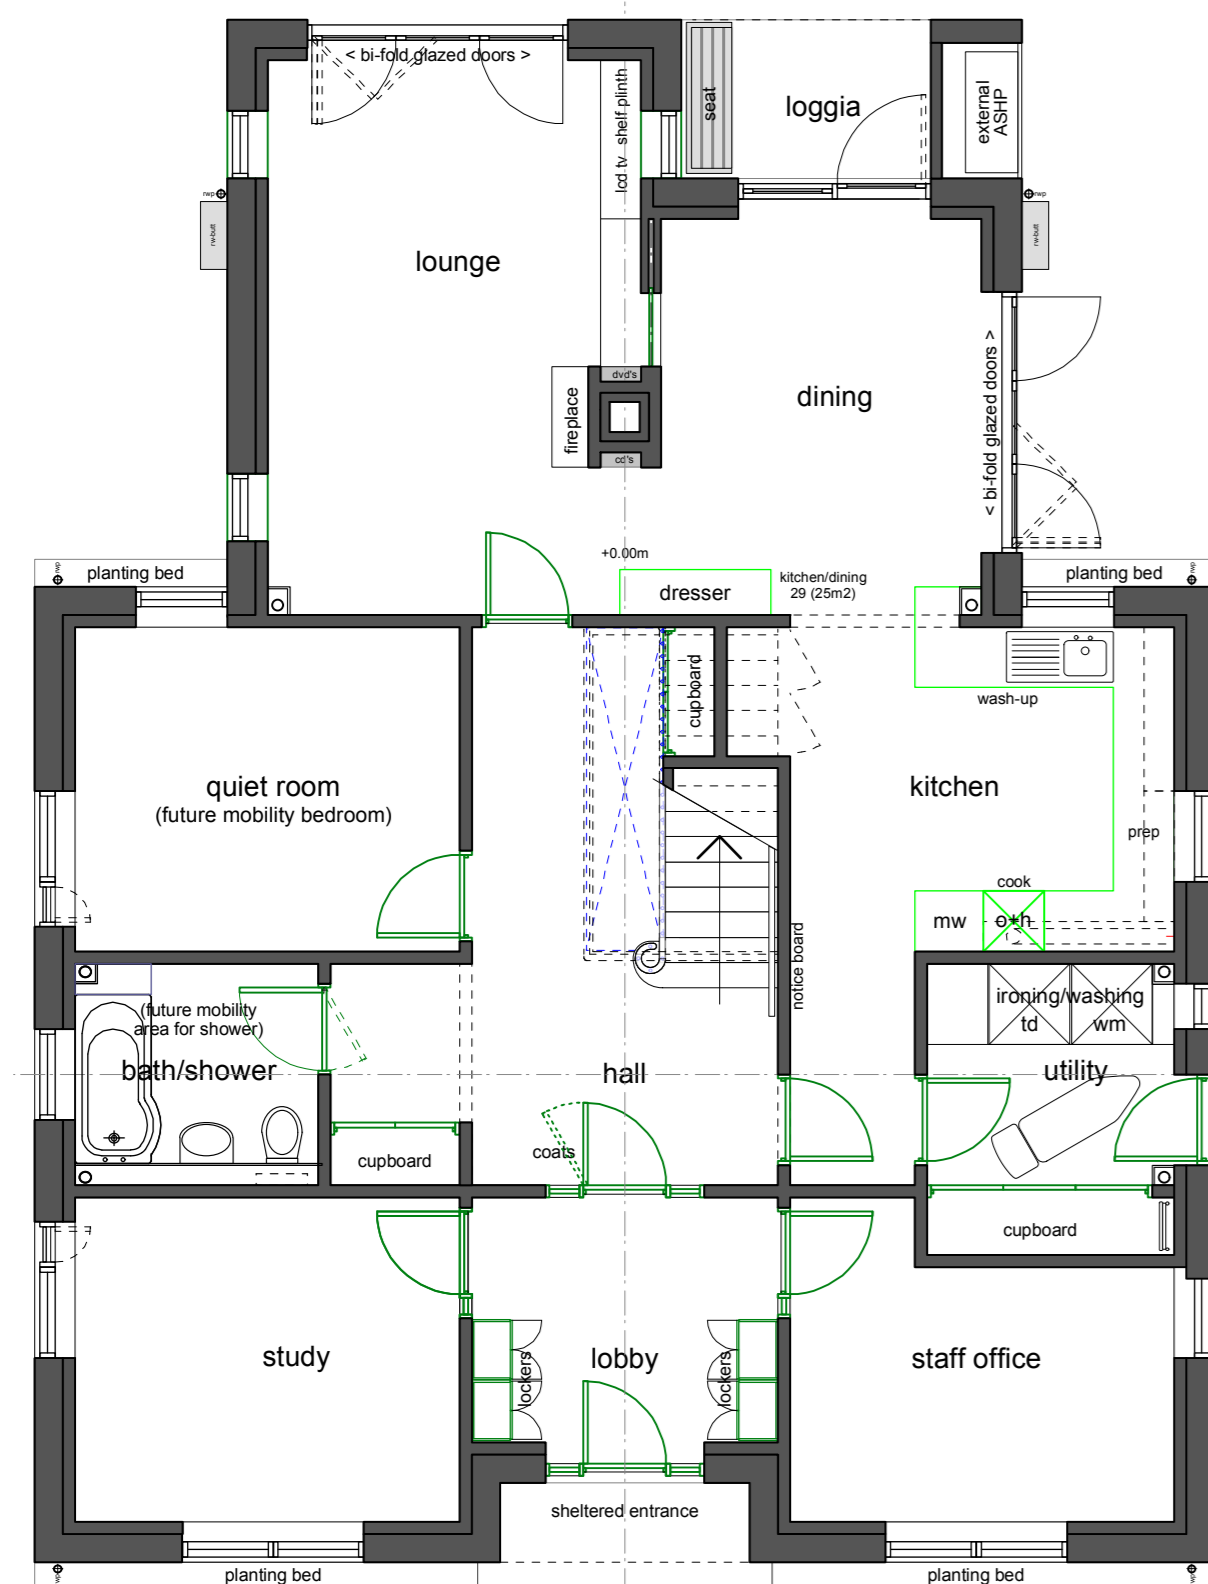

Proposed Elevation to Street




Perspective View of Proposed Homes



TYPICAL SITE PLAN

- Key:
- New Build
 - Pedestrian Access
 - Vehicular Access
 - Site Boundary

North

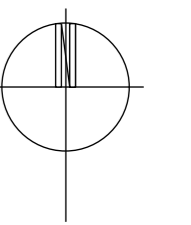

1 This drawing is © copyright Hampshire County Council 2012. No unauthorised reproduction permitted. All rights reserved.
 2 No dimensions are to be scaled from this drawing.
 3 This map is reproduced from Ordnance Survey material with the permission of Ordnance Survey on behalf of the controller of Her Majesty's Stationery Office © Crown Copyright. Unauthorised reproduction infringes Crown Copyright and may lead to prosecution or civil proceedings. (100019190), (2012)



P9915-103 Rev - D
 May 2013

Phase 1 - Proposed Children's Homes at Winchester, Chandler's Ford and Havant