


448400

448500


448600

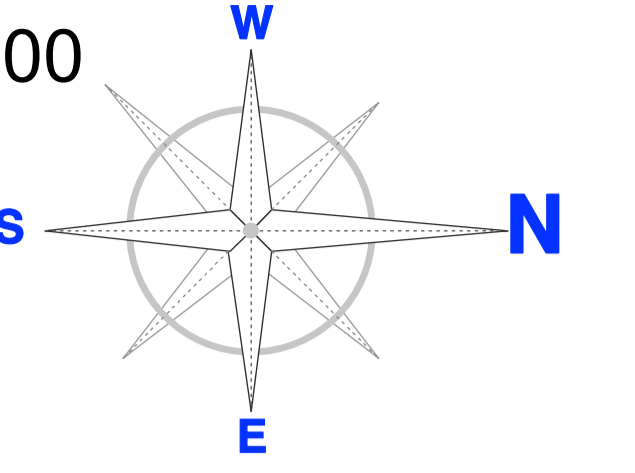

Proposed Hamble Jetty Extension
(Consents not yet applied for)

Dredge Boundary
(Limit of Dredging)

Hatched Area
Denotes
SAC Designation

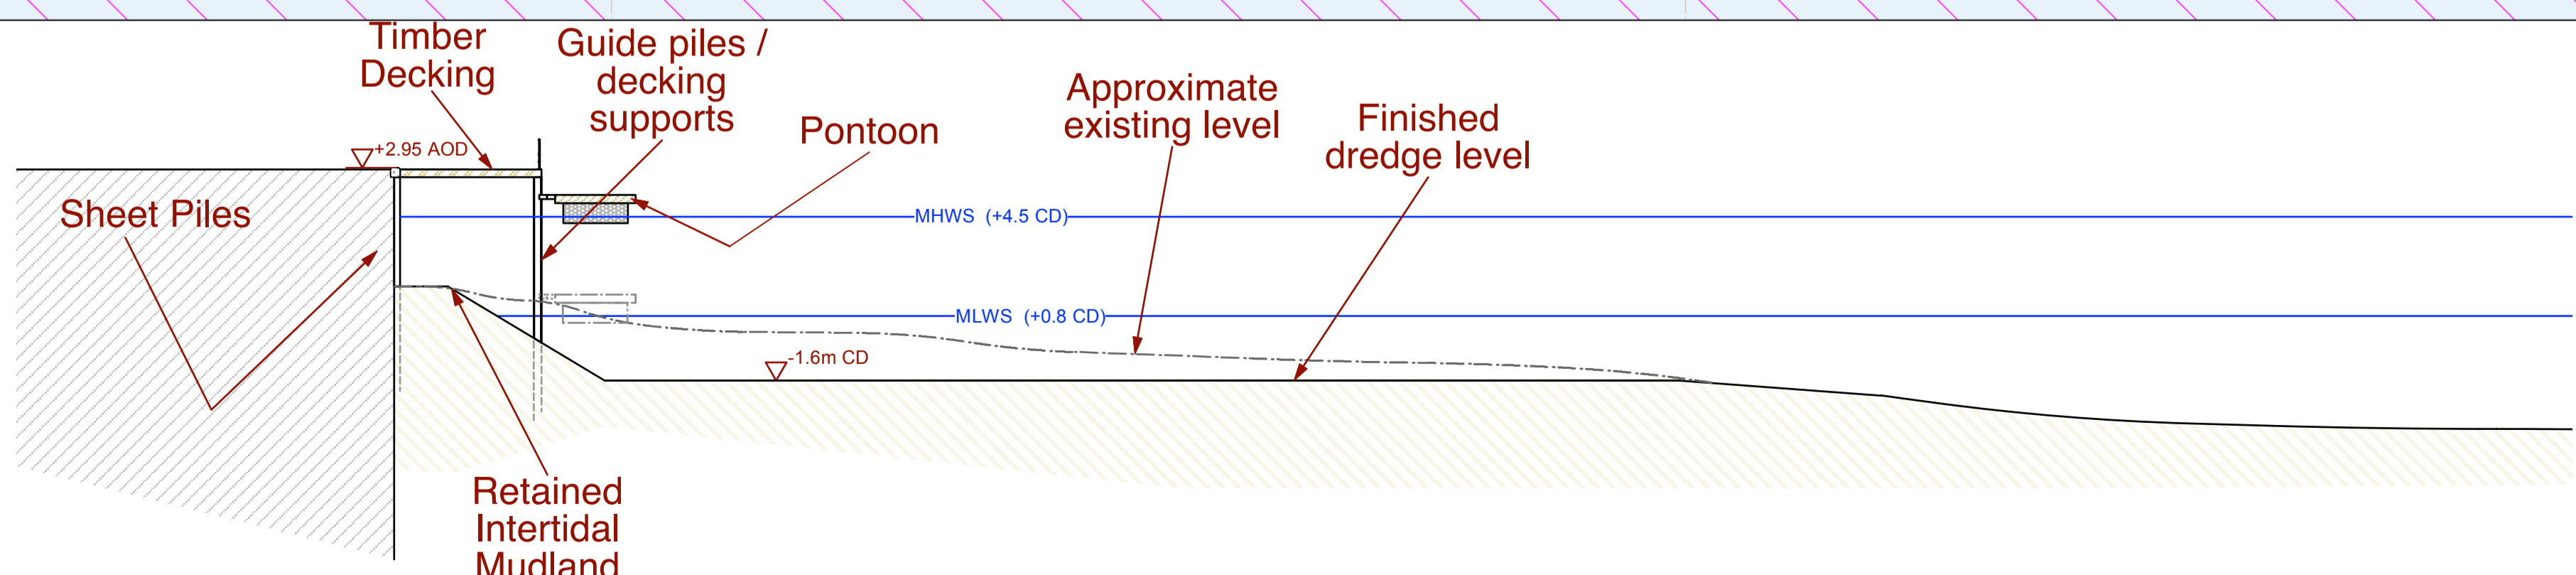

Section A-A (Scale 1:200)

1	Minor Edits for clarification.	21/2/13
0	Issued for comment.	5/12/12
Rev.	Description	CHK'D Date

REVISIONS

Project: **Royal Air Force Yacht Club and Royal Southern Yacht Club**

Drawing Title: **Dredge Plan and Cross Section**

Marina Projects Ltd.
 The Design Office
 Endeavour Quay, Mumbury Road, Gosport, PO12 1AH
 Tel: +44 (0)23 9252 6688 Fax: +44 (0) 23 9252 3980
 Website: www.marina-projects.com
 Registered Office: Suite 3, Bourne Gate, 25 Bourne Valley Road, Poole, Dorset, BH12 1DY
 Registered No: 4182366



Drawn: ROK	Approved:	Date: 5/12/12	Rev: 1	Scale: 1:500 (A1)
------------	-----------	---------------	--------	-------------------

Drawing No: **MP189 - A - 204**