

# Vigo Infant and Junior School Andover

## Proposed Site & Building Plans

Key:

- a Vigo Infant School
- b Vigo Junior School
- c Norman Gate School
- d The Mark Way School
- e Winton Community Academy

Proposed Site Plan:

- 1 Proposed Infant 3 classrooms
- 2 Proposed Junior 2 classrooms and library
- 3 Existing Infant School
- 4 Existing Junior School
- 5 Central Courtyard
- 6 Memorial Courtyard
- 7 Proposed Ramped Access
- 8 Existing Car Park Remarketed to New Layout
- 9 Proposed Habitat Area
- 10 Infant Games Court
- 11 Infant and Junior Soft Play
- 12 Junior Games Court
- 13 Junior Hard Play
- 14 Infant Hard Play
- 15 Canopy Link
- 16 Proposed Construction Site Access
- 17 Proposed New Pedestrian Access

- Teaching - New Build
- Teaching - Refurbishment.
- Non-Teaching - New Build
- Non-Teaching - Refurbishment.
- Circulation
- Site Boundary
- Pedestrian Access
- Vehicular Access
- Contractor Access


© Crown Copyright and database rights  
2014. All rights reserved. HCC  
100019180.

## Project Appraisal


Not to Scale

P10024 - A.100\_Rev A

February 2014

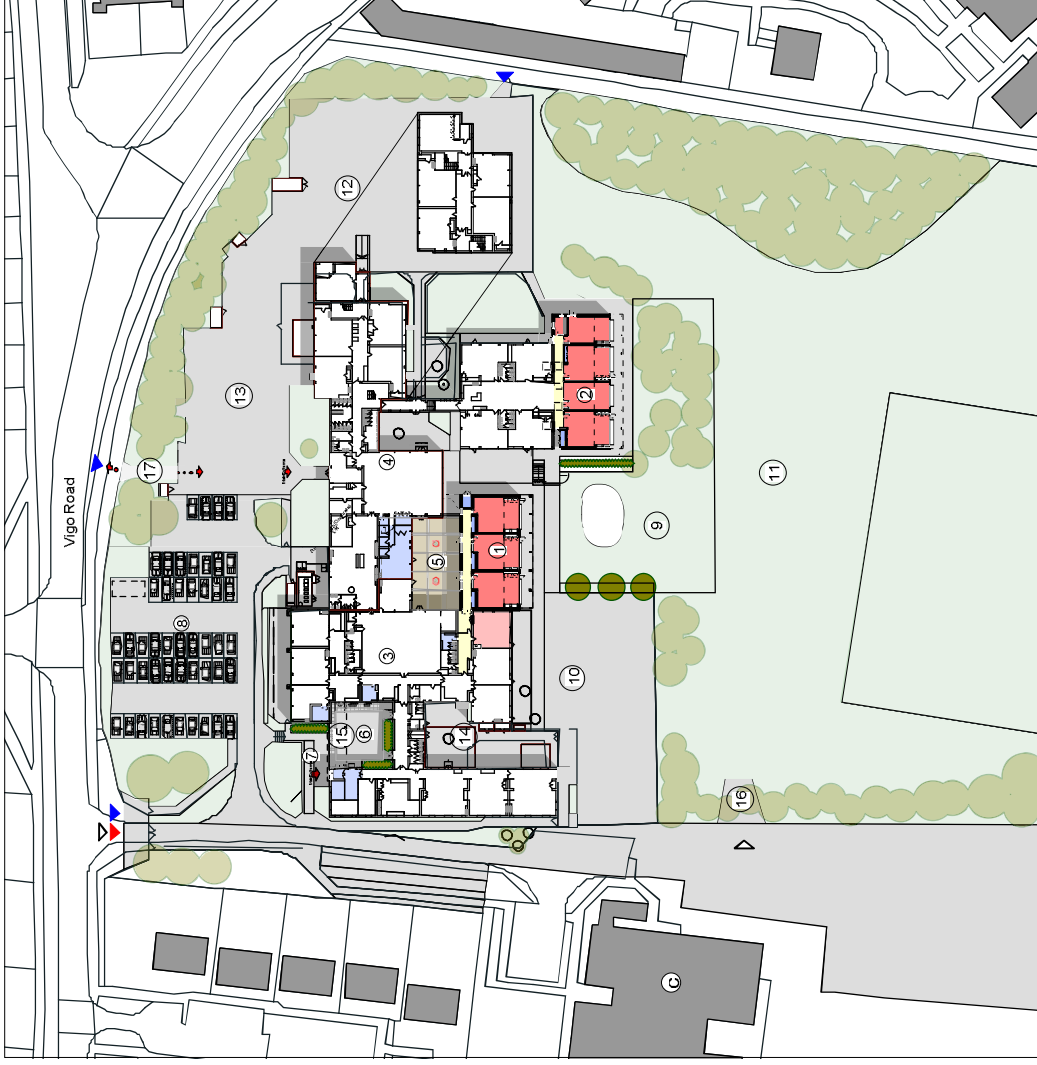


Proposed Site Plan

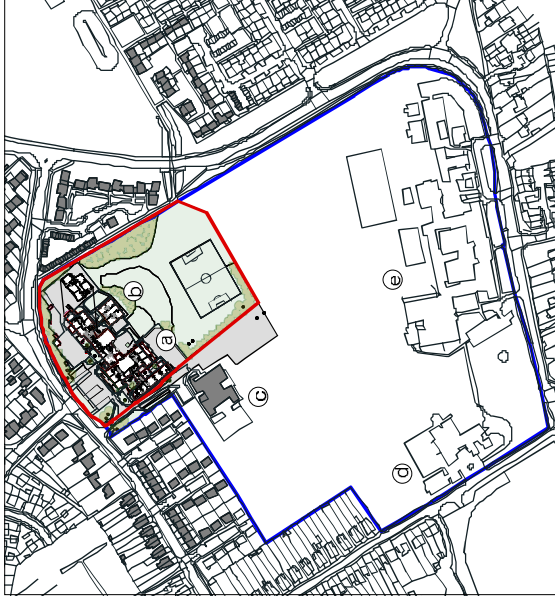

Existing Site Location Plan



Proposed Aerial View Looking North

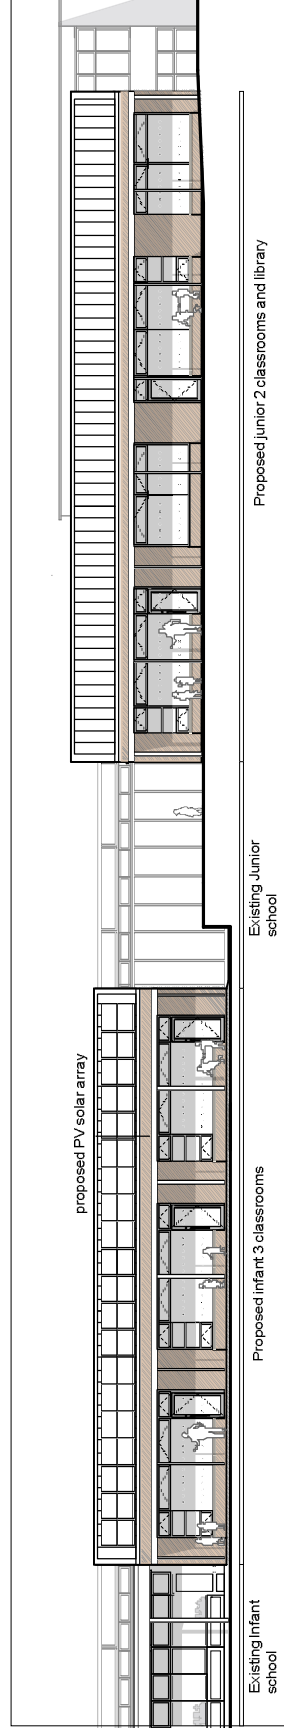

Proposed South East Elevation - Infant and Junior School

Proposed Junior 2 classrooms and library

Existing Junior school

Proposed infant 3 classrooms

Existing infant school