

**Colden Common Primary School  
Brambridge, Eastleigh**

**Proposed Site & Building Plans**


- Key:
- a Colden Common Primary School
  - b Colden Common Community Centre

- Proposed Site Plan:
- 1 Proposed Reception 2 classrooms
  - 2 Key Stage 1 Hard Play
  - 3 Key Stage 2 Hard Play
  - 4 Existing Car Park
  - 5 Proposed Car Park
  - 6 Proposed Construction Site Access
  - 7 Proposed New Pedestrian Access
  - 8 Proposed Reception External Play
  - 9 Proposed Courtyard
  - 10 Proposed Covered Link
  - 11 Existing Years 1 + 2 Covered Play


- Teaching - New Build
- Teaching - Refurbishment.
- Non-Teaching - New Build
- Non-Teaching - Refurbishment.
- Circulation
- Site Boundary
- Pedestrian Access
- Vehicular Access
- Contractor Access

© Crown Copyright and database rights 2014. All rights reserved. HCC 100019180.


**Project Appraisal**  
Not to Scale  
P10002 - PA 100  
May 2014

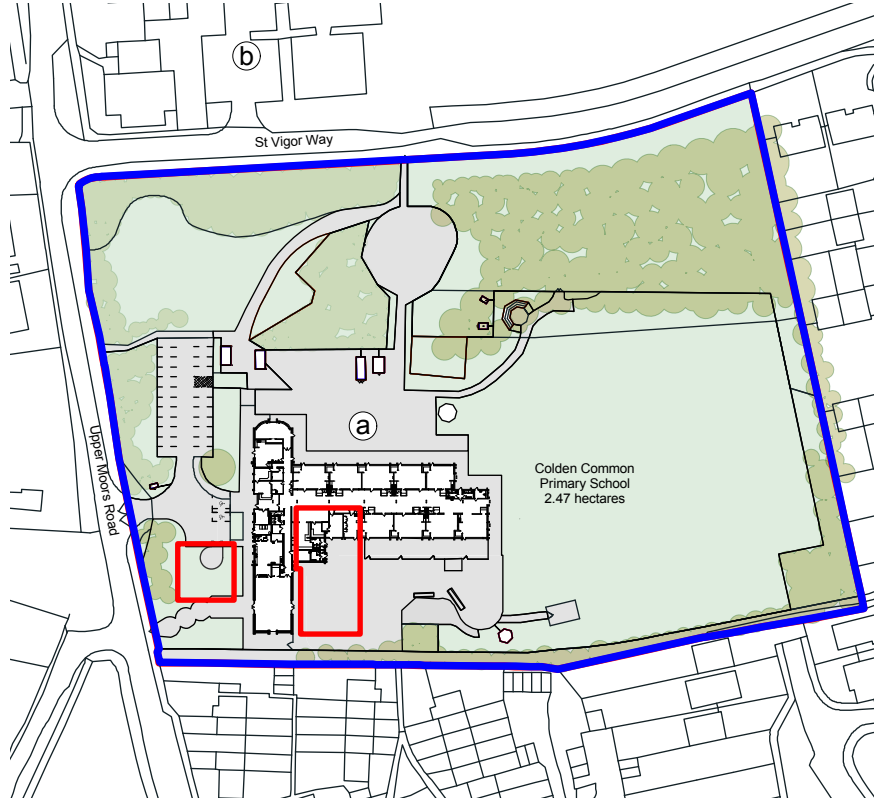

Existing Site Location Plan  
 Area of Development

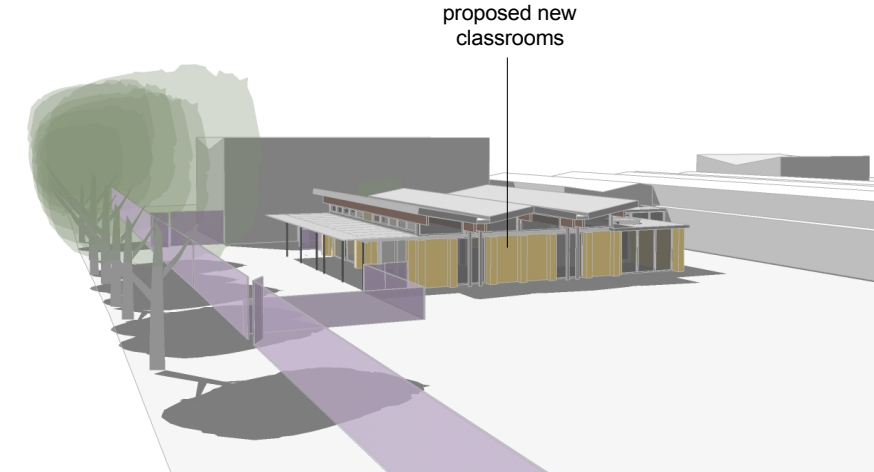

Proposed View Looking North West

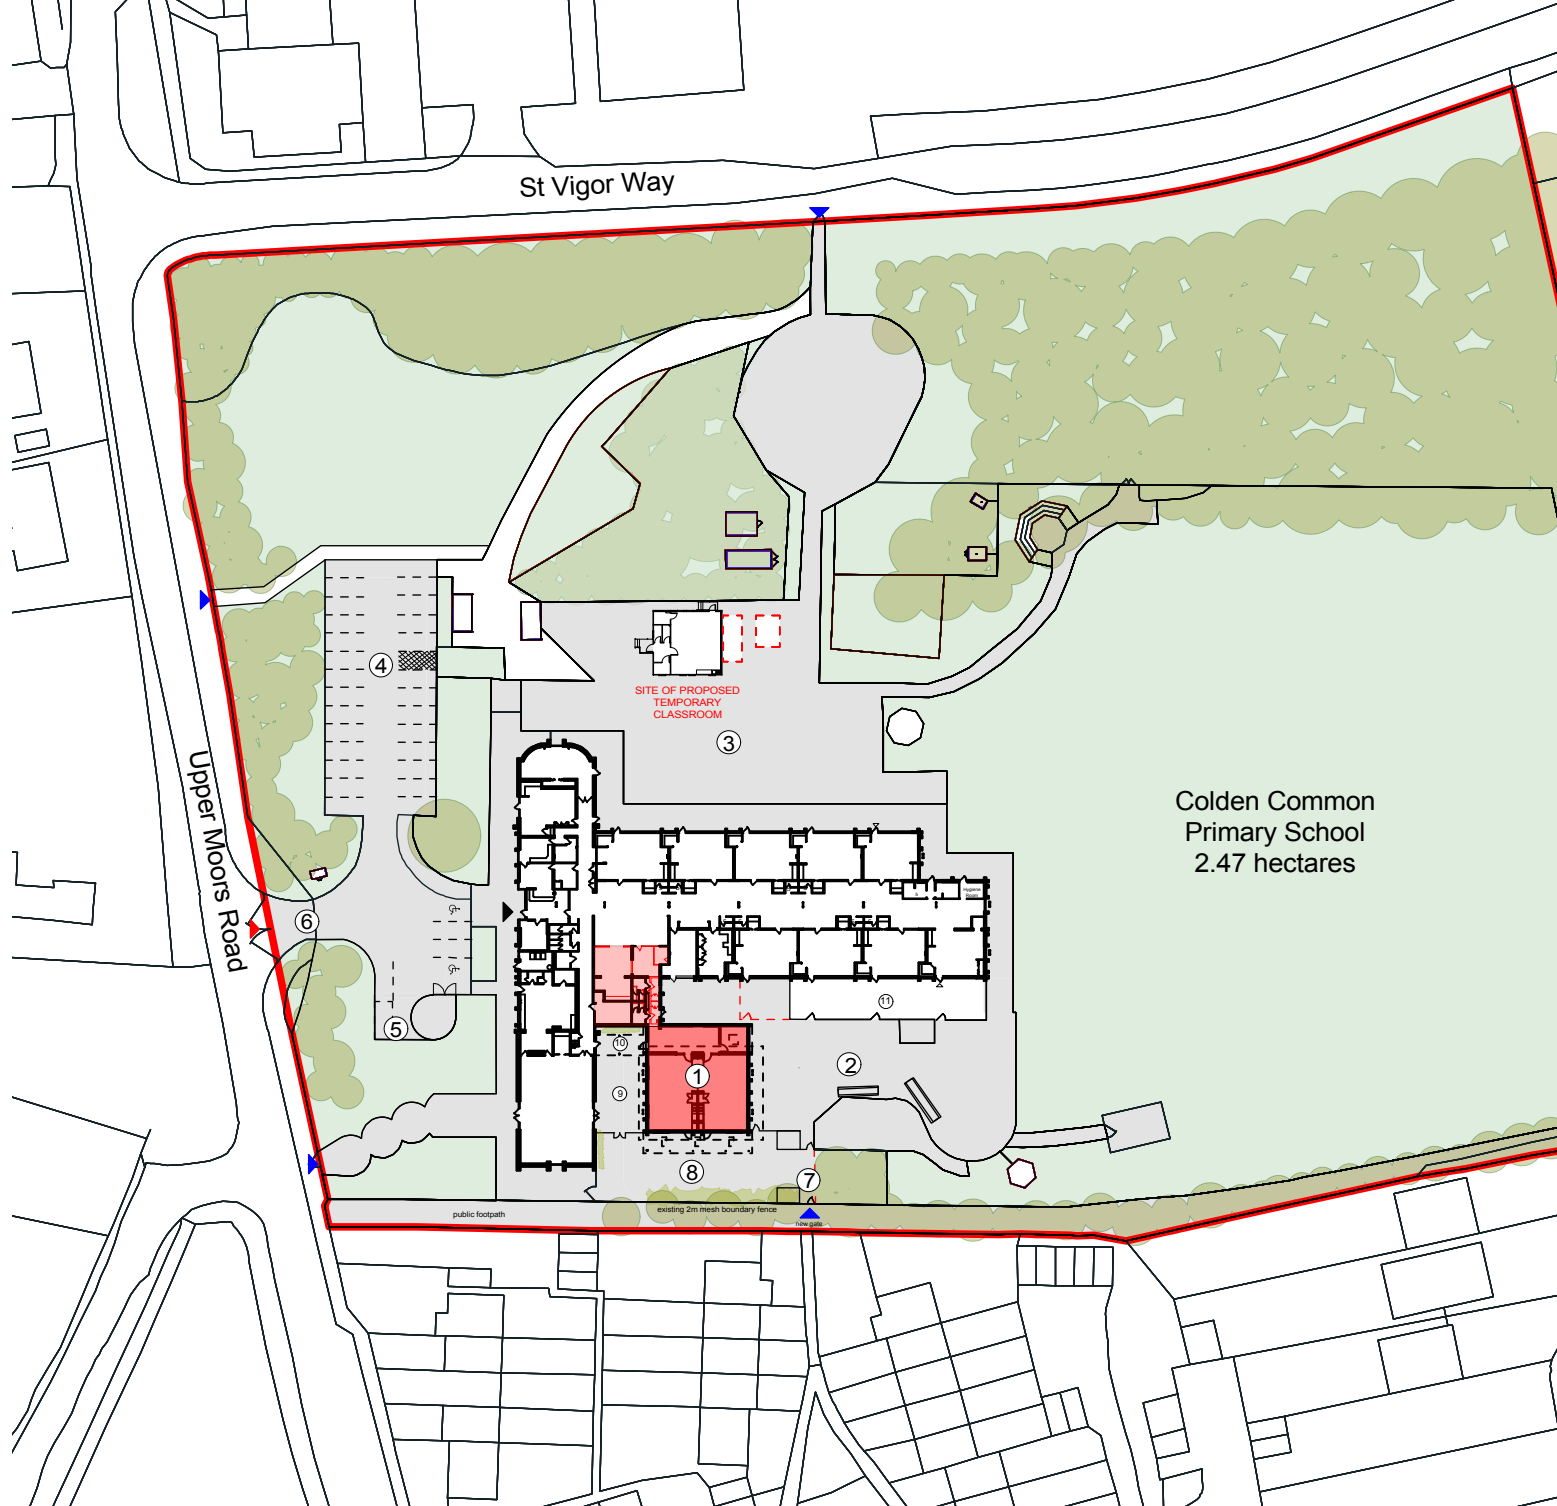

Proposed Site Plan



Proposed East Elevation

