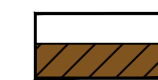


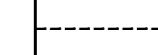
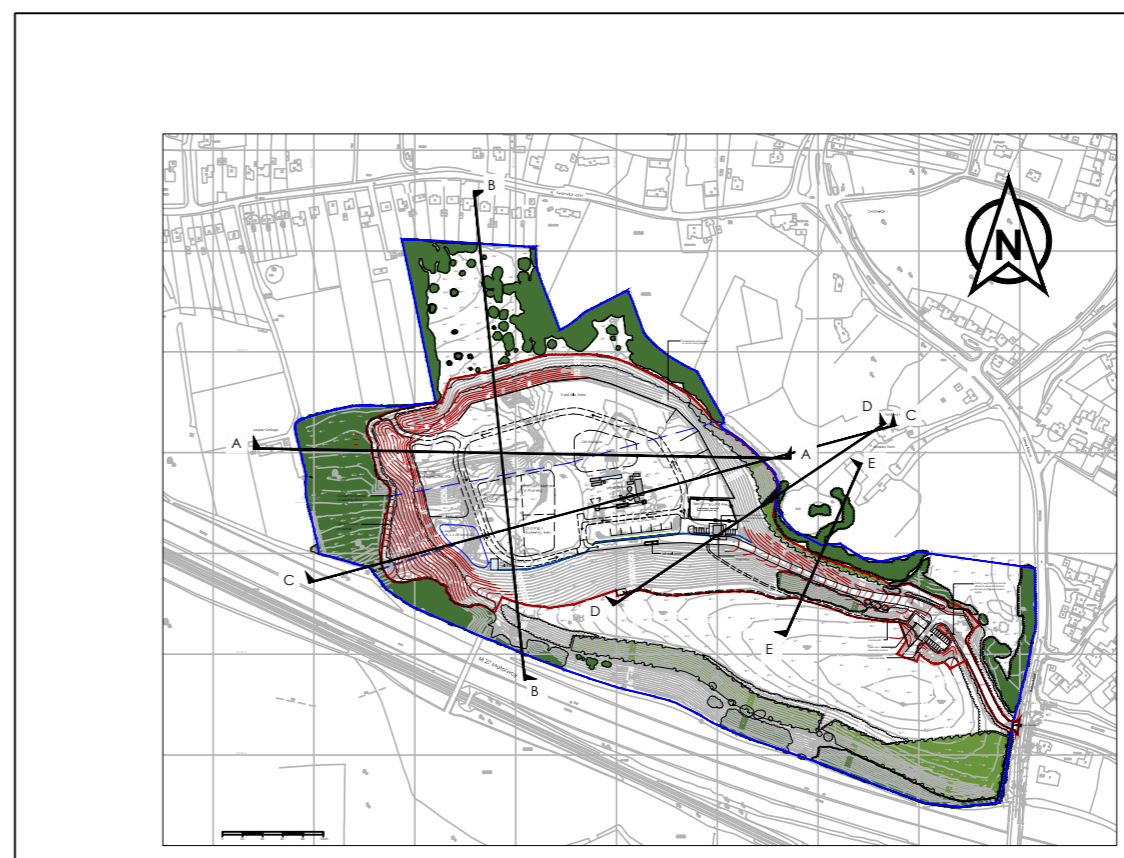
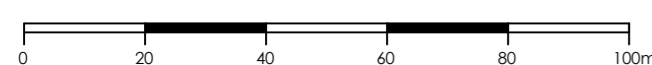
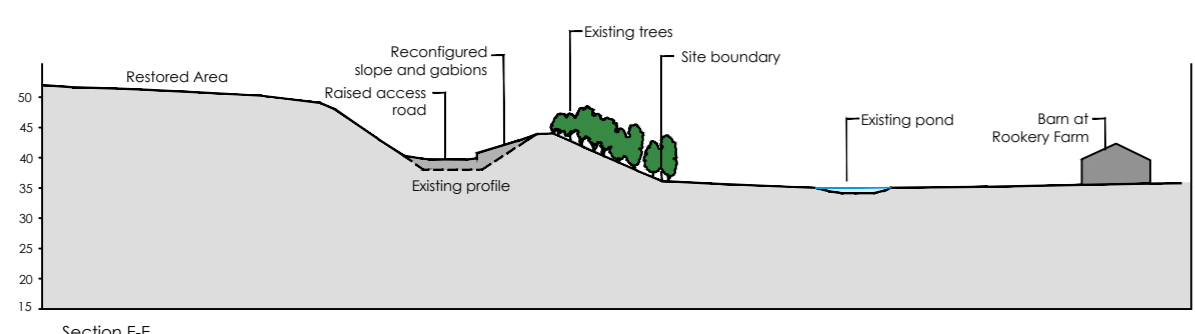
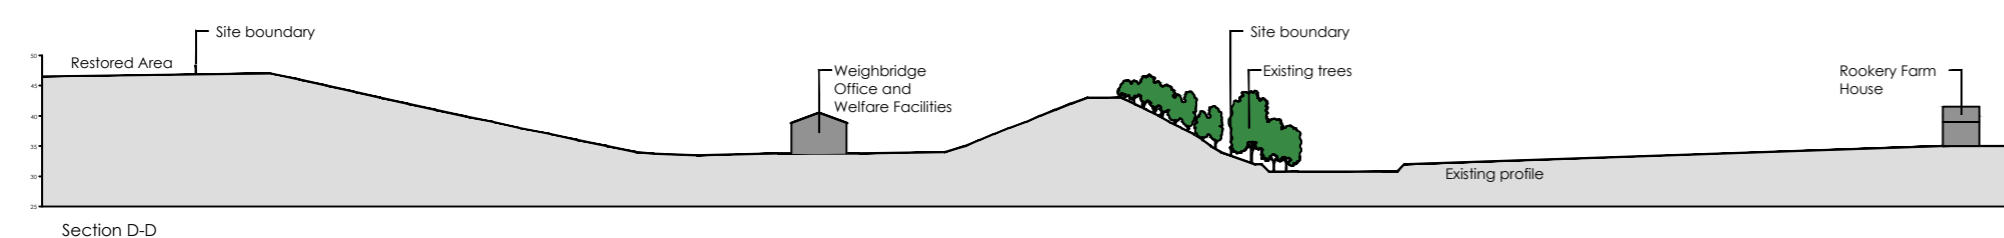
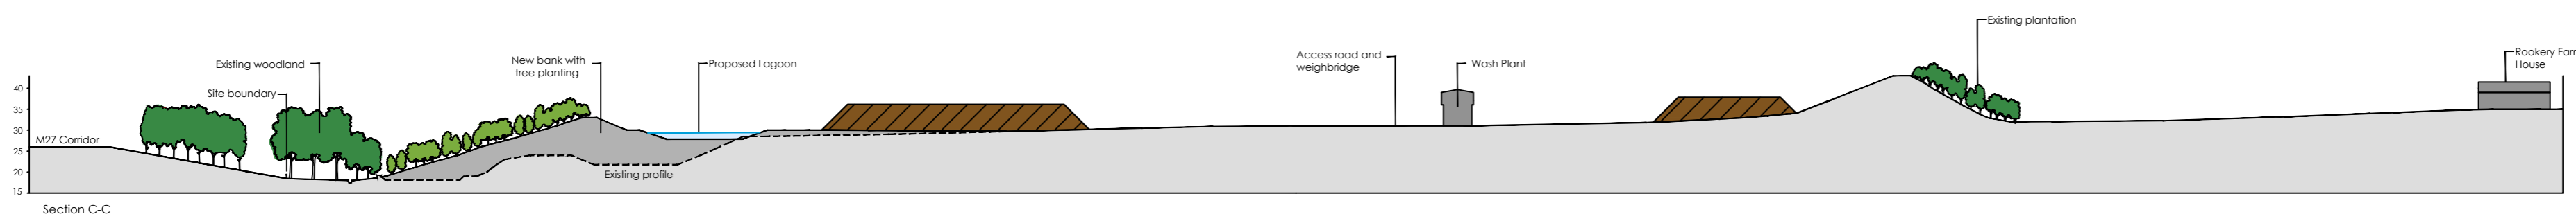
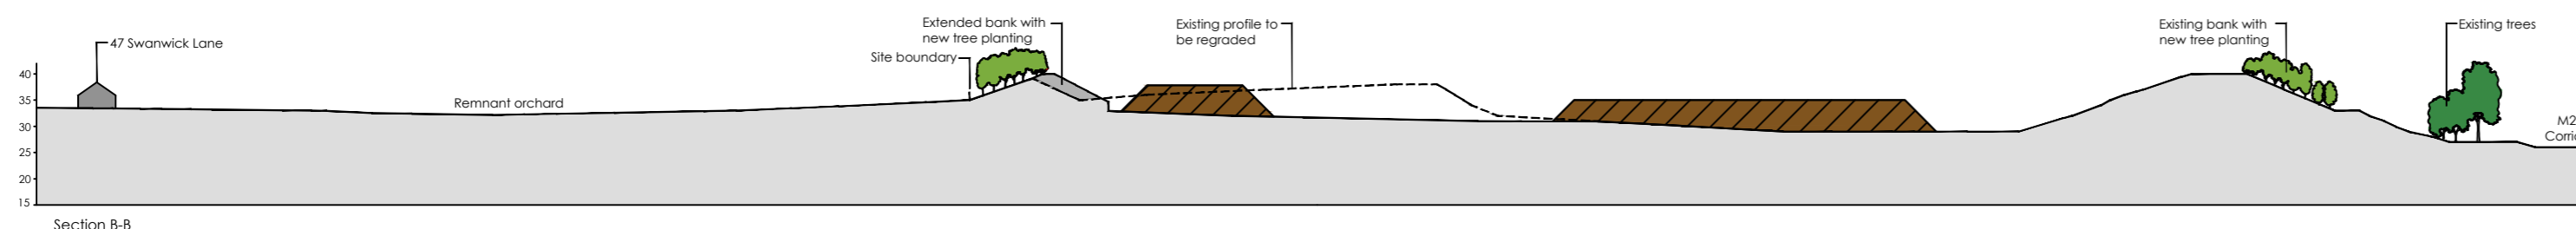
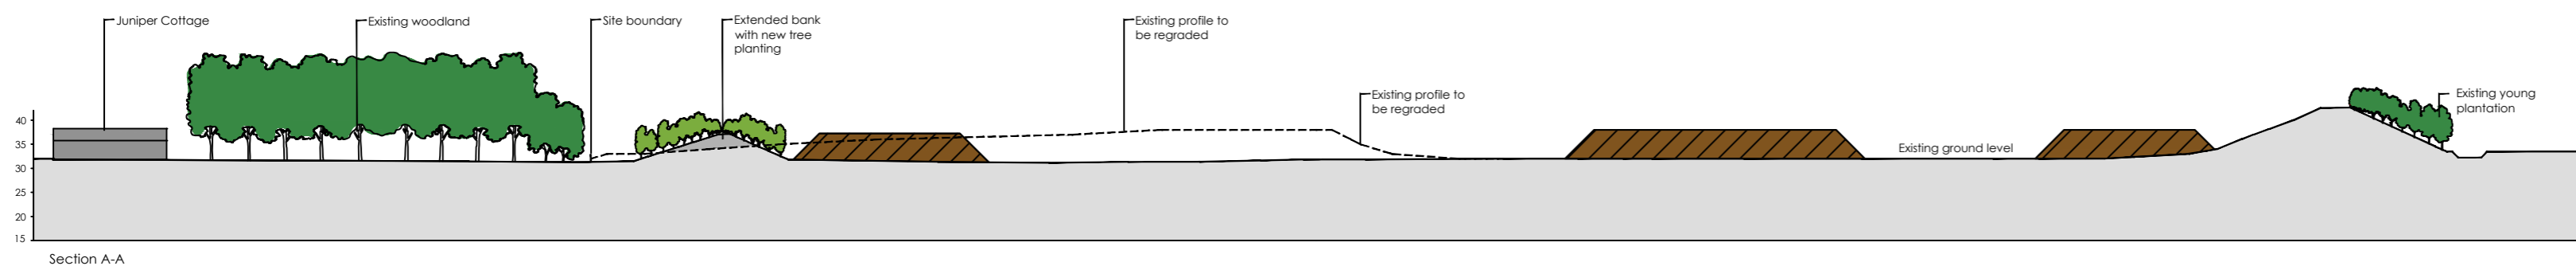



Key:

-  Stockpiles
-  Existing vegetation
-  Proposed vegetation
-  Existing land profile



Section line location plan @ 1:7,500

rev:	date:	details:
		
The Old Dairy Yanworth Cheltenham Gloucestershire GL54 3LQ tel: 01285 721072		
client:	Raymond Brown Aggregates	
project:	Rookery Farm Recycling Site	
title:	Proposed Cross Sections	
scale:	1:1250	date: 29/07/14
project no.:	R6/RB/1	drawn by: TM
		checked by: AW
		date: A2
		sheet no.:
	R6/RB/1	R6/RB/15

Reproduced by permission of Ordnance Survey on behalf of HMSO. © Crown Copyright. All rights reserved. Licence No. 100045777. ALL LEVELS ABOVE ORDNANCE DATUM