


Location Plan 2

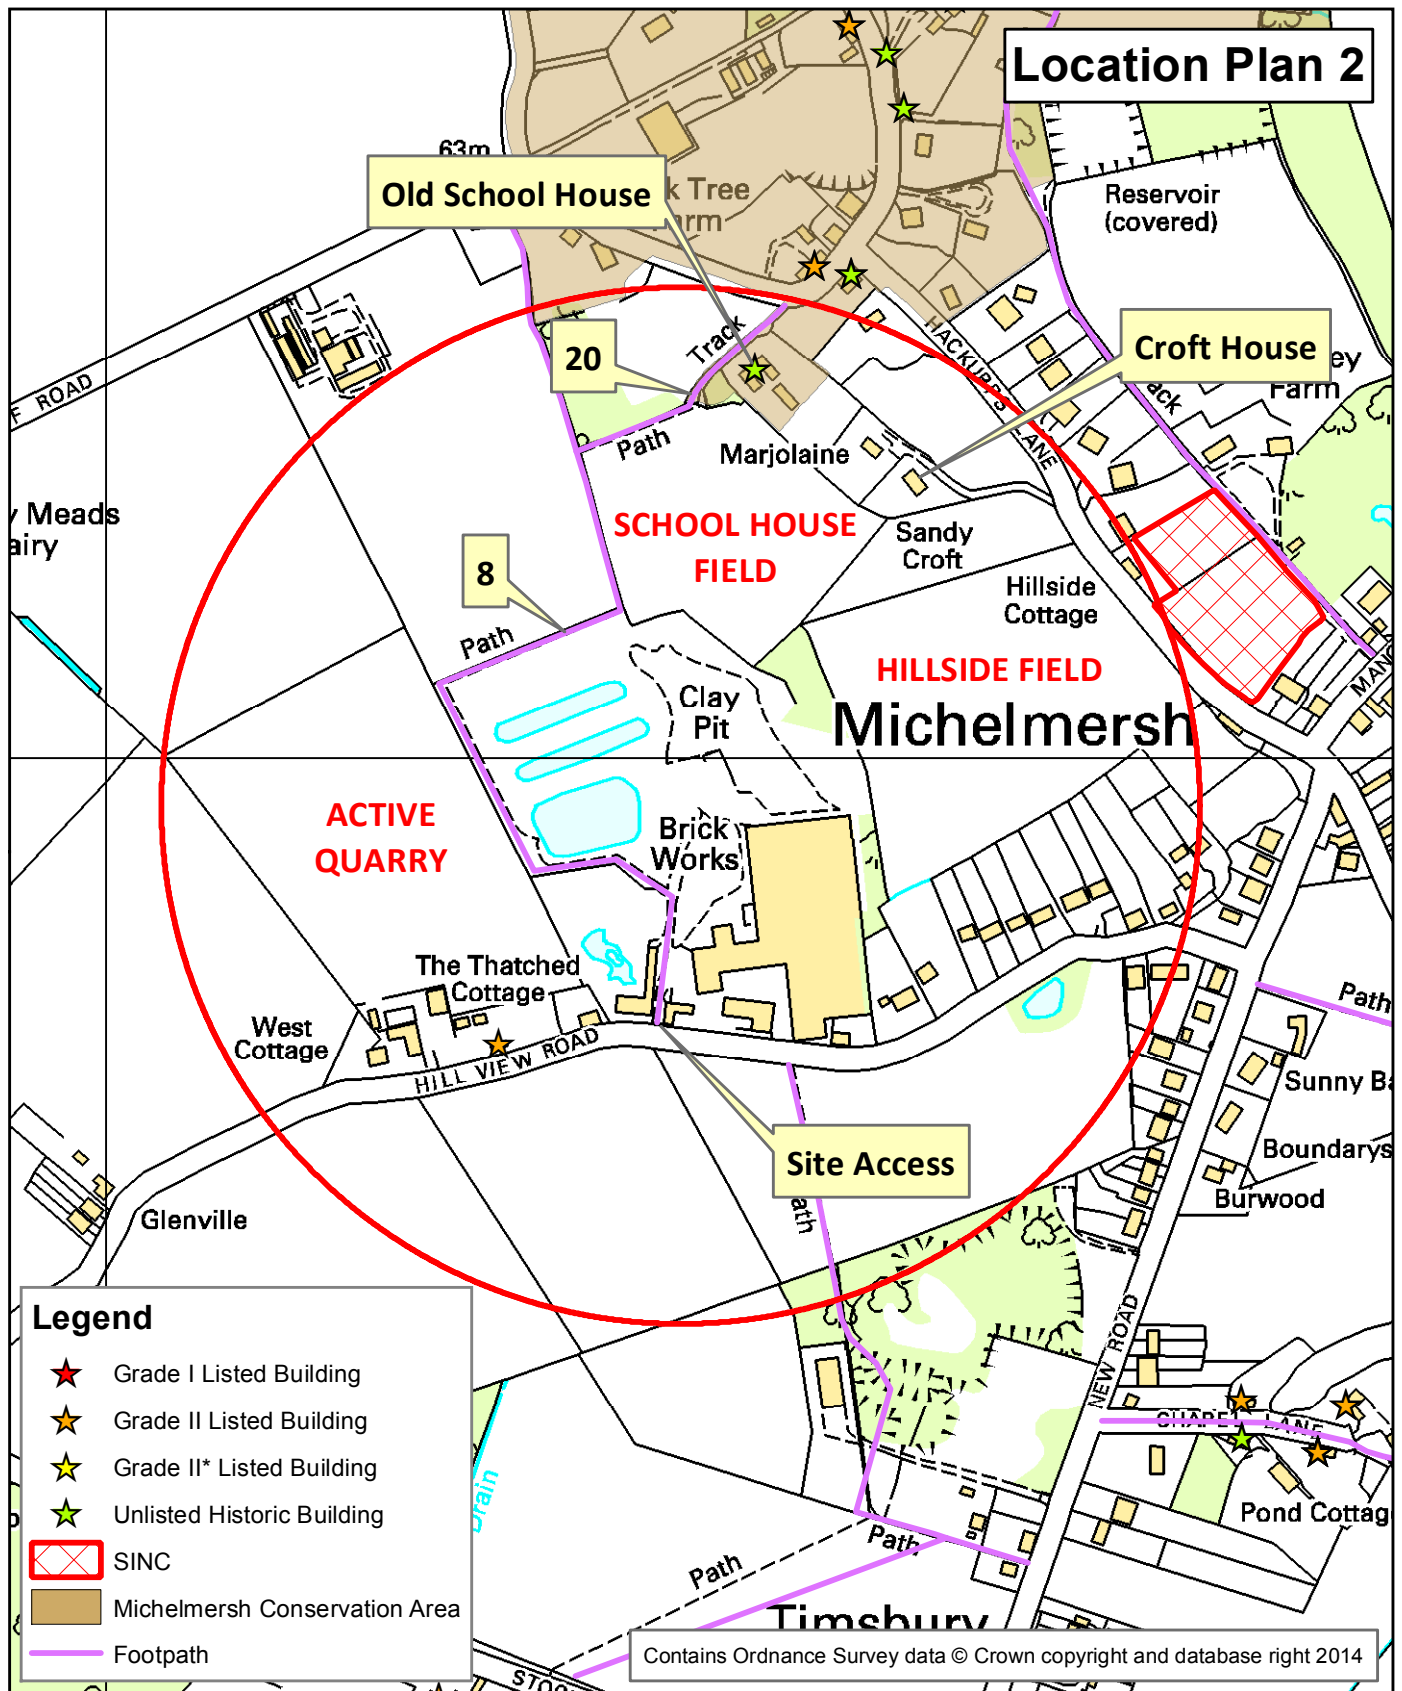

TITLE: Clay Extraction at School House Field and Hillside Field, With Restoration to Agriculture - Variation of Conditions for Extension of Time at Michelmersh Brick & Tile Company Ltd. Hillview Road, Michelmersh

**Application Number: 14/01234/CMAS
Site Reference: TV111**

Drawn by: Strategic Planning

REGULATORY COMMITTEE

17 December 2014



Scale: 1:5,000



**Hampshire
County Council**

Economy, Transport and Environment