



Section AA

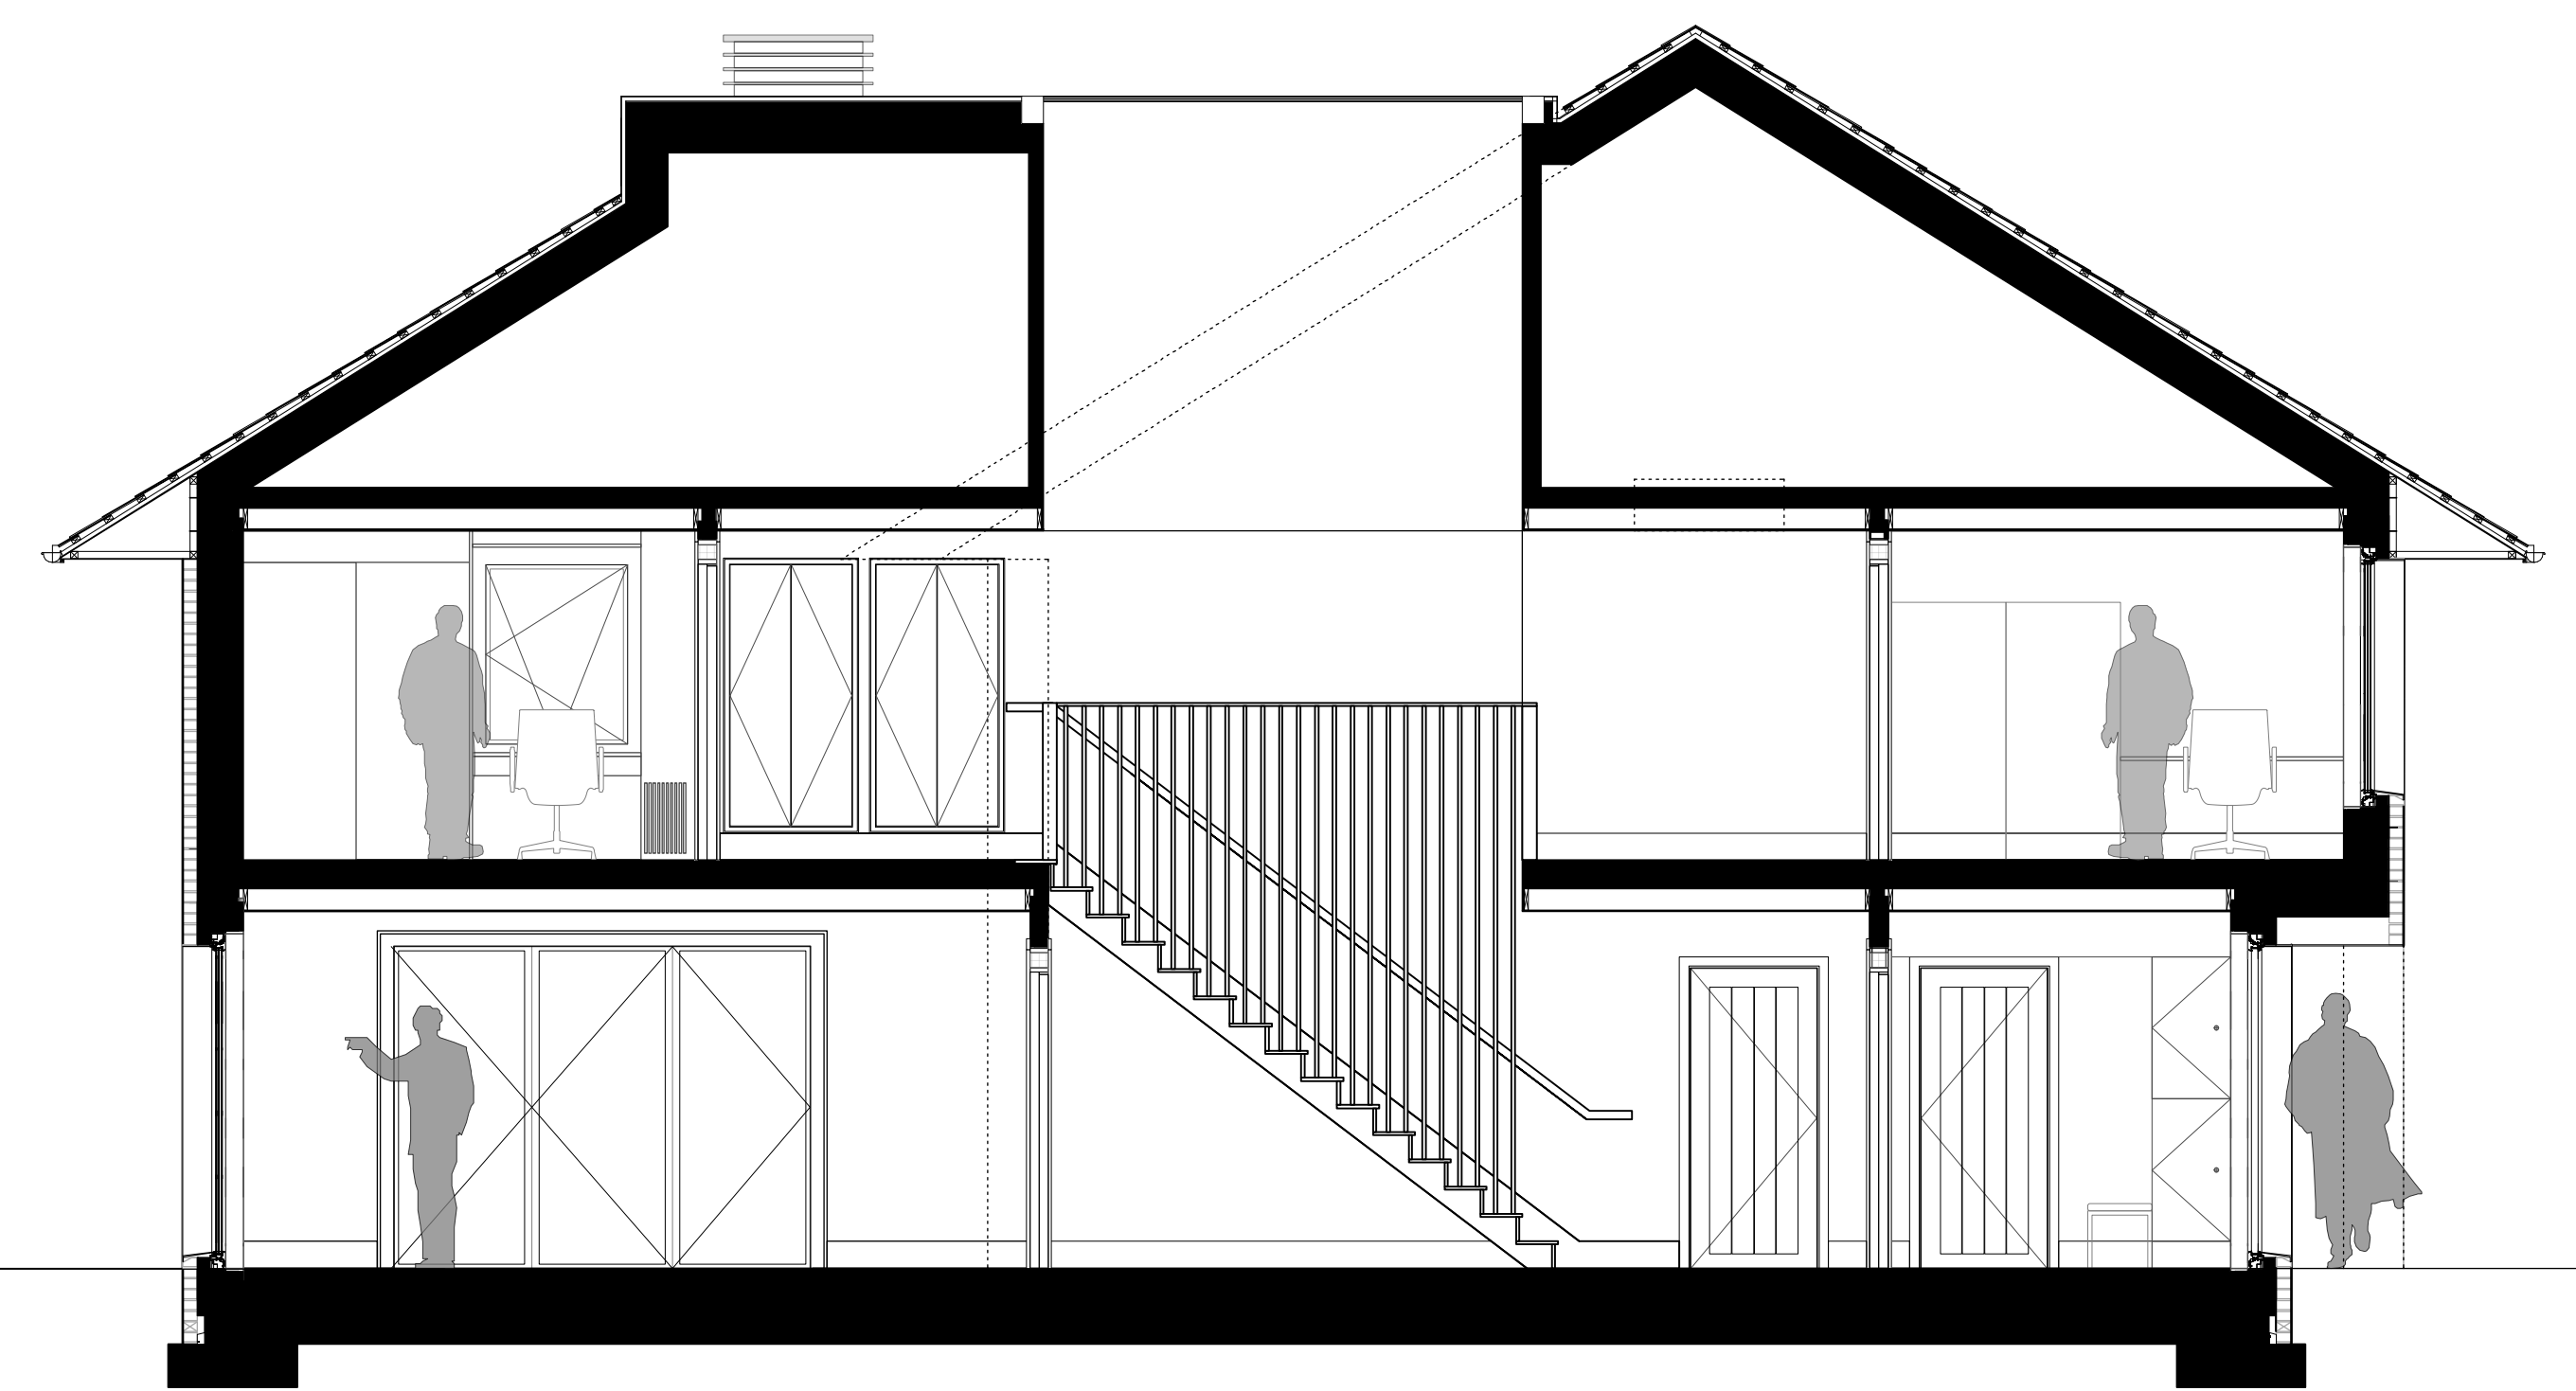

Section BB

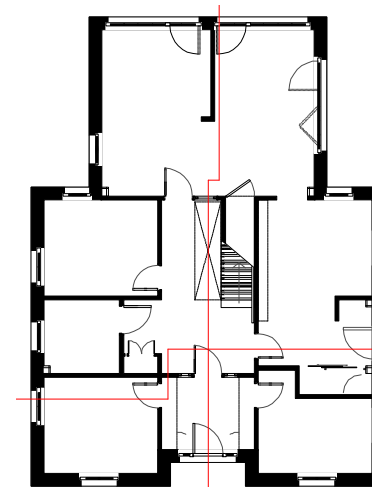

**Notes**

- 1 This drawing is © copyright Hampshire County Council 2013. No unauthorised reproduction of any kind is permitted.
- 2 No Dimensions to be scaled from this drawing
- 3 This map is reproduced from Ordnance Survey material with the permission of Ordnance Survey on behalf of the controller of Her Majesty's Stationery Office © Crown copyright. Unauthorised reproduction infringes Crown Copyright and may lead to prosecution or civil proceedings. (100019180), (2013)

rev	description	date	by

		HCC Property Services, Three Minsters House, 76 High Street, Winchester SO23 8UL. tel: (01962) 847801			
<b>PROJECT</b> Children's Home Programme Swallowfields, Andover P10262		<b>SHEET CONTENTS</b> Section AA & BB			
<b>SCALE</b> 1:25@A1 1:50@A3	<b>DATE</b> 22/05/14	<b>DRAWN.</b> YYW	<b>CHKD.</b> DK	<b>DRAWING No.</b> <b>300</b>	<b>REVISION</b> p1
<b>FILE REF.</b> File name					

PLANNING