

Norwood Primary School Eastleigh

Proposed Floor Plans

Key:

- a Norwood Primary School
- b Chamberlayne Children's Centre

Proposed Site Plan:

- 1 Proposed Year R Classroom
- 2 Proposed Classroom (KS1/2)
- 3 Proposed Classroom (KS1/2)
- 4 Proposed Classroom (KS1/2)
- 5 Proposed Classroom (KS1/2)
- 6 Proposed Classroom (KS1/2)
- 7 Proposed ICT & Library
- 8 Central Court Yard / Soft Play
- 9 Hard Play Area
- 10 Proposed Security Fence
- 11 Car Park
- 12 Existing Accessible Parking Bay
- 13 Proposed School Reception
- 14 Proposed Access to Main Entrance
- 15 Soft Play
- 16 Proposed Staff / Pupil Toilets

■ General Teaching - Refurb.

■ Non-Teaching - Refurb.

▶ Existing Pedestrian Access

▶ Existing Vehicular Access

▶ Contractor Access

□ Site Boundary

□ Site Boundary (Chamberlayne Children's Centre)

□ Potential Contractors Site Compound


© Crown Copyright and database rights 2015. All rights reserved. HCC 100019180.

Project Appraisal

Not to Scale

P10801 PA1

February 2015

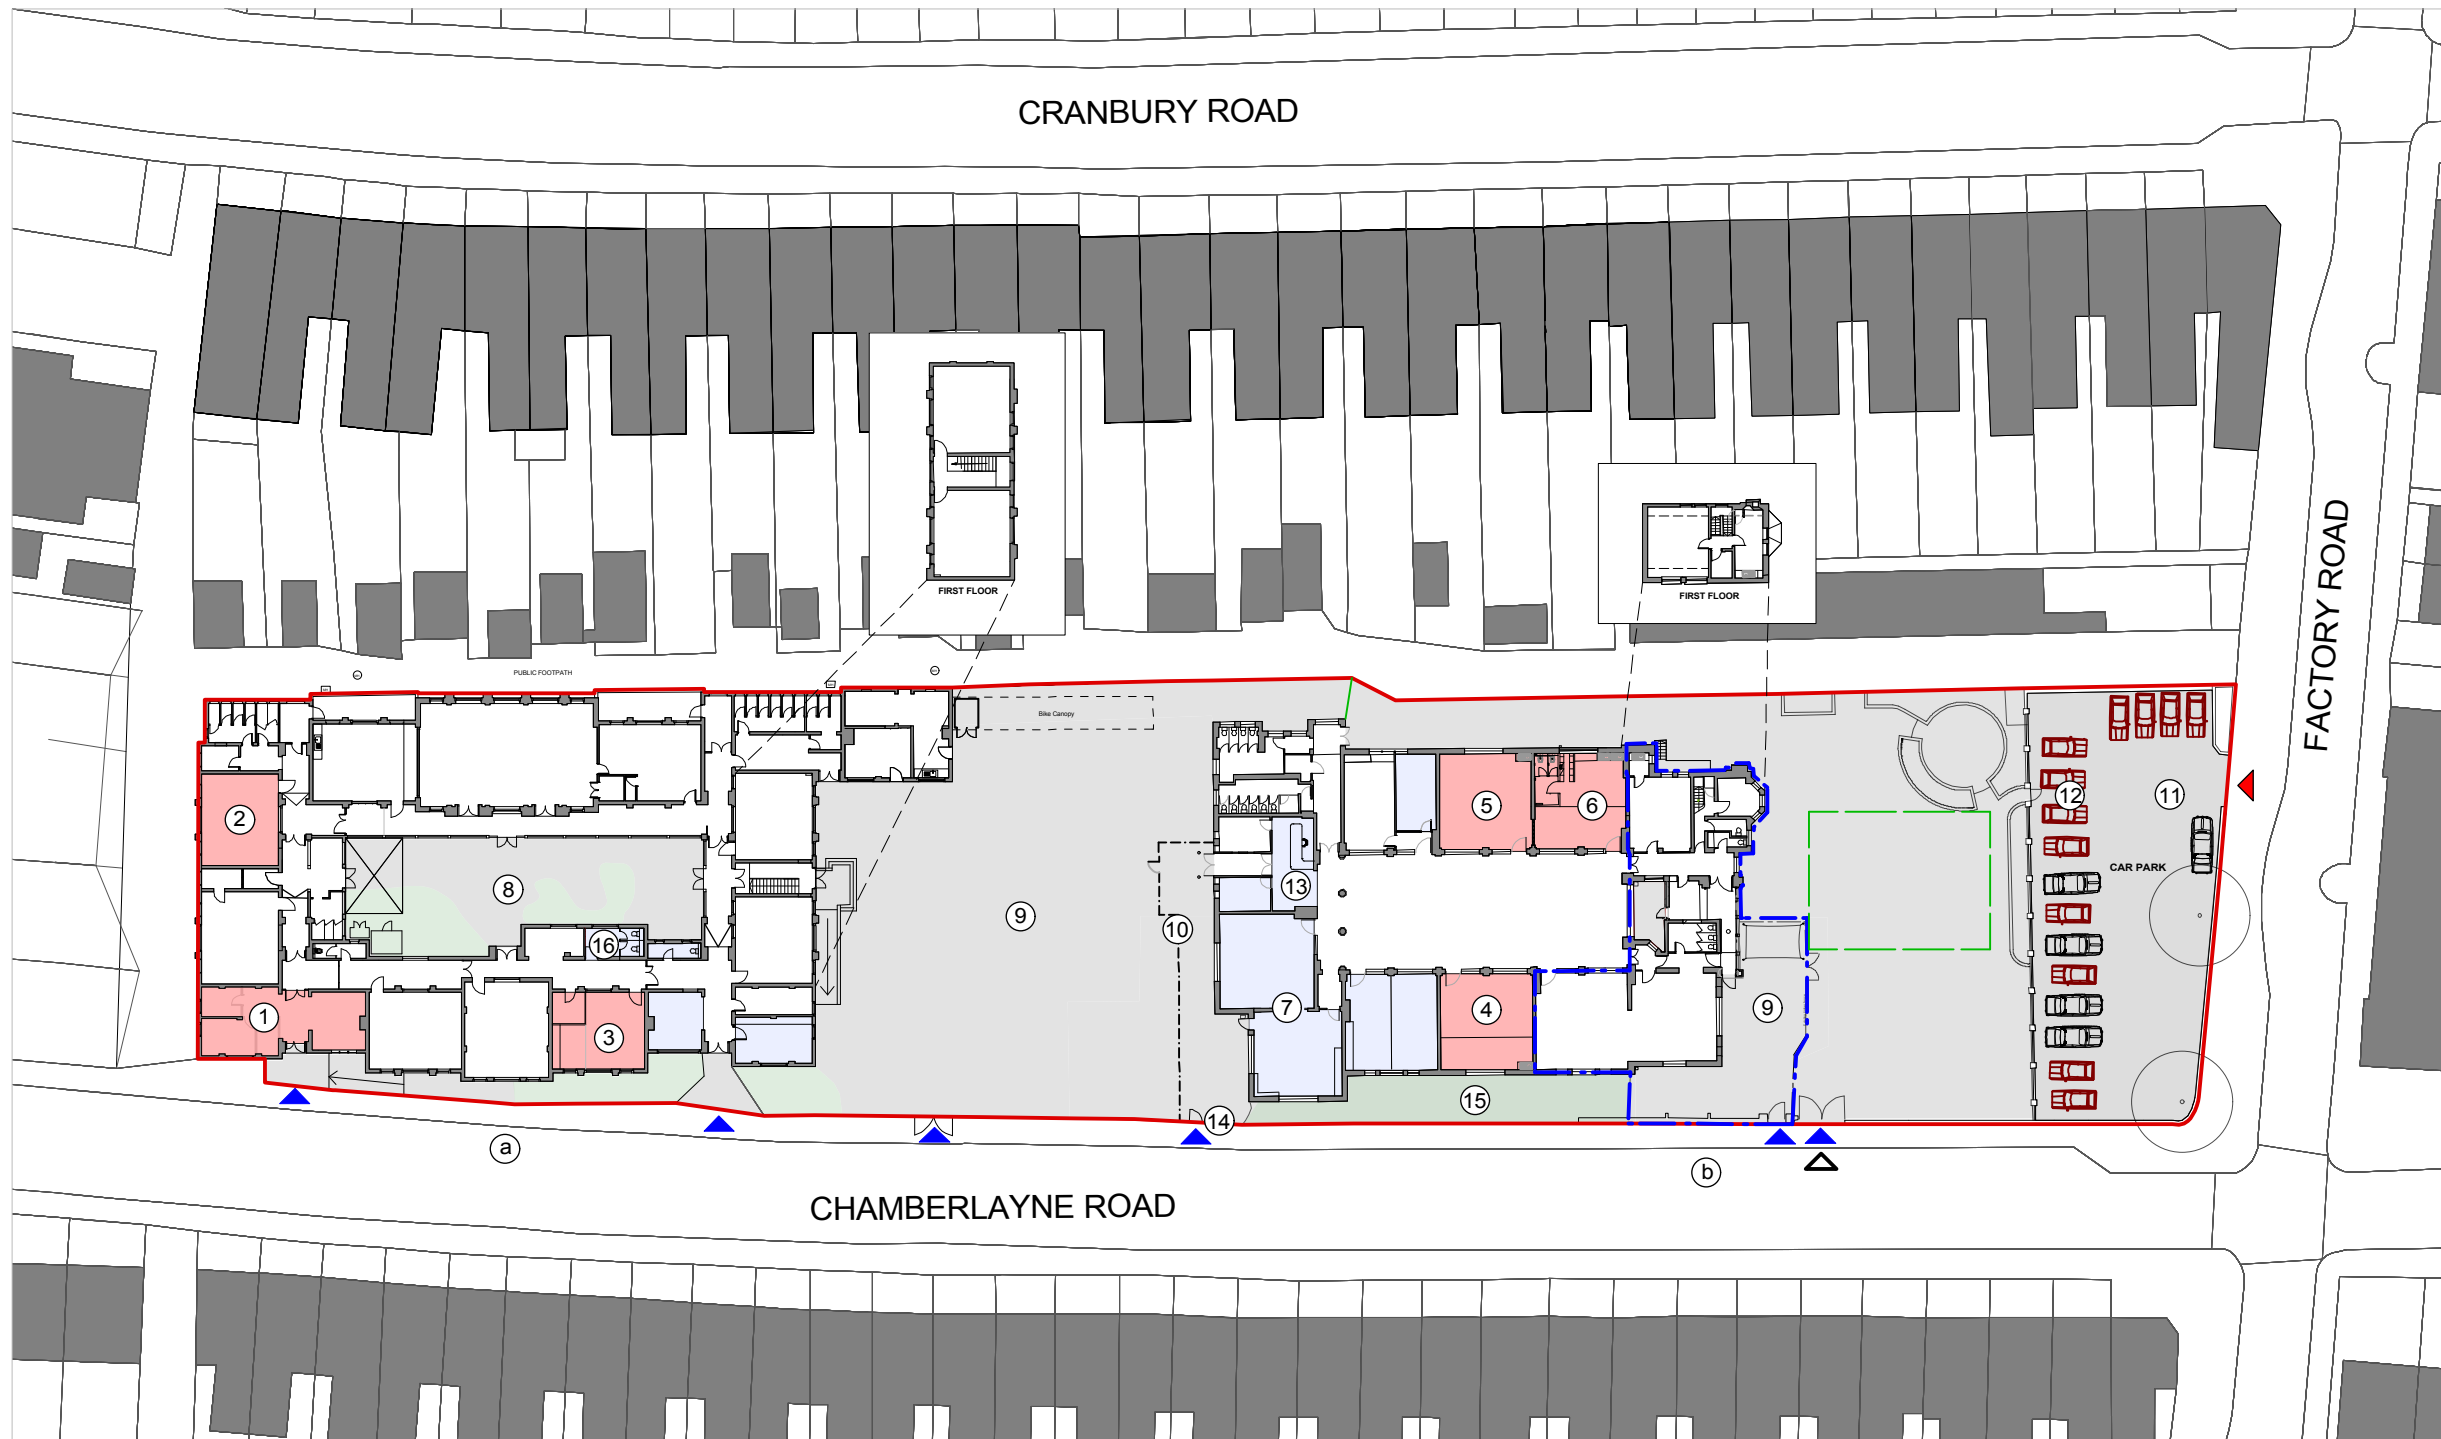

Proposed Site Plan



Existing Site Location Plan