

Brookfield Community School Fareham


Proposed Site & Building Plans

Key:


Proposed Floor Plan:

- 1 Proposed Multipurpose Space and Lecture Hall
- 2 Potential Additional Break Out Space - Subject to confirmation of school funding
- 3 Proposed Store
- 4 Proposed WCs
- 5 Existing Music Room
- 6 Existing Drama Room
- 7 Existing Practice Room
- 8 Existing Store
- 9 Existing WC
- 10 Existing Sports Hall
- 11 Existing Changing


- New Build Teaching
- New Build Teaching - Subject to confirmation of school funding
- New Build Non-Teaching
- New Build Circulation
- New Build Circulation - Subject to confirmation of School funding
- Approximate Development Boundary including contractor compound
- Brookfield Community School Site
- ▶ Pedestrian Access
- ▶ Vehicular Access
- ▶ Contractor Access

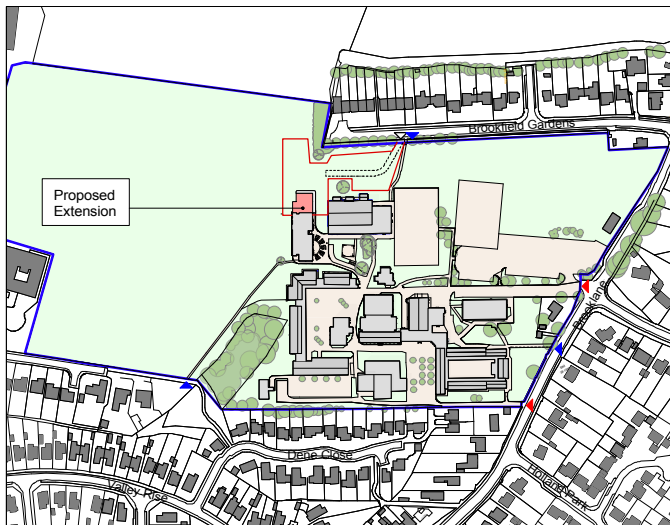


Brookfield Community School Site Location Plan

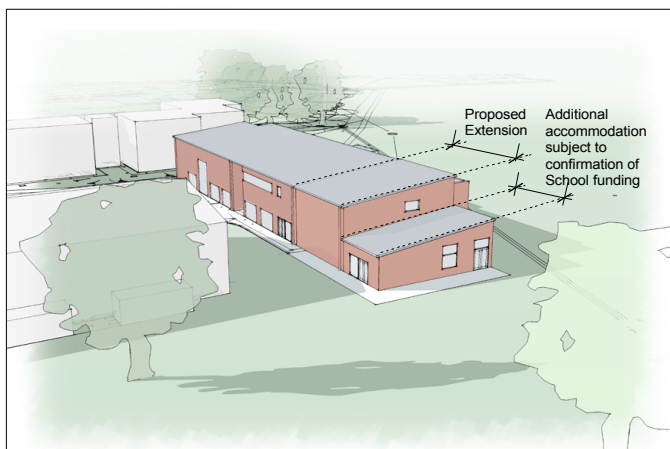

Proposed Aerial View

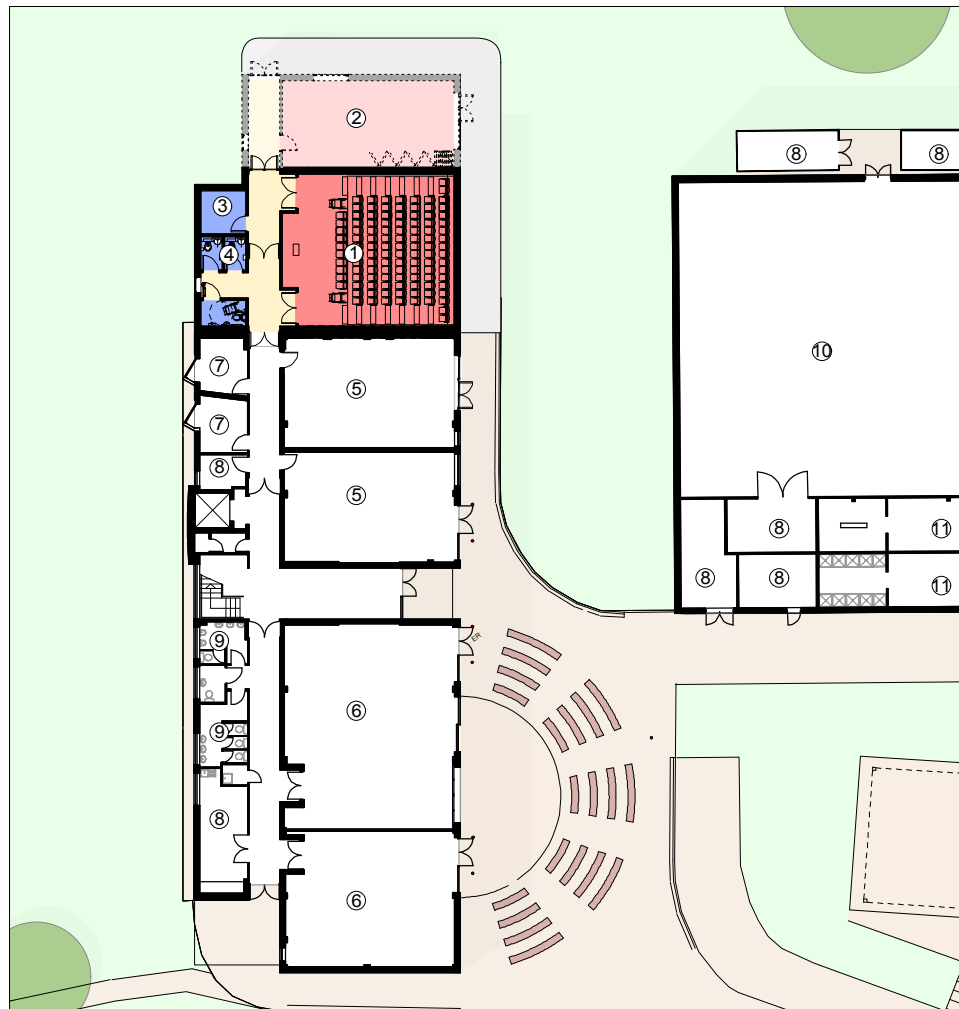

Proposed Floor Plan

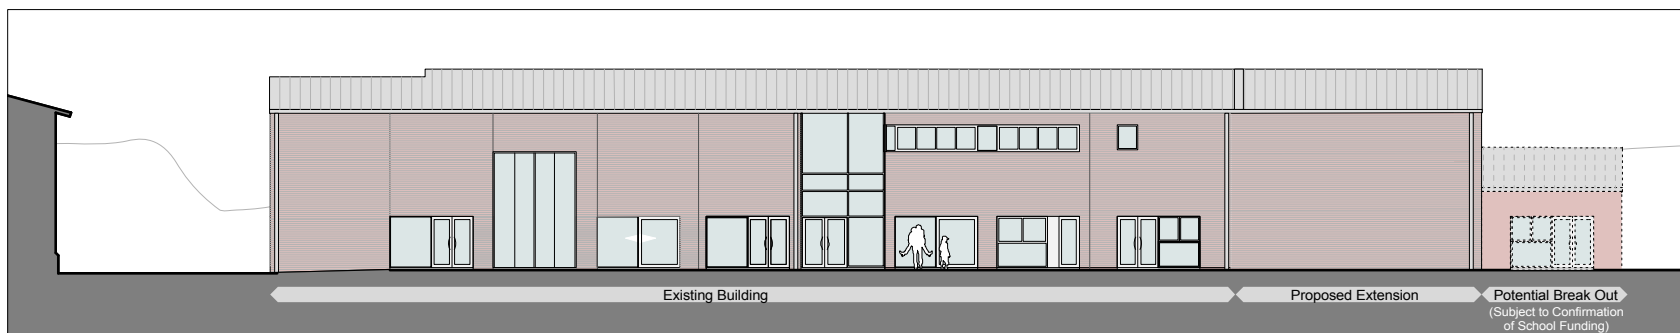

Proposed South East Elevation

© Crown Copyright and database rights 2015. All rights reserved. HCC 100019180.

Project Appraisal

Not to Scale

P10528 - A105

April 2015

