

Hook Infant & Junior Schools Expansion to 4FE

Proposed Site & Building Plans

Key:

- A. Existing Infant School
- B. Proposed Infant School Building
- C. Existing Junior School
- D. Proposed Junior School Building
- E. Junior School Hall Extension

1. Proposed Year-R Classrooms
2. Proposed KS-2 Classrooms
3. Classrooms - Infant KS1
4. Classrooms - Junior KS2
5. Proposed / Refurbished Group Room
6. Proposed / Existing Entrance
7. Proposed / Refurbished / Existing Management / Admin Suite
8. Infant Hall
9. Junior Hall + Extension
10. Atrium / Learning Resources
11. Multipurpose Room
12. Small Group Room (SEN)
13. Proposed / Existing WCs
14. Refurbished Staff Room
15. Kitchen
16. Mezzanine Staff Area
17. Proposed / Existing Plant Room
18. Existing Car Park
19. Proposed Car Park
20. Service Yard
21. Hard Play
22. Soft Play

- General Teaching - New Build
- General Teaching - Refurb.
- Non-Teaching - New Build
- Non-Teaching - Refurb.
- Circulation

- Contractor's Access
- Pedestrian Access
- Vehicular Access
- Site Boundary



PROJECT APPRAISAL


P09513_5261_Sk6_A

Not to Scale

April 2015




PROPOSED : Site Plan

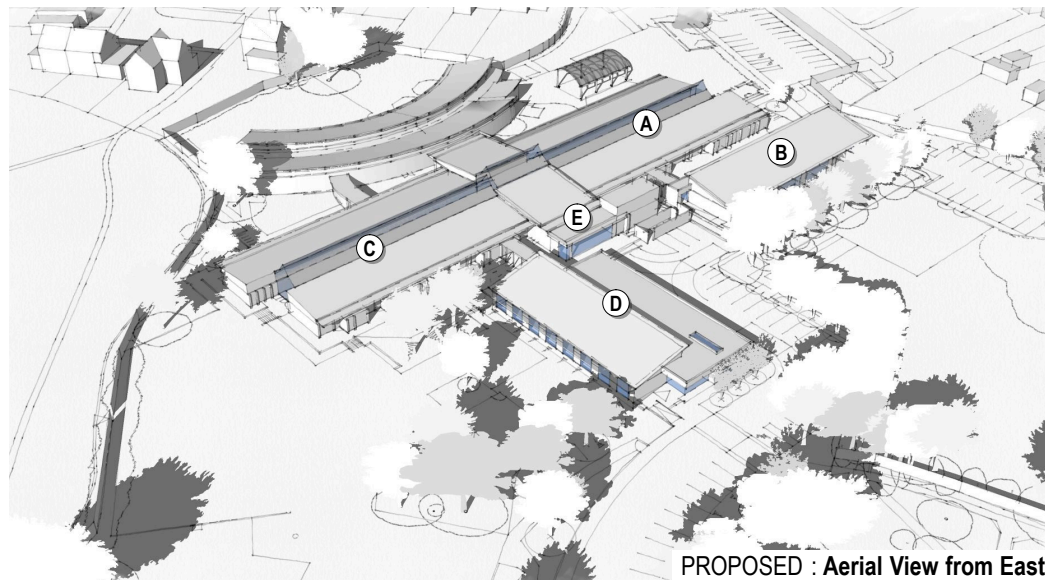

PROPOSED : Aerial View from East



PROPOSED : Floor Plan

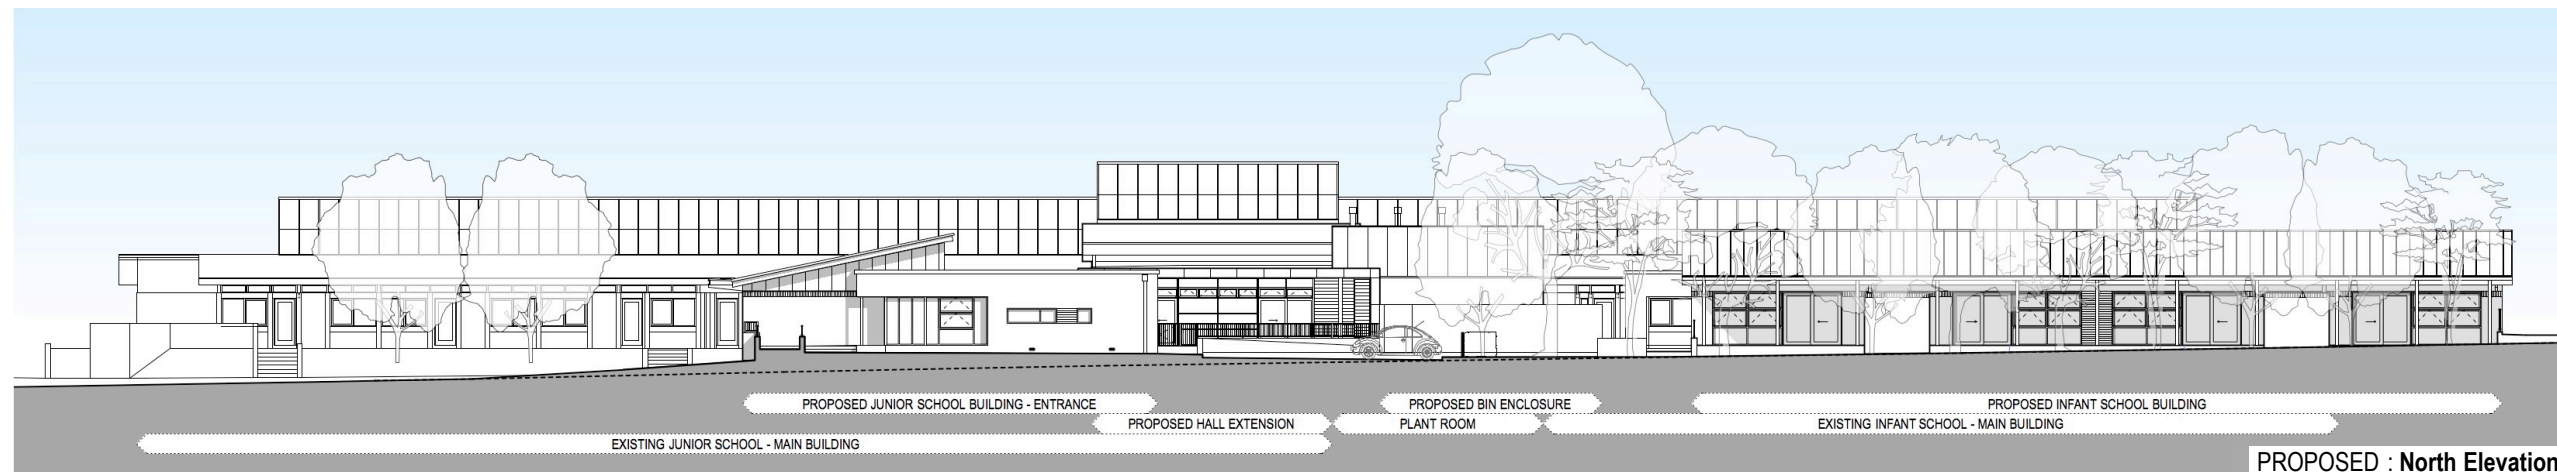

PROPOSED : North Elevation

EXISTING JUNIOR SCHOOL - MAIN BUILDING PROPOSED JUNIOR SCHOOL BUILDING - ENTRANCE PROPOSED HALL EXTENSION PROPOSED BIN ENCLOSURE PLANT ROOM PROPOSED INFANT SCHOOL BUILDING EXISTING INFANT SCHOOL - MAIN BUILDING