

# WALCON

Walcon Marine Limited

Cockerell Close, Segensworth West, Fareham, Hants PO15 5SR  
Telephone: +44 (0)1489 579977 Fax: +44 (0)1489 579988  
Email: sales@walconmarine.com  
Website: www.walconmarine.com

Our Ref: KL/JG/M637/Q5828/Rev A

15 July 2015

Mrs Wendy Stowe  
Deputy Harbour Master  
Hamble Harbour Masters Office  
Shore Road  
Warsash  
Southampton  
Hampshire  
SO31 9FR

Dear Wendy

**RE: PROPOSED WARSASH PONTOONS**


We attach our revised budget quotation to reconfigure pontoons as shown on Drawing No. M637/480 Rev A utilising ex Southampton Boat Show pontoon equipment where applicable and new equipment based on Walcon Marine Ltd.'s standard 'System 21' specification.

The 'Toilet Block' has now been removed from the drawing as instructed.

We have also included the costs to mobilise and demobilise piling plant to site to extract and re-drive 1 No. existing pile, extract and dispose of 1 No. timber pile, supply, handle, pitch and drive 2 No. new steel tubular piles as shown.

I trust that we have interpreted your instructions correctly and look forward to hearing from you in due course.

Yours sincerely

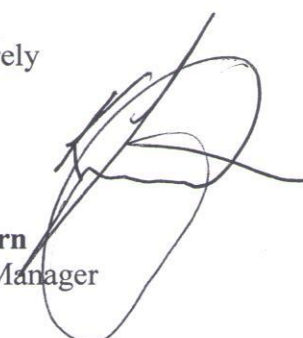  
**Ken Limburn**  
Estimating Manager

Enc.



Quotation

## Walcon Marine Limited

Cockerell Close, Segensworth West, Fareham, Hants PO15 5SR  
Telephone +44 (0)1489 579977 Fax +44 (0)1489 579988  
Email: sales@walconmarine.com  
Website: www.walconmarine.com

All orders are accepted and work undertaken subject to our Standard Conditions of Sale which are printed overleaf.

Our Ref: KL/JG/M637/Q5828/Rev A

15 July 2015

Hamble Harbour Masters Office  
Shore Road  
Warsash  
Southampton  
Hampshire  
SO31 9FR

Contact: Wendy Stowe  
Tel: 01489 576387

### BUDGET QUOTATION

#### HAMBLE HARBOUR MASTER - WARSASH PONTOONS


To supply, deliver and install the following as shown on Drawing No. M637/480 Rev A:-

1 No.	WW4 mod. (8.0m x 2.0m) ducted walkway		
1 No.	Infill pontoon c/w IPG and bracketry		
1 No.	Infill wedge to match existing pontoon		
3 No.	WFW1 (11.5m x 2.5m) Walifote decks		
3 No.	WFB1 (11.5m x 2.5m) Walifote bases		
4 No.	G2S21 Pile guide brackets		
28 No.	MH4 Mooring cleats	Sum	£40,000.00
LESS ex Southampton Boat Show saving		Sum	(£1,880.00)
			<hr/>
		Sub-Total	£38,120.00
To mobilise, demobilise piling plant to site, extract and re-drive 1 No. pile, extract and dispose 1 No. timber pile, and supply, handle, pitch and drive 2 No. steel tubular piles.		Sum	£15,000.00
			<hr/>
		<b>Total Sum</b>	<b>£53,120.00</b>
			<hr/> <hr/>

#### TERMS OF PAYMENT:

- See Standard Conditions of Sale
- 25% Deposit with order
- Balance due 28 days from date of invoice
- VAT to be added
- Delivery – TBA
- Quotation valid for 30 days

#### E & O E

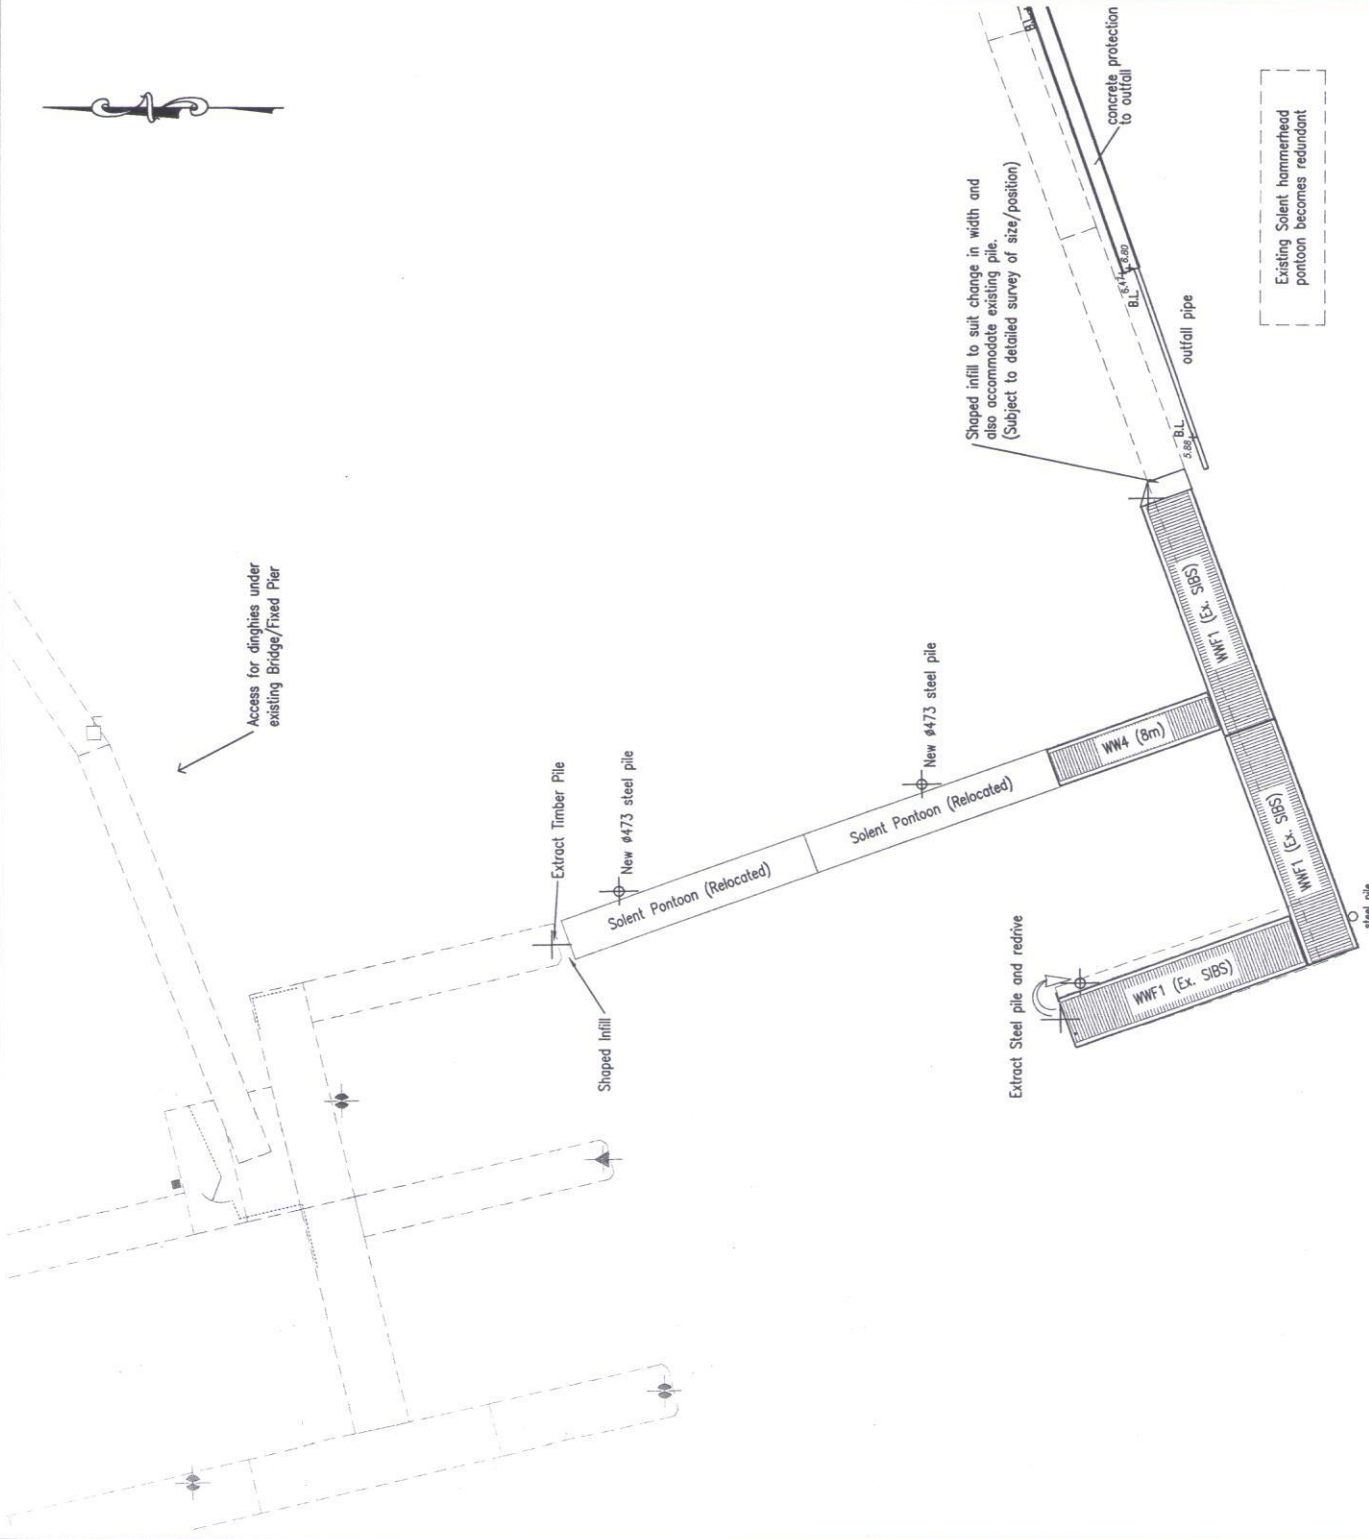

Rev.	By	Date	Description
A	P.V	15.07.15	TOILET BLOCK REMOVED
Client HAMBLE HARBOUR MASTER			
Title WARSASH PROPOSED PONTOON LAYOUT			
Drawn	Checked	Date	Scale
MD		28.04.14	1:250
<b>WALCON</b>			
Segersworth West, Fareham, Hampshire PO15 5SR Telephone: +44 (0) 1489 579977 Facsimile: +44 (0) 1489 579988			
C.A.D. Path			A3
Drawing No.			M0637/480
			REV. A