

Leesland Junior School

Expansion from 2FE to 3FE Junior (360 place)

Proposed Site and Building Plans

Key:

- a. Leesland CofE Junior School
- b. Leesland CofE Infant School
- c. Leesland Park
- d. Nursery
- e. Swimming Pool

Proposed Building Plan

- 1. New Classroom
- 2. Refurbished Classroom
- 3. Refurbished Music Room
- 4. Refurbished SEN
- 5. SEN
- 6. Pupil WC
- 7. Store
- 8. Courtyard
- 9. Hard Play & Games Court
- 10. Soft Play
- 11. Pitches
- 12. Staff Car Park
- 13. Staff & Community Car Park

- General Teaching - New Build
- General Teaching - Refurb.
- Non-Teaching - New Build
- Non-Teaching - Refurb.
- Circulation
- ▤ Proposed Contractor Access
- ▶ Existing Pedestrian Access
- ▶ Existing Vehicular Access
- Works Boundary
- Site Boundary

This drawing is © copyright Hampshire County Council 2014. No unauthorised reproduction permitted. All rights reserved.


PROJECT APPRAISAL

Not to scale


P10811 A-100

August 2015


North

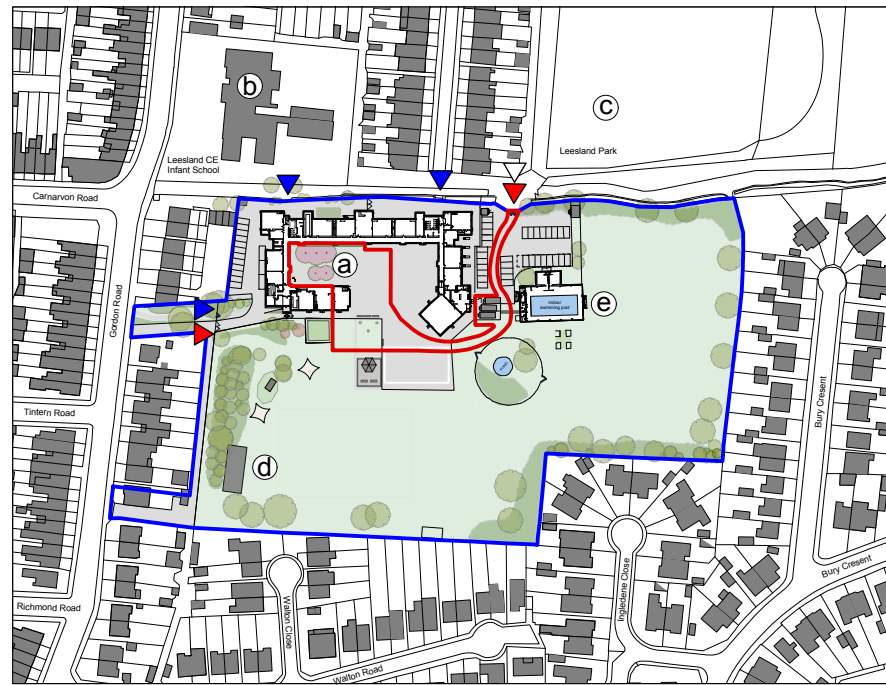

LOCATION PLAN

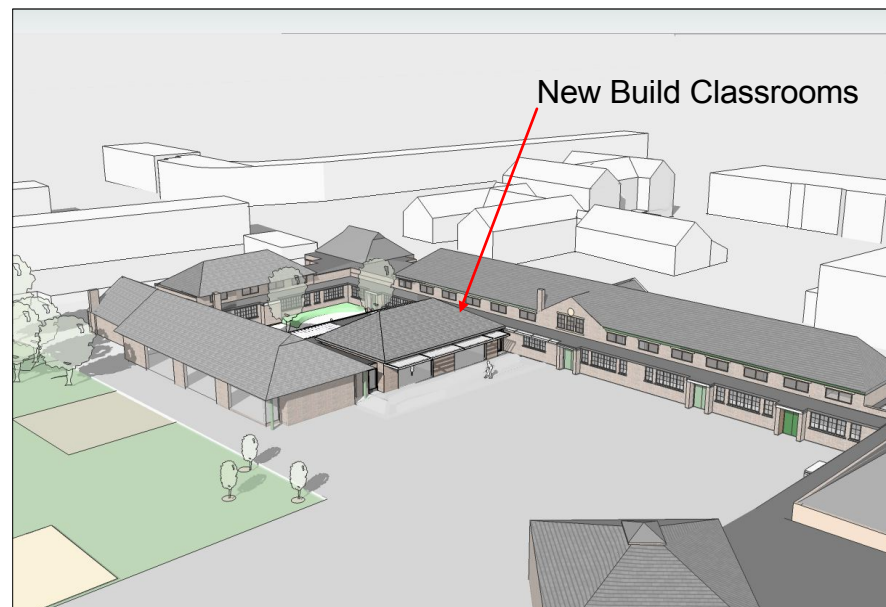

PERSPECTIVE VIEW

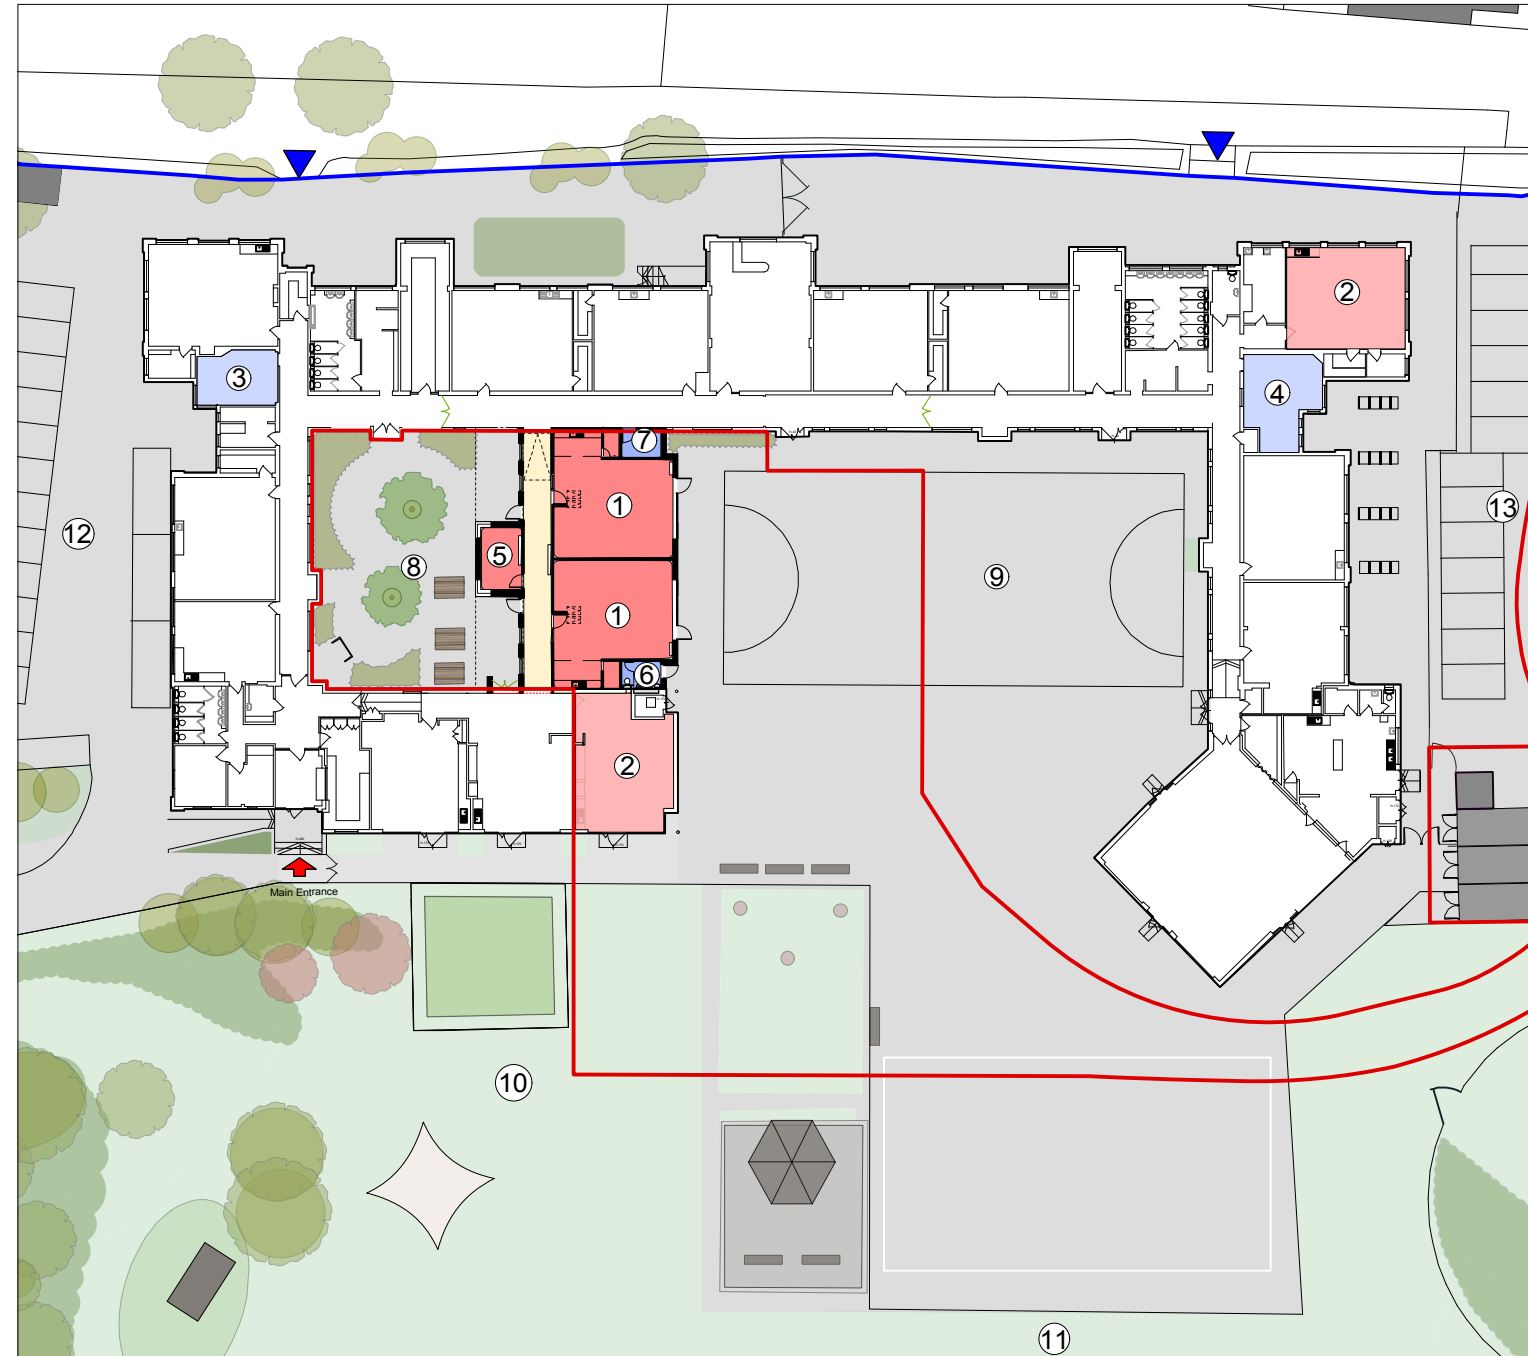

SCHOOL BUILDING PLAN



PROPOSED EAST ELEVATION

existing classrooms new classroom extension existing classrooms School Boundary Daisy Lane Leesland Infant School