


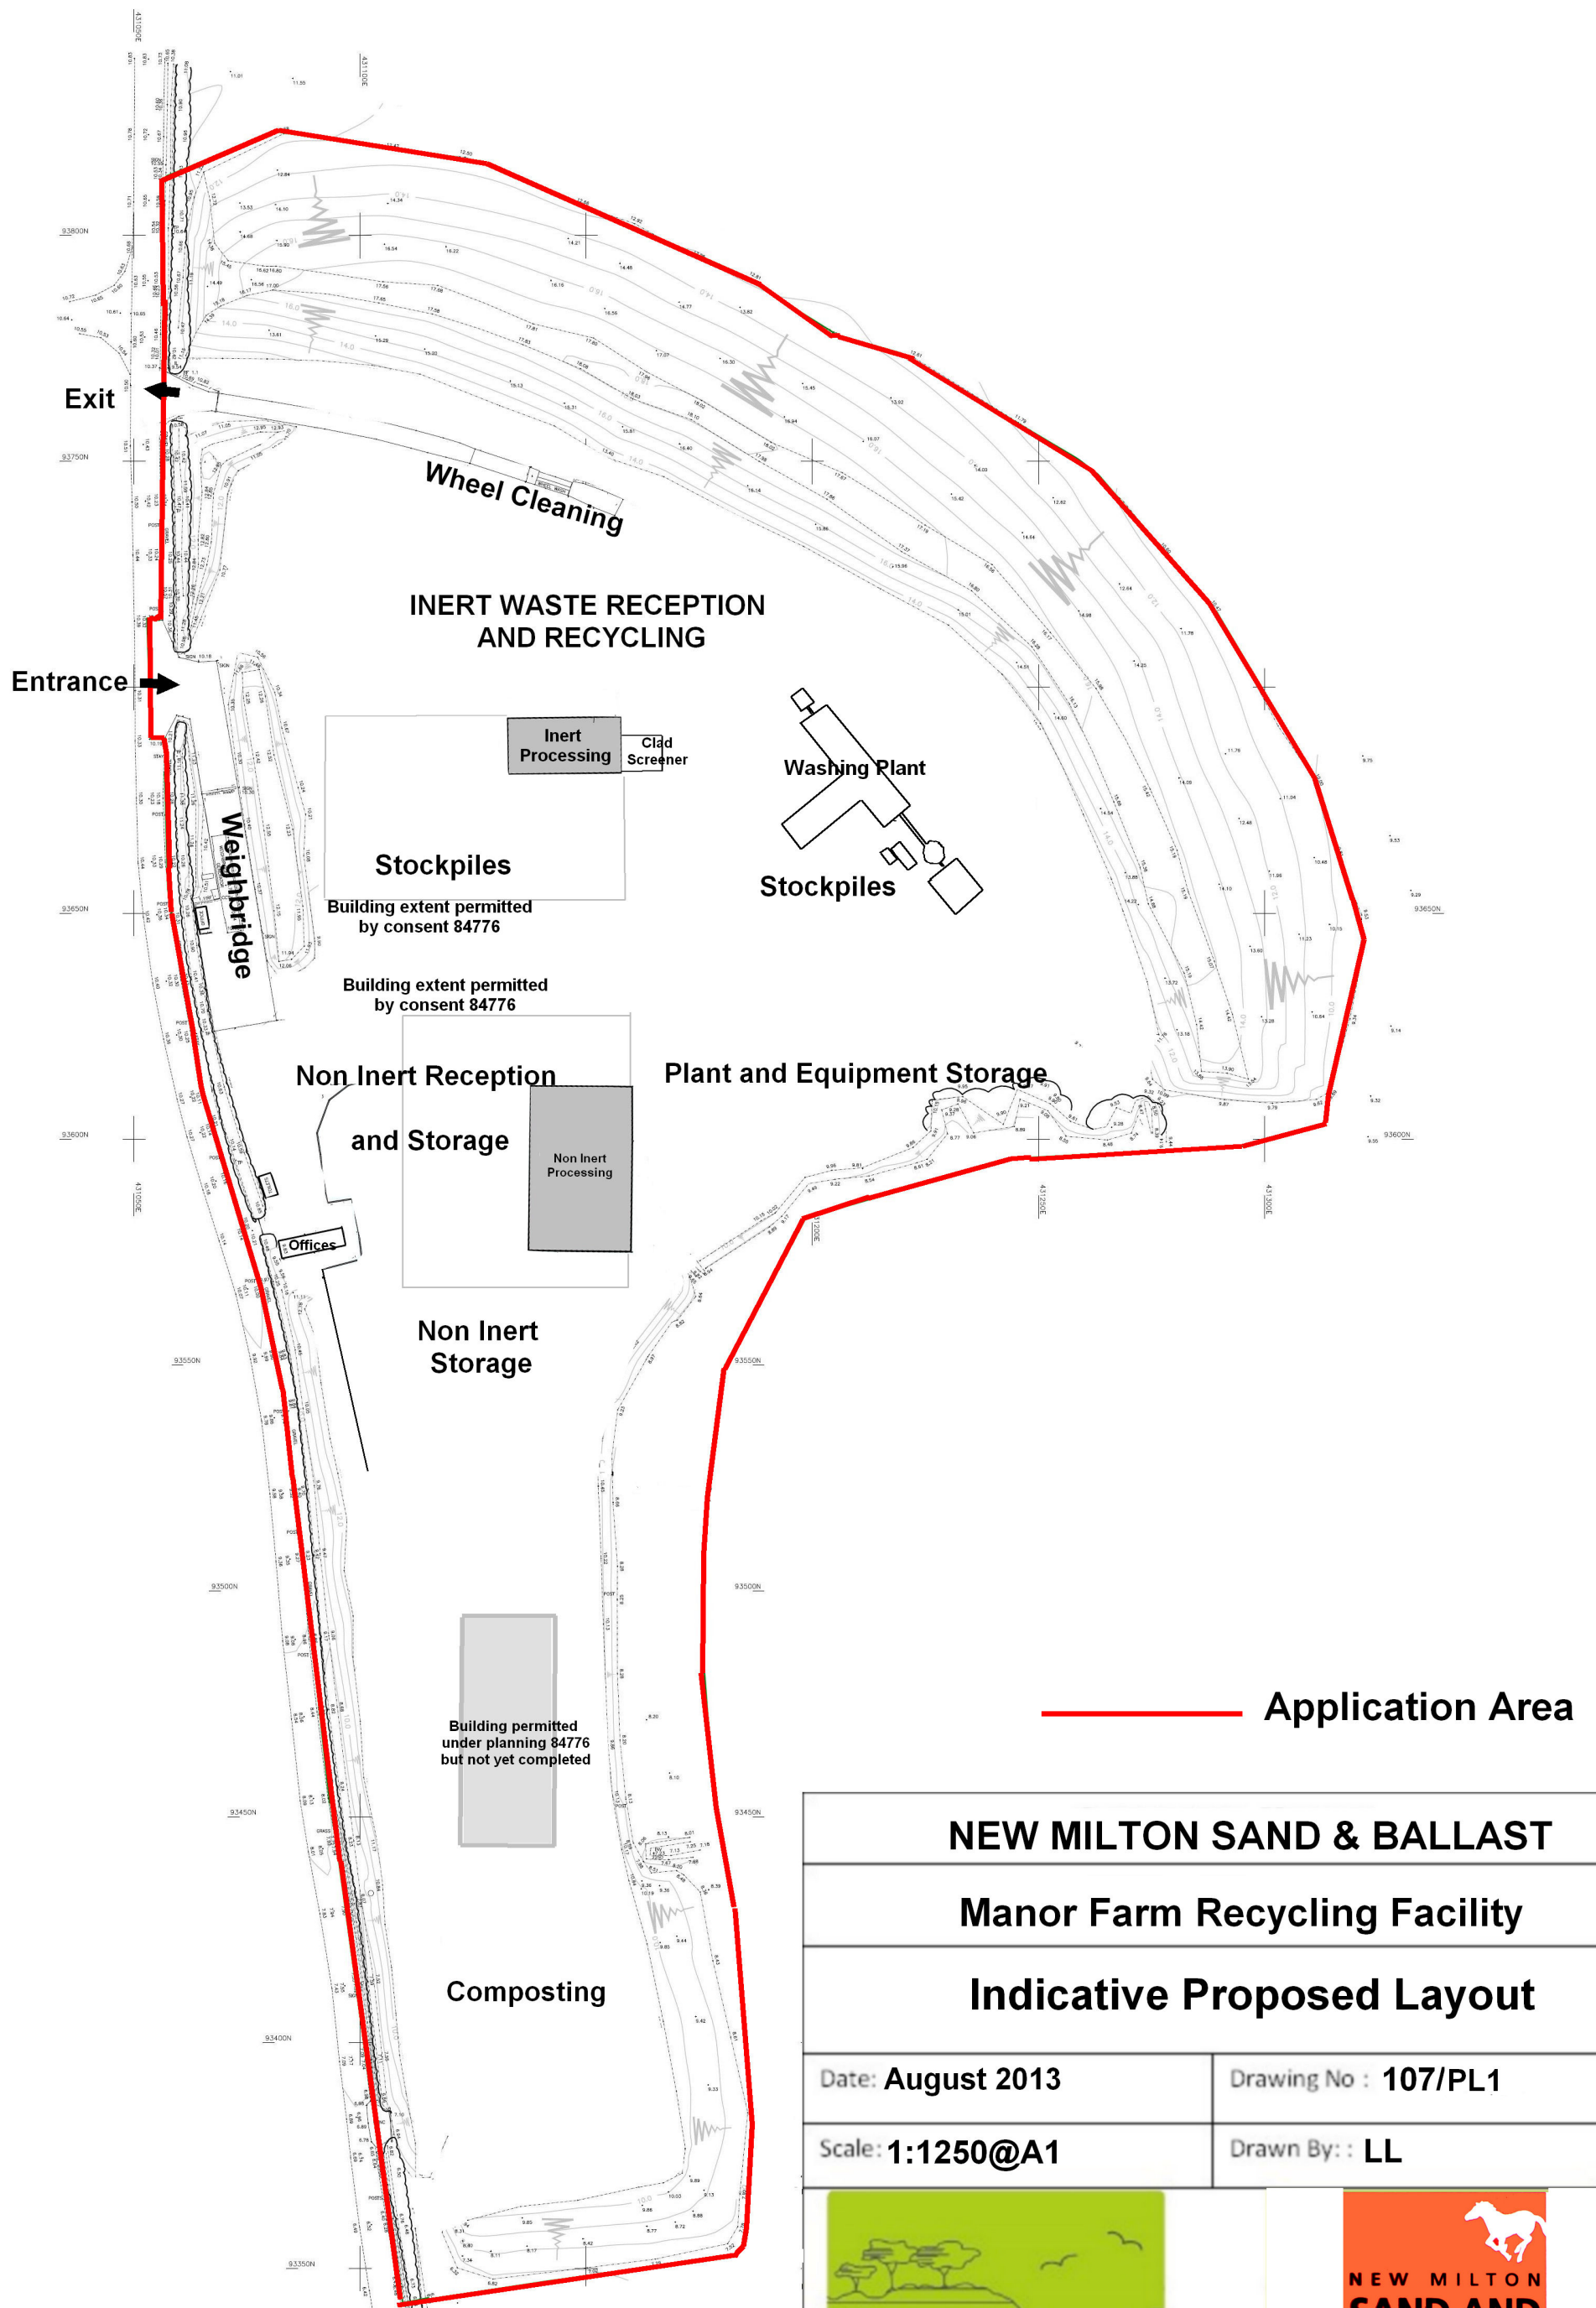

NEW MILTON SAND & BALLAST

Manor Farm Recycling Facility

Indicative Proposed Layout

Date: August 2013

Drawing No : 107/PL1

Scale: 1:1250@A1

Drawn By: : LL

