

© CROWN COPYRIGHT AND DATABASE RIGHTS 2015
 ALL RIGHTS RESERVED. MCC 1/2015/144

NO.	REVISION	DATE	BY	CHKD	APPD

HAMPSHIRE COUNTY COUNCIL
 ECONOMY, TRANSPORT AND ENVIRONMENT DEPARTMENT
 STRATEGIC TRANSPORT


STUART JAMES BUILDING CONTRACTORS LTD. DIRECTOR OF SECONDARY, TRANSPORT & ENVIRONMENT

SCALE	CM	CM
SCALE	1:500	1:500

NEWGATE LANE
 SOUTHERN SECTION

COMPULSORY PURCHASE ORDER
 PLOT 4

DATE OF ORDER: 22.07.2015
 SHEET NO: 5 OF 8
 ORDER NO: EC/CJ00785/1/03/147

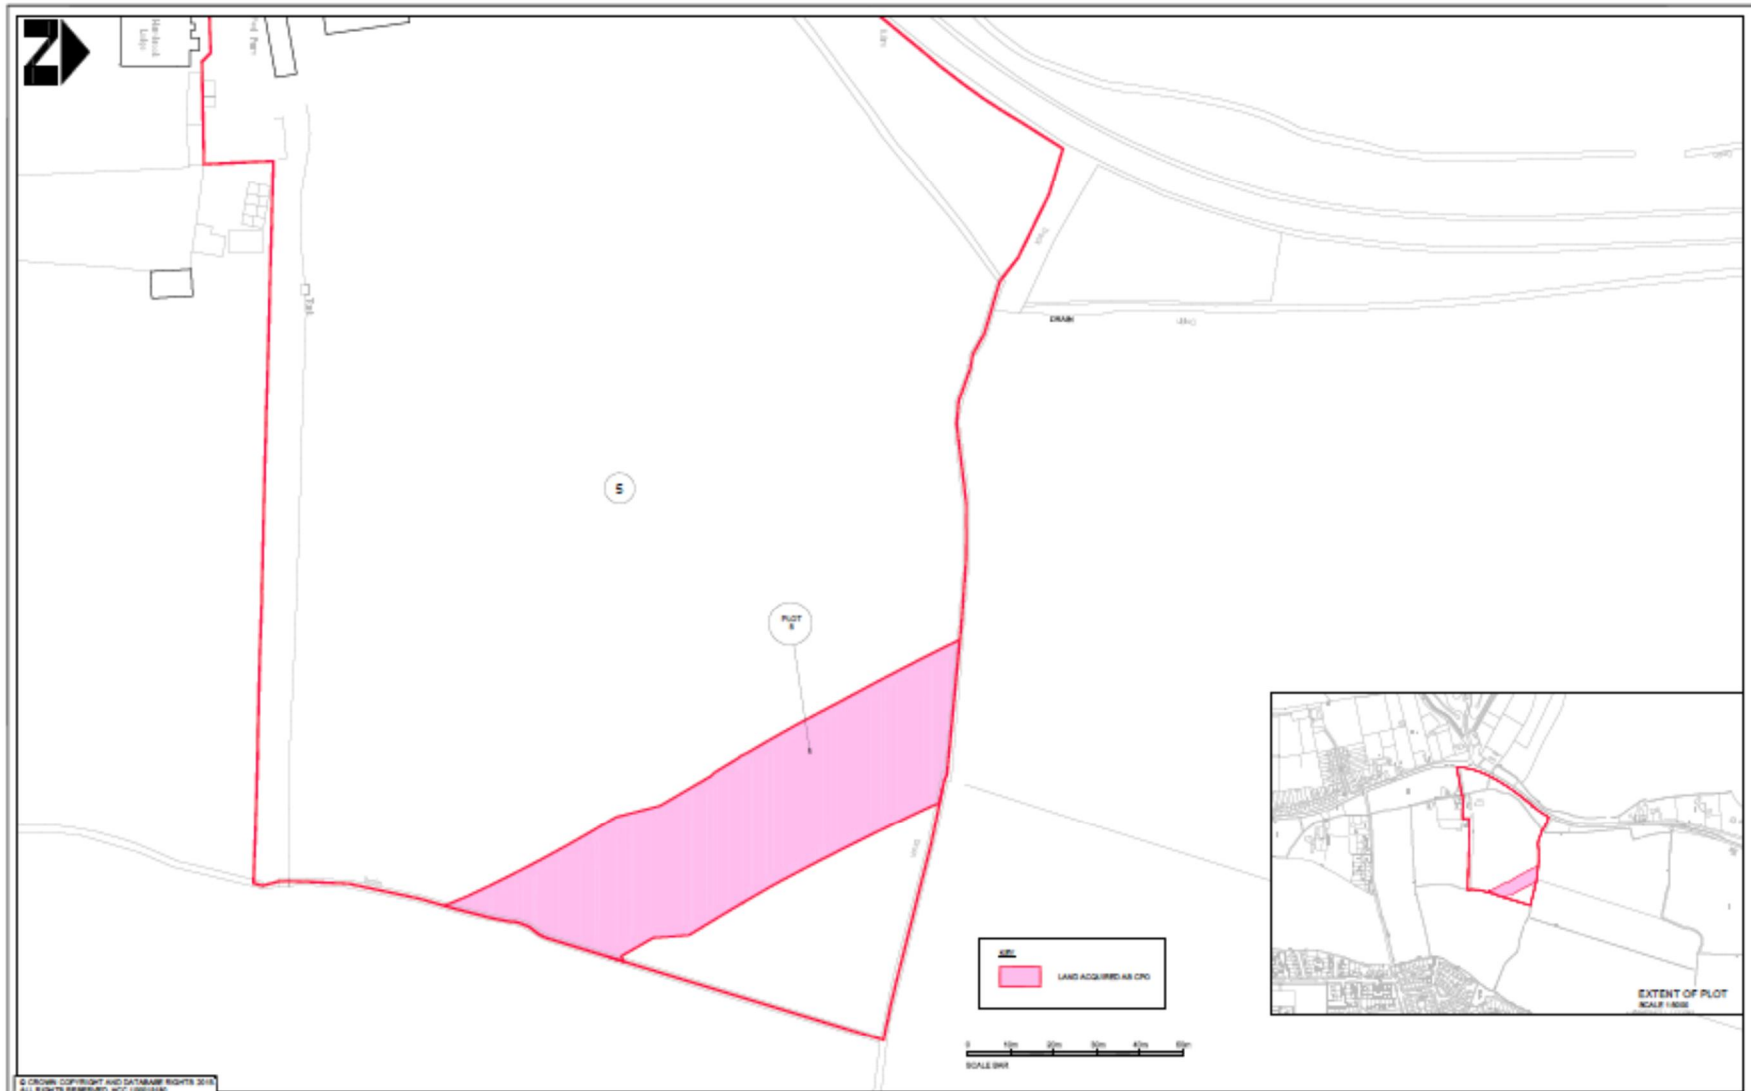



© CROWN COPYRIGHT AND DATABASE RIGHTS 2015
 ALL RIGHTS RESERVED. MCC 10001148

NO.	REVISION	DATE	BY	CHECK	APP.

HAMPSHIRE COUNTY COUNCIL
 ECONOMY, TRANSPORT AND ENVIRONMENT DEPARTMENT
 STRATEGIC TRANSPORT

STUART JAMES BULLOCK FCIM WITH DIRECTOR OF ECONOMY, TRANSPORT & ENVIRONMENT

DRAWN: RW CHECK: LK TITLED: LW VERIFIED: CM	PROJECT: NEWGATE LANE SOUTHERN SECTION	SHEET NO: 6 OF 8 DATE: 22.07.2015	ORDER NO: EC/CJ007851/03/148
--	---	--------------------------------------	------------------------------

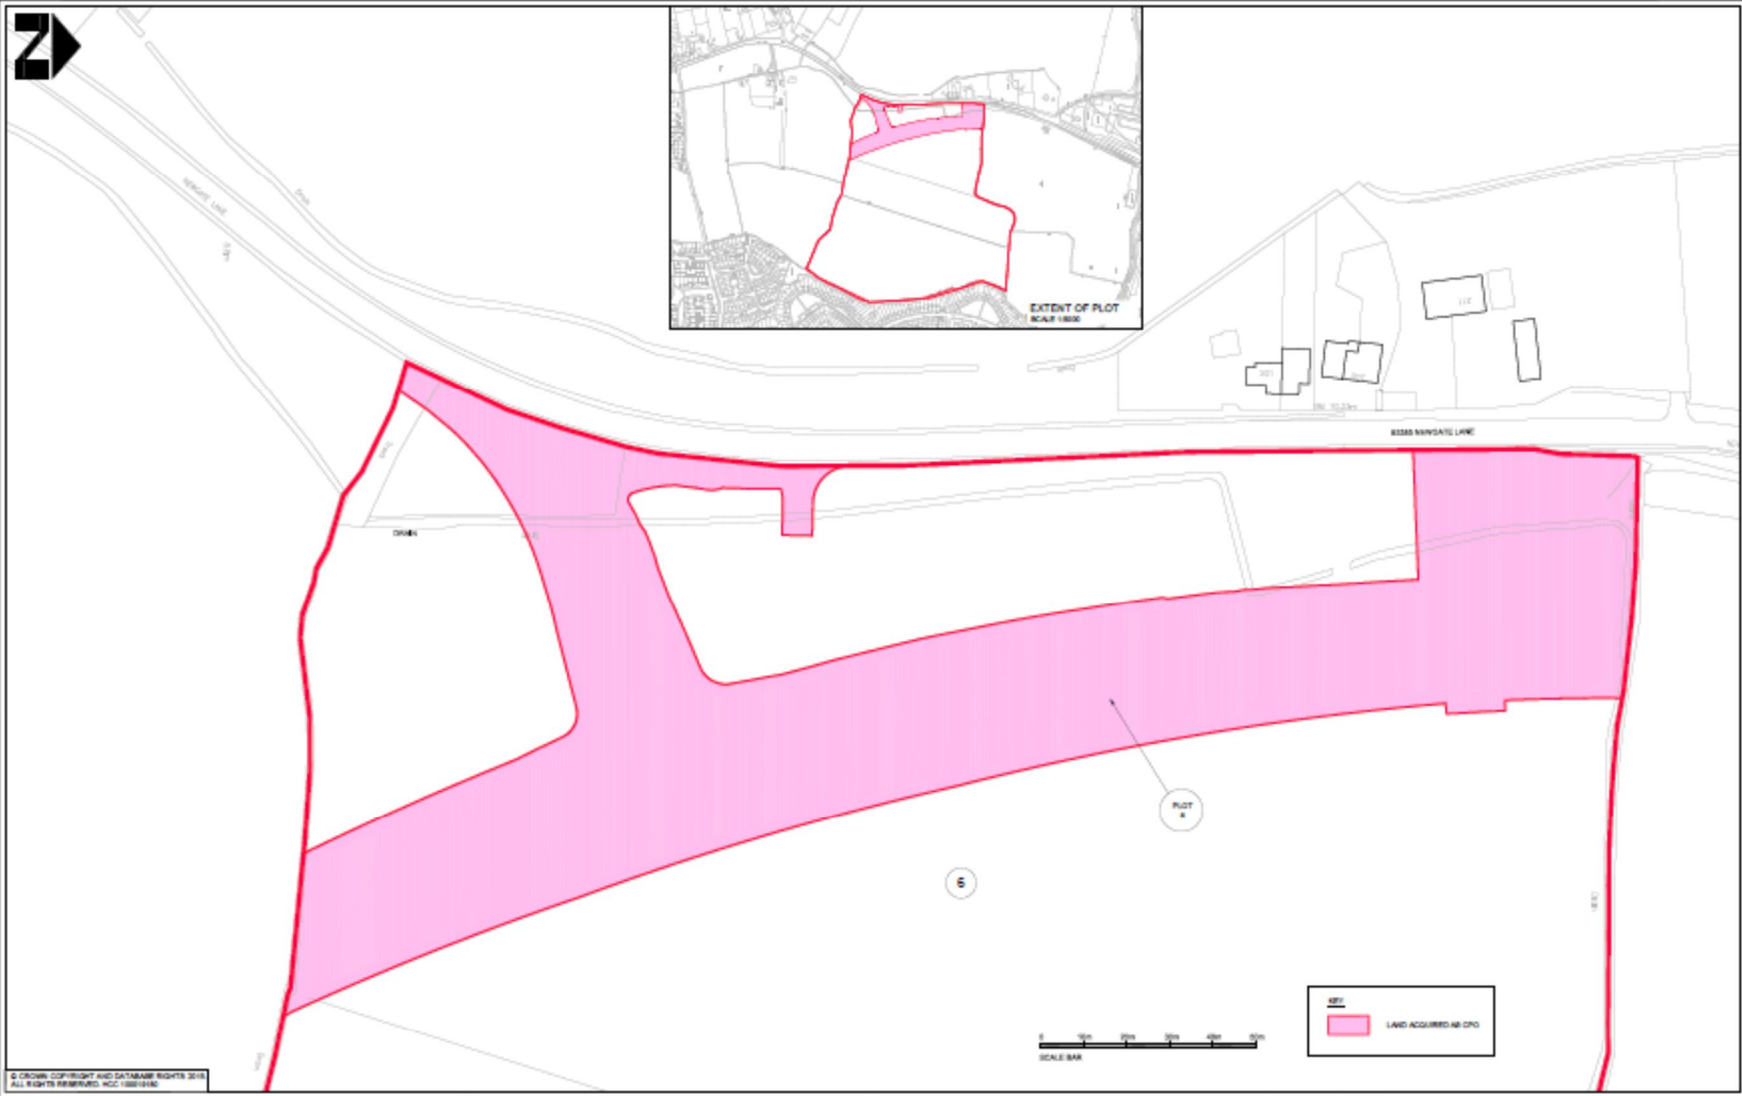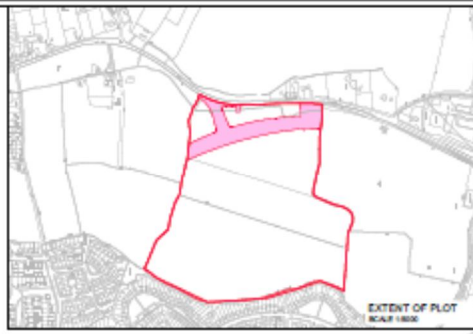

SW	LAND ACQUIRED M.C.P.O.
SW	

© CROWN COPYRIGHT AND DATABASE RIGHTS 2015
 ALL RIGHTS RESERVED. MCC 10001140

NO.	REVISION	DATE	BY	CHECK	APP.



HAMPSHIRE COUNTY COUNCIL
 ECONOMY, TRANSPORT AND ENVIRONMENT DEPARTMENT
 STRATEGIC TRANSPORT

STUART JAMES BULLOCK FCIM WITH CONSULTANT OF ECONOMY, TRANSPORT & ENVIRONMENT

PROJ. NO.	RW	DATE	22.07.2015	REVISION	7 OF 8
PROJ. NAME	LK				
PROJ. NO.	LW				
PROJ. NO.	CM	1:500	22.07.2015	REVISION	7 OF 8

PROJ. NAME	NEWGATE LANE SOUTHERN SECTION
PROJ. NO.	EC/CJ007851/03/149

COMPULSORY PURCHASE ORDER
 PLOT 6

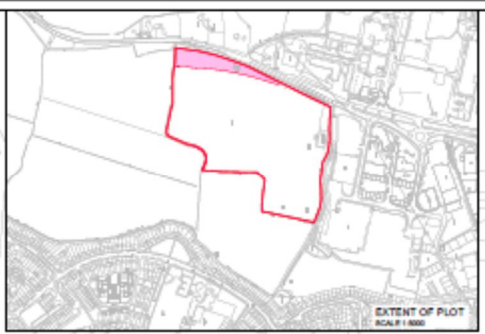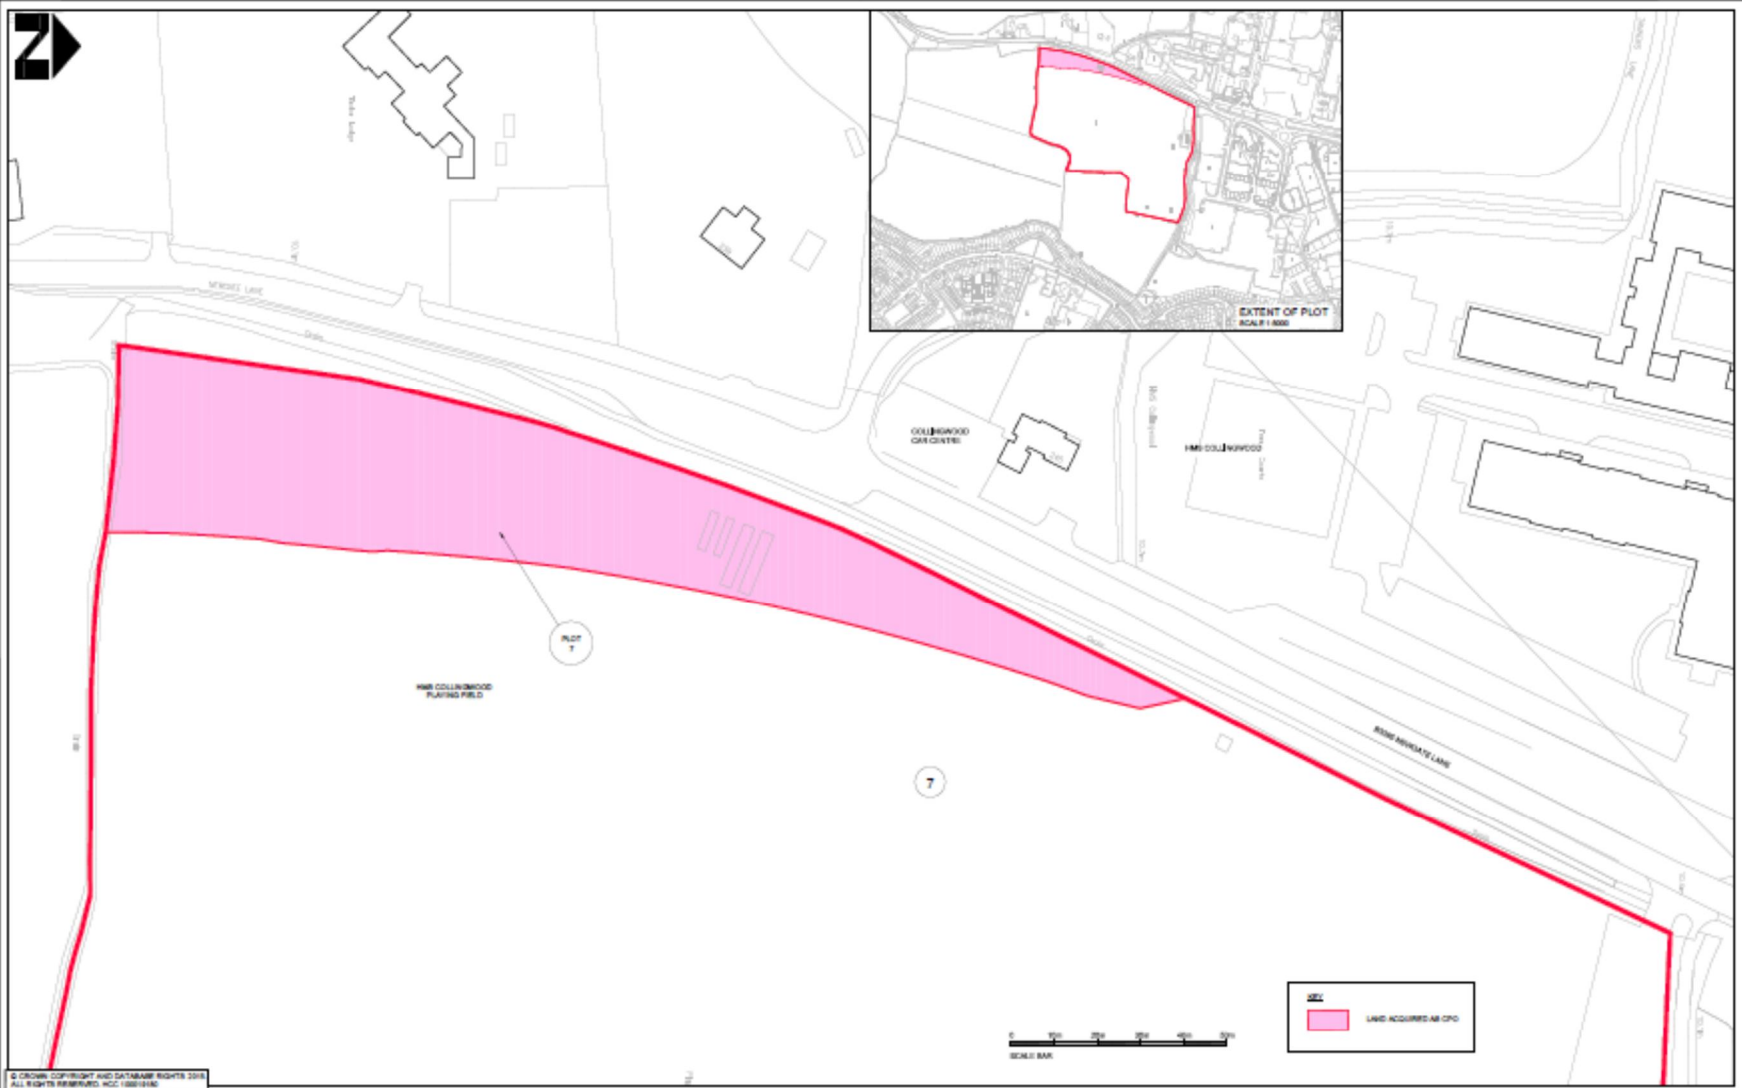


© CROWN COPYRIGHT AND DATABASE RIGHTS 2015
ALL RIGHTS RESERVED. MCC 1200/15/02

NO.	REVISION	DATE	BY	CHK	APP

HAMPSHIRE COUNTY COUNCIL
ECONOMY, TRANSPORT AND ENVIRONMENT DEPARTMENT
STRATEGIC TRANSPORT

STUART JAMES BUILDING FIRM PARTNERS DIRECTOR OF ECONOMY, TRANSPORT & ENVIRONMENT

DRAWN: RW CHECKED: LK DESIGNED: LW APPROVED: CM	SCALE: 1:500 DATE: 22.07.2015 SHEET NO: 9 OF 9	PROJECT: NEWGATE LANE SOUTHERN SECTION DRAWING NO: EC/CJ007851/03/150
--	--	--

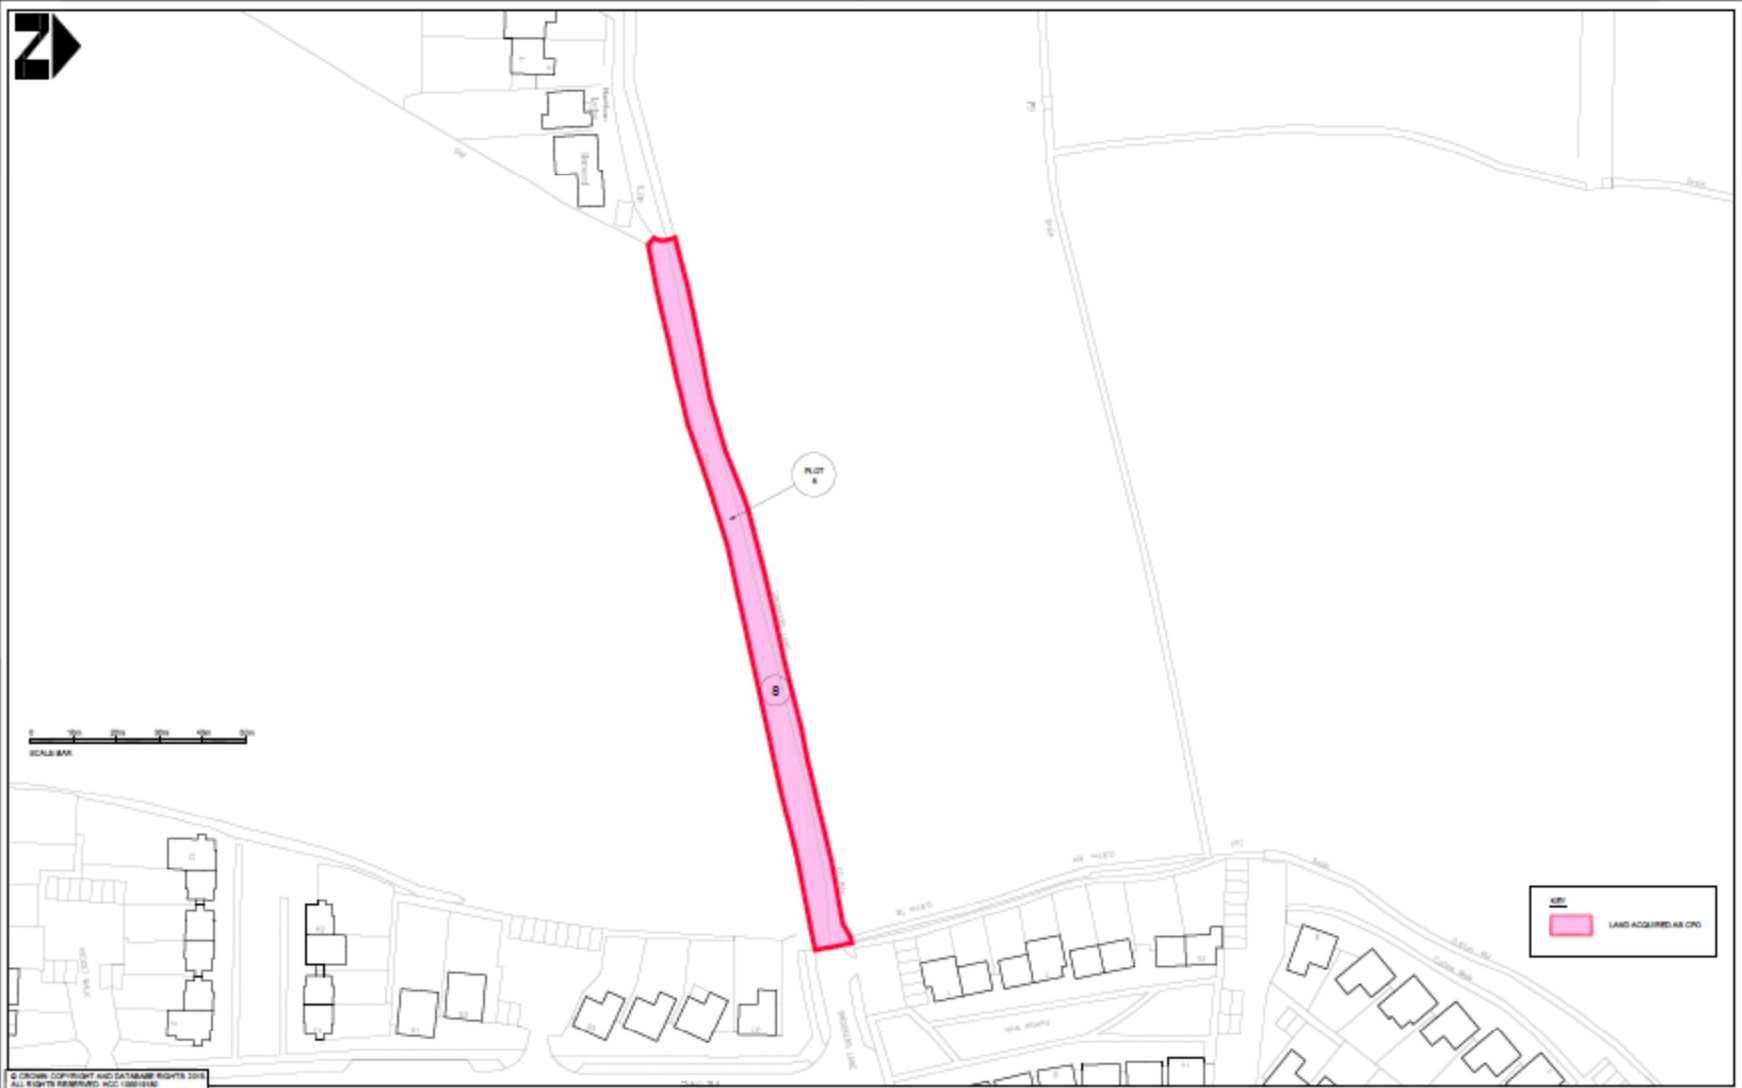

© CROWN COPYRIGHT AND DATABASE RIGHTS 2016
 ALL RIGHTS RESERVED. MCC 10001146

HAMPSHIRE COUNTY COUNCIL
 ECONOMY, TRANSPORT AND ENVIRONMENT DEPARTMENT
 STRATEGIC TRANSPORT


Hampshire
 County Council


Engineering
 CONSULTANTS


 COUNTY COUNCIL

STUART JAMES BELLBY FICHT WITH PARTNER DIRECTOR OF ECONOMY, TRANSPORT & ENVIRONMENT

Scale	RW
Drawn	LK
Checked	LW
Version	CM

Project	NEWGATE LANE SOUTHERN SECTION
Scale	1:500
Date	05.01.2016
Sheet	9 OF 9

Project	COMPULSORY PURCHASE ORDER PLOT 8
Reference	EC/CJ007851/03/151

NO	DATE	BY	CHK	APP