


**SITE LOCATION**

SCALE 1:2000

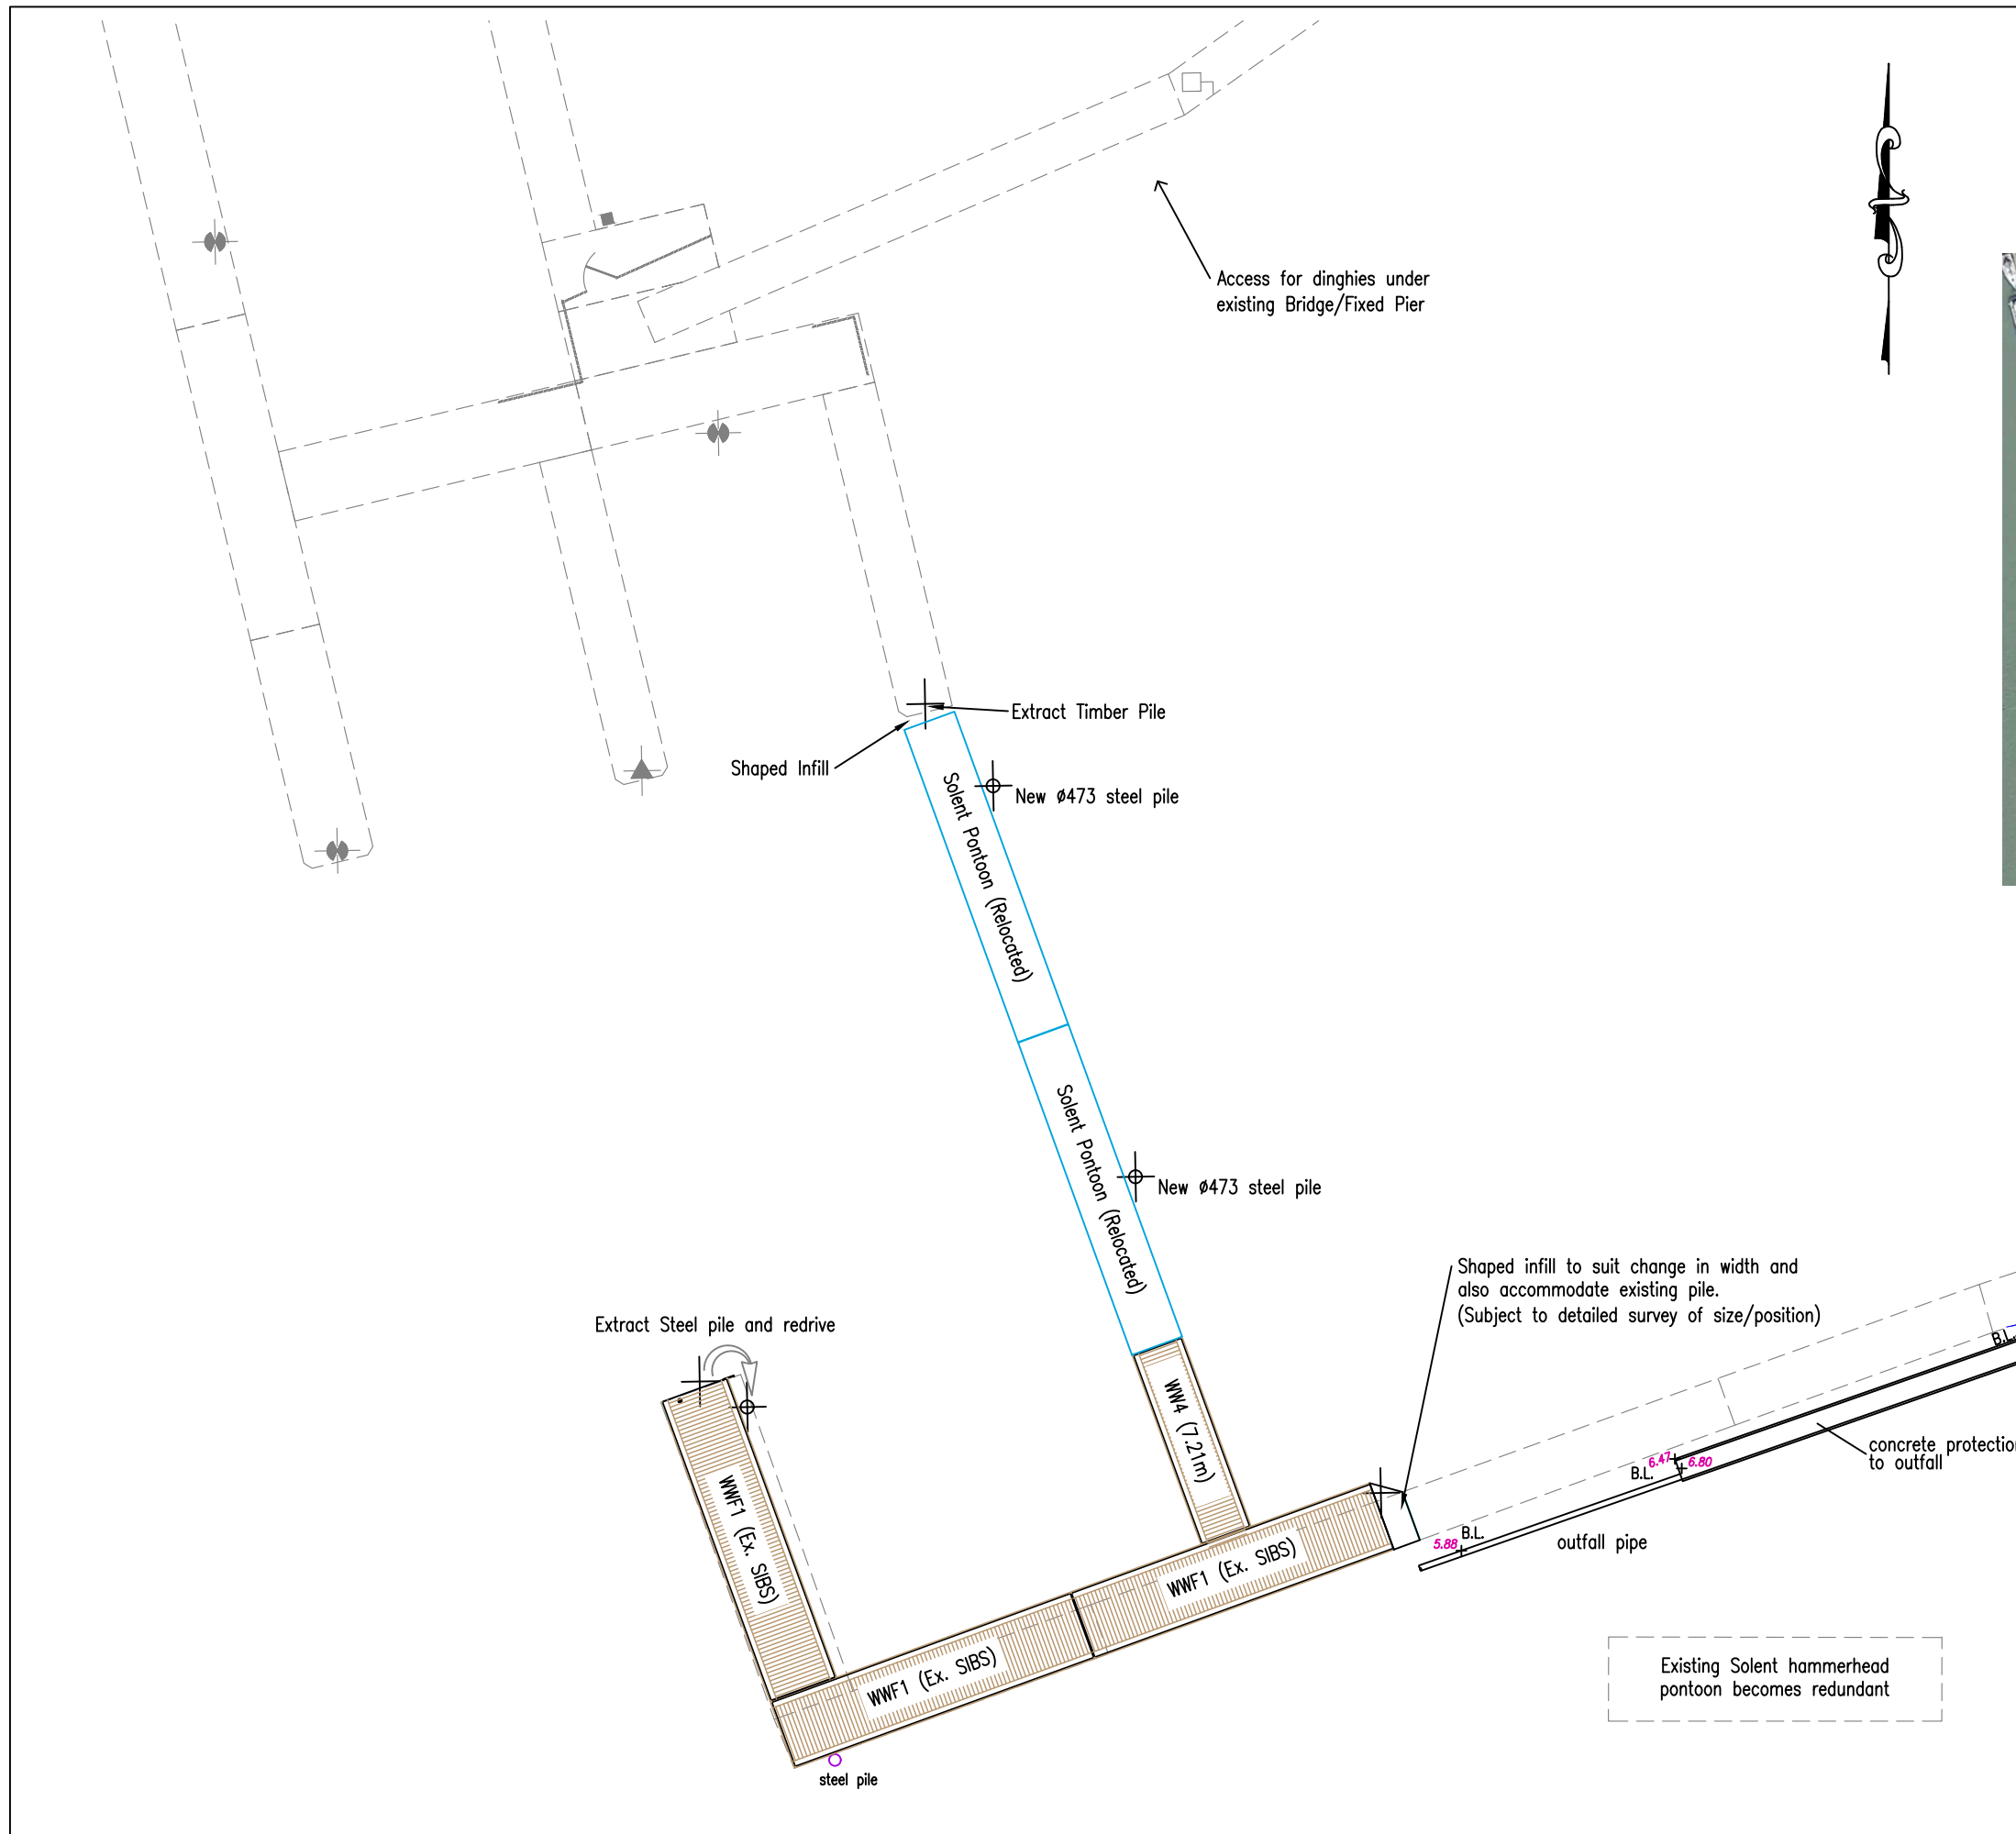

Rev.	By	Date	Description
B	MD	17.12.15	PONTOON ALIGNMENT MODIFIED
A	P.V	15.07.15	TOILET BLOCK REMOVED

Client  
**HAMBLE HARBOUR MASTER**

Title  
**WARSASH  
PROPOSED PONTOON LAYOUT**

Drawn	Checked	Date	Scale
MD		28.04.14	1:250



Segensworth West, Fareham, Hampshire P015 5SR  
Telephone: +44 (0) 1489 579977  
Facsimile: +44 (0) 1489 579988

C.A.D. Path	A3
Drawing No. M0637/480	REV. B