



**Shakespeare Infant & Junior School, Eastleigh  
Expansion to 4FE  
Proposed Site & Building Plans**

Proposed Site Plan:


1. Existing Infants School
2. Existing Junior School
3. Playing Fields
4. Astro Turf
5. Public Footpath
6. Emergency Access Only
7. Staff Parking
8. New Footpath Between Schools
9. Proposed Small Hall
10. Proposed Classroom Extension
11. Cycle Parking
12. Proposed Staff Car Parking

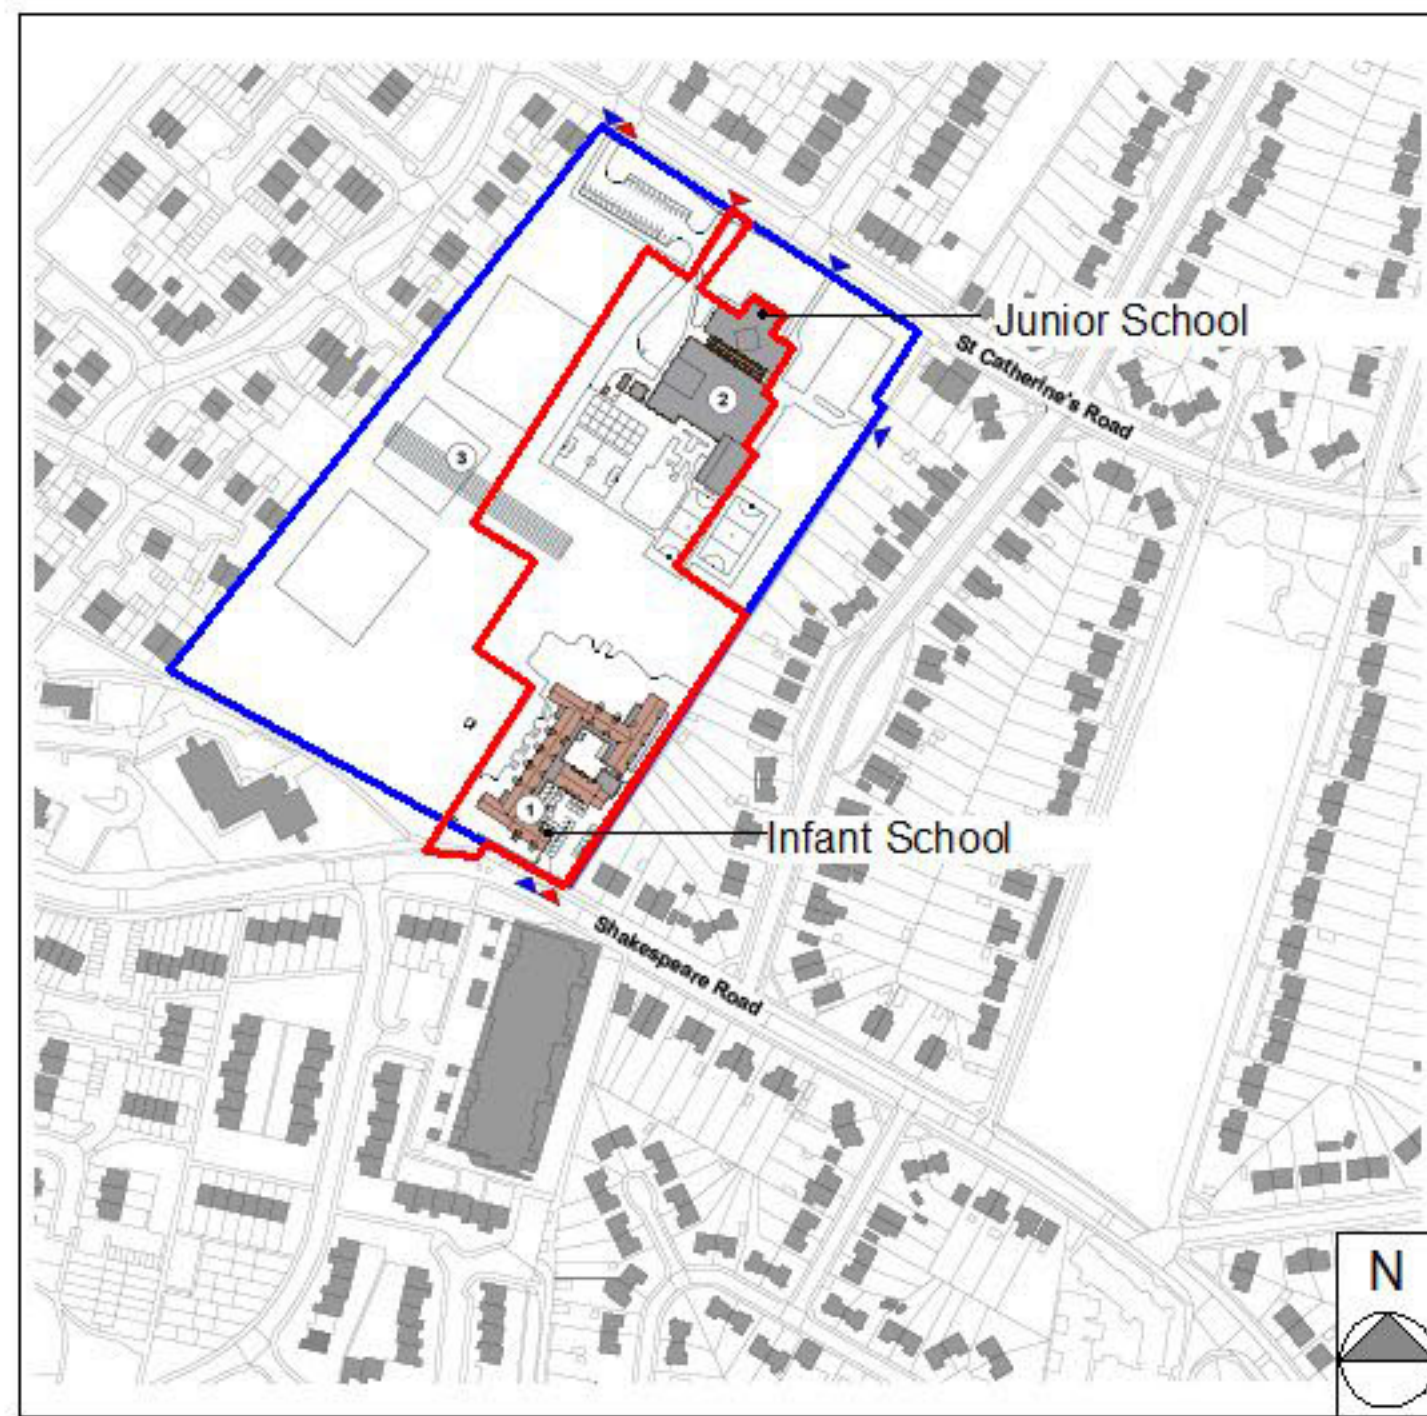


01 Existing Site Location Plan

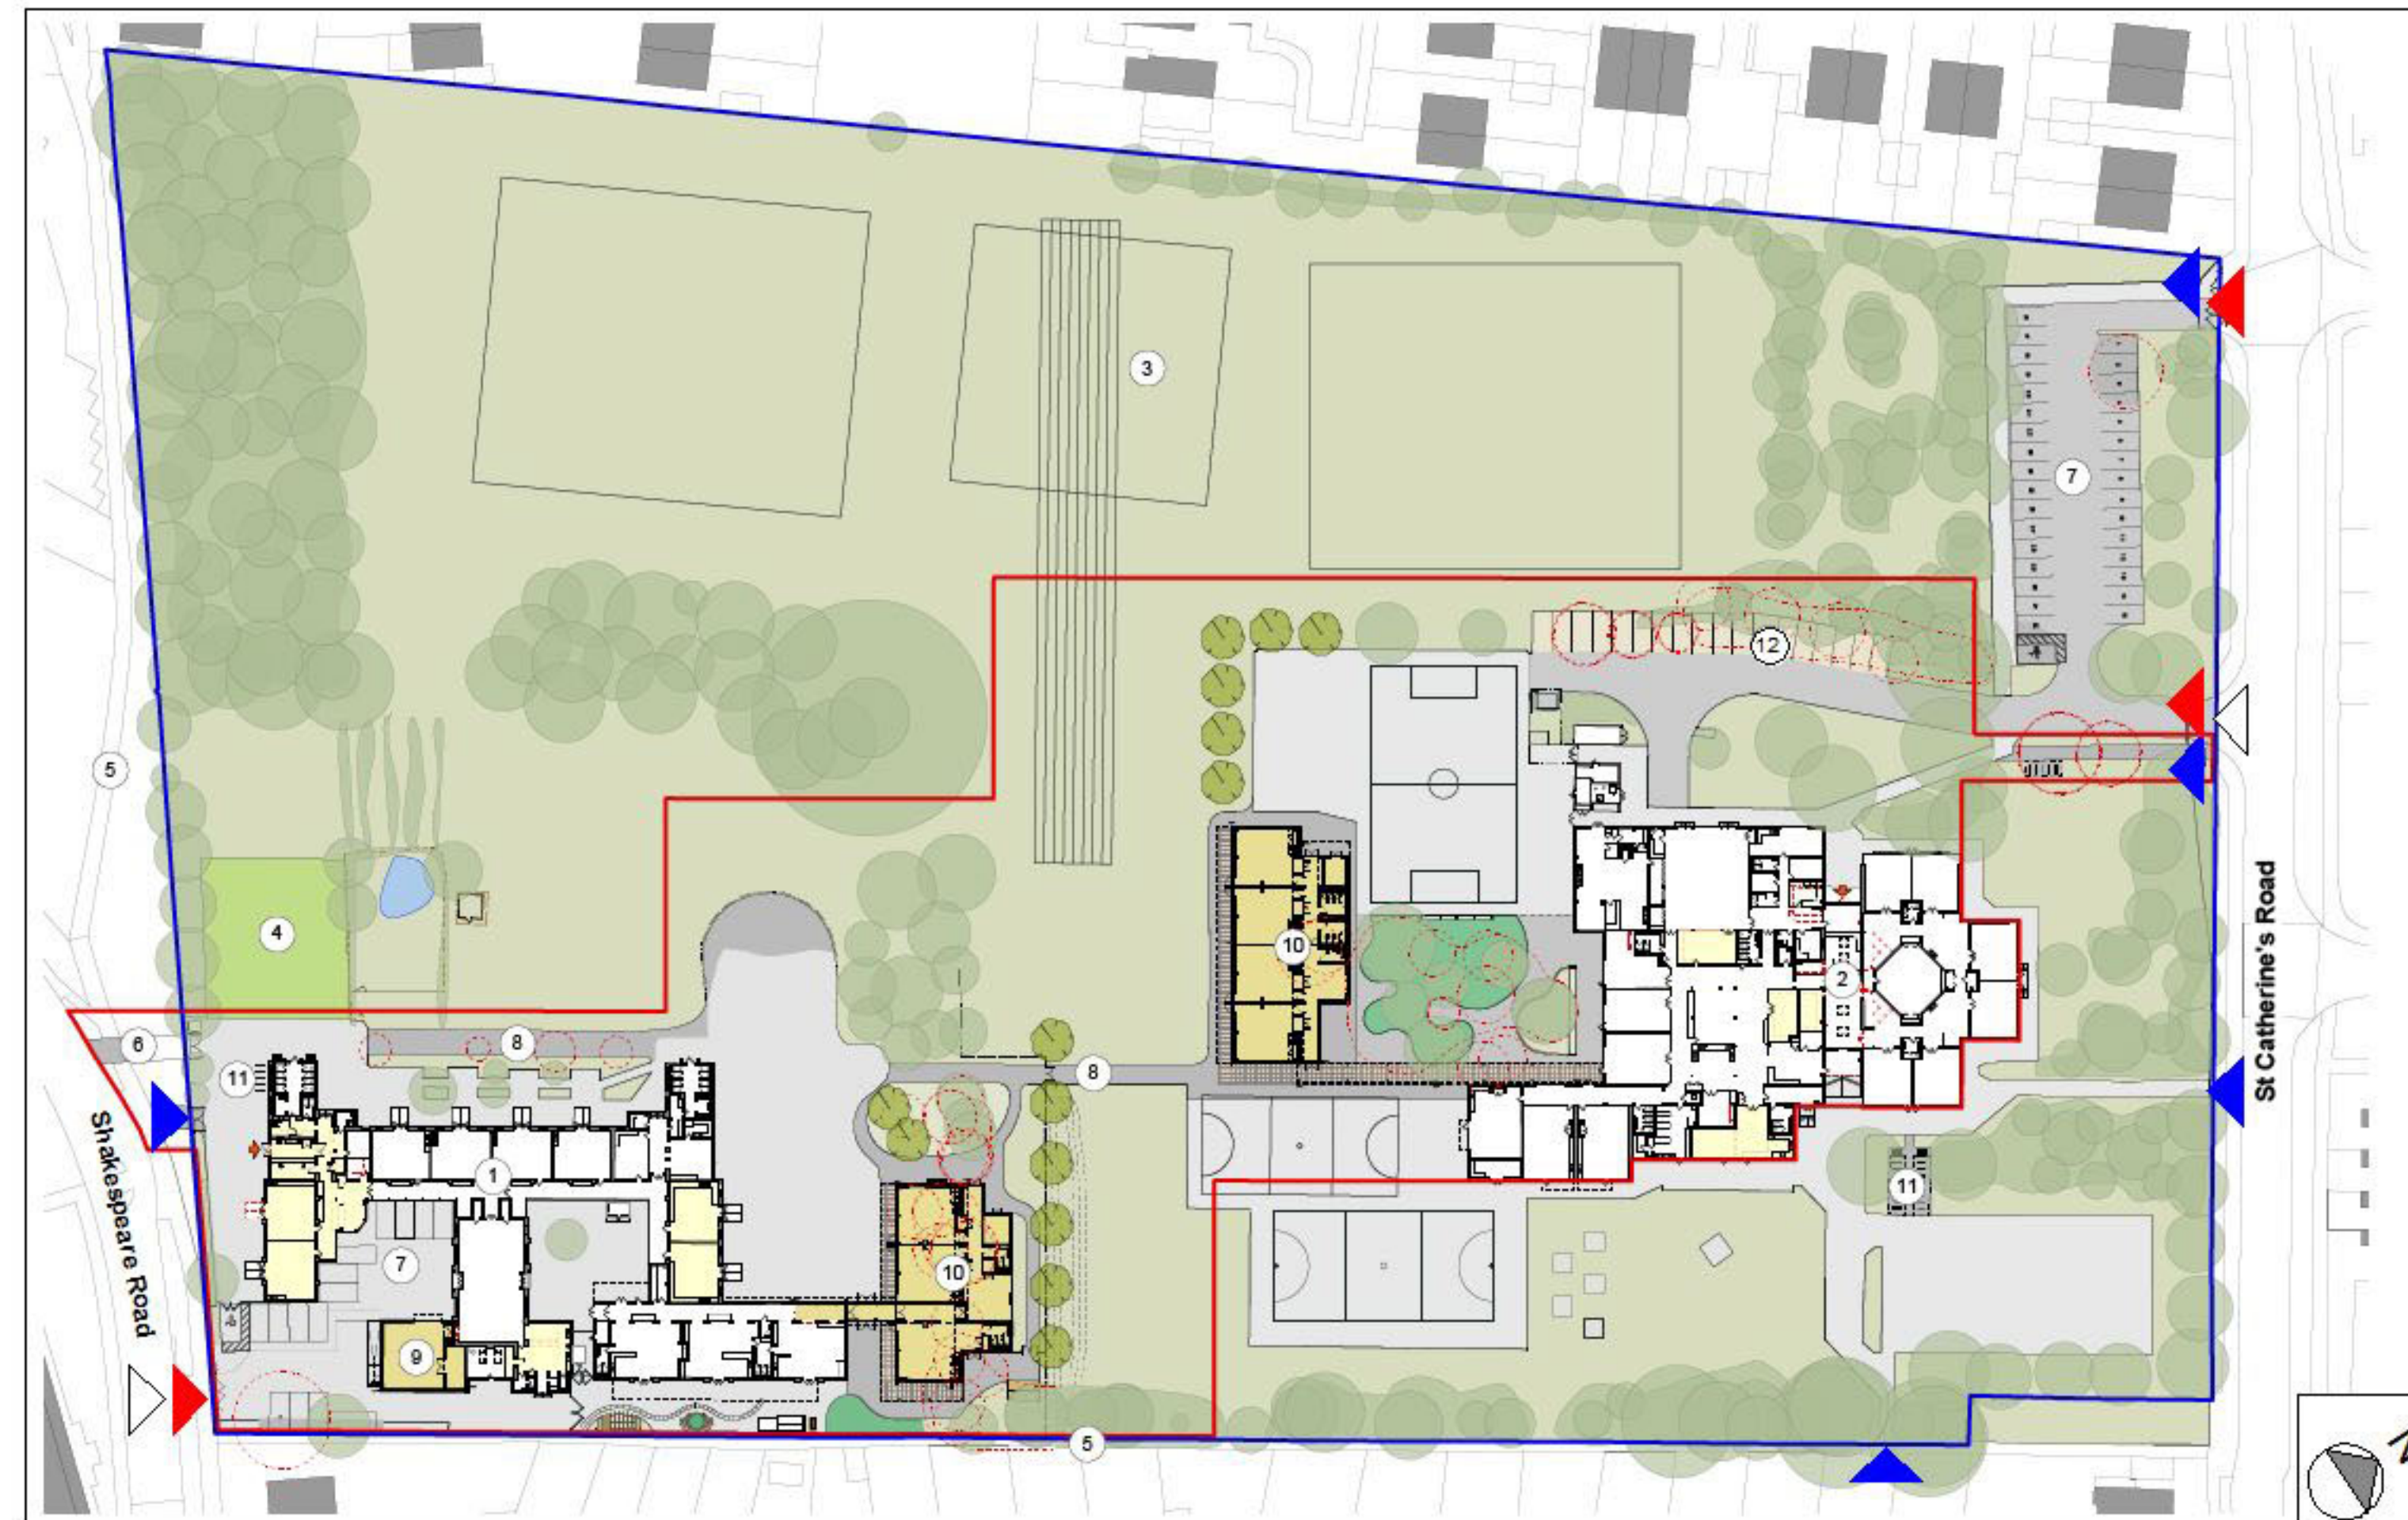


03 Proposed Site Plan

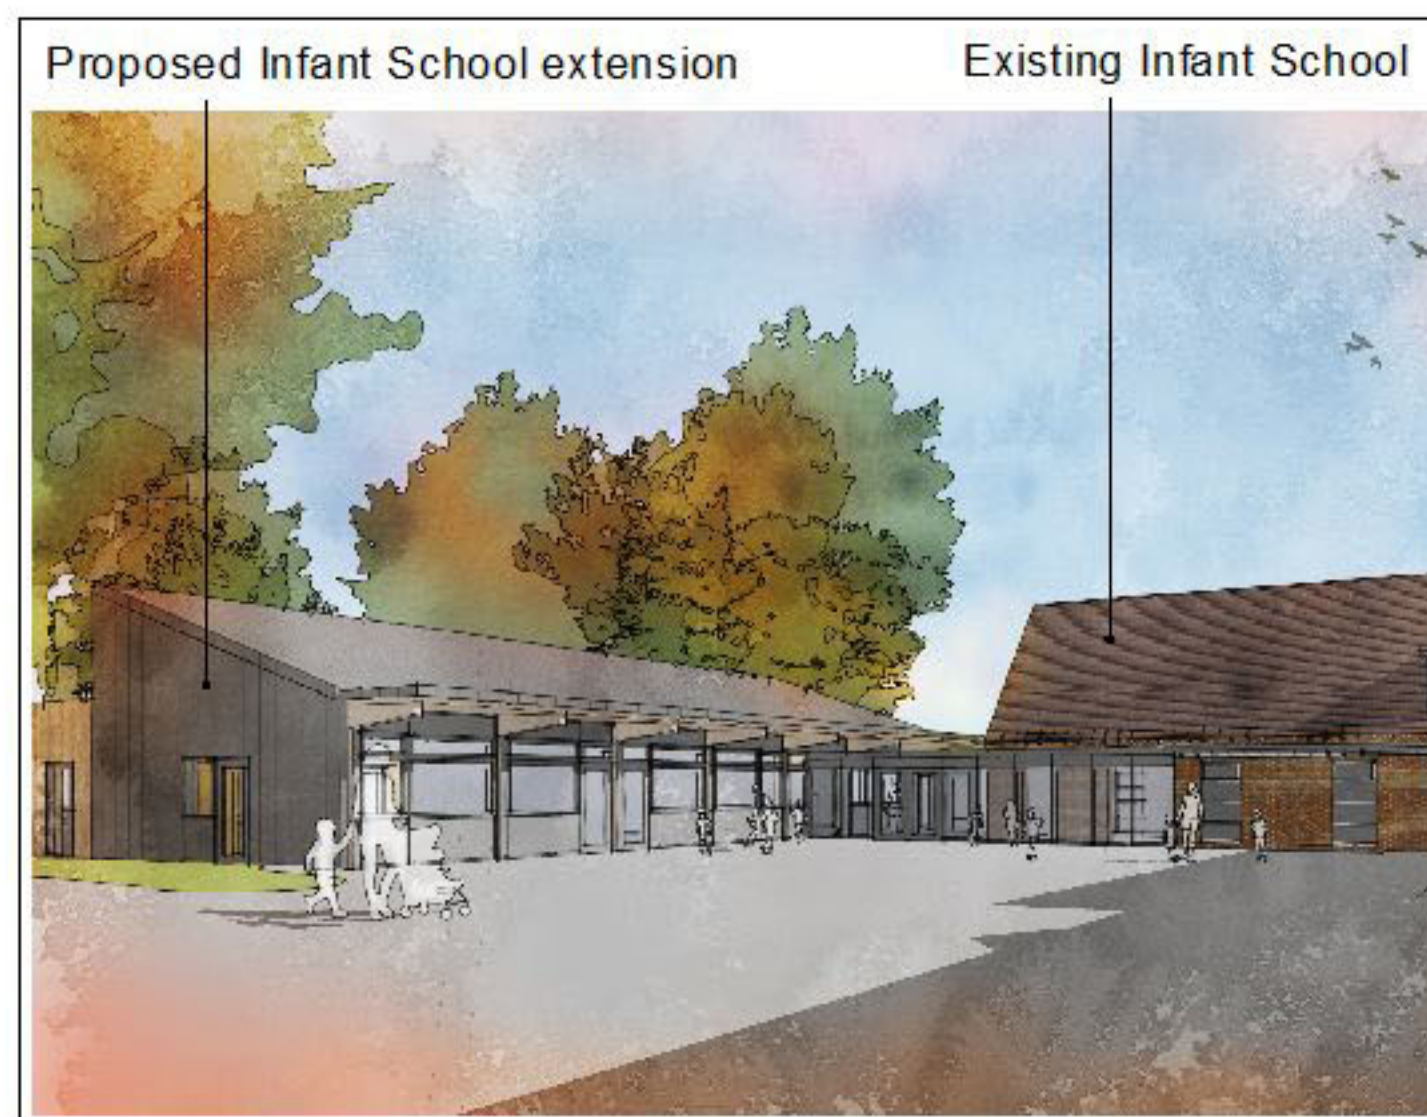

02 Aerial View Looking East

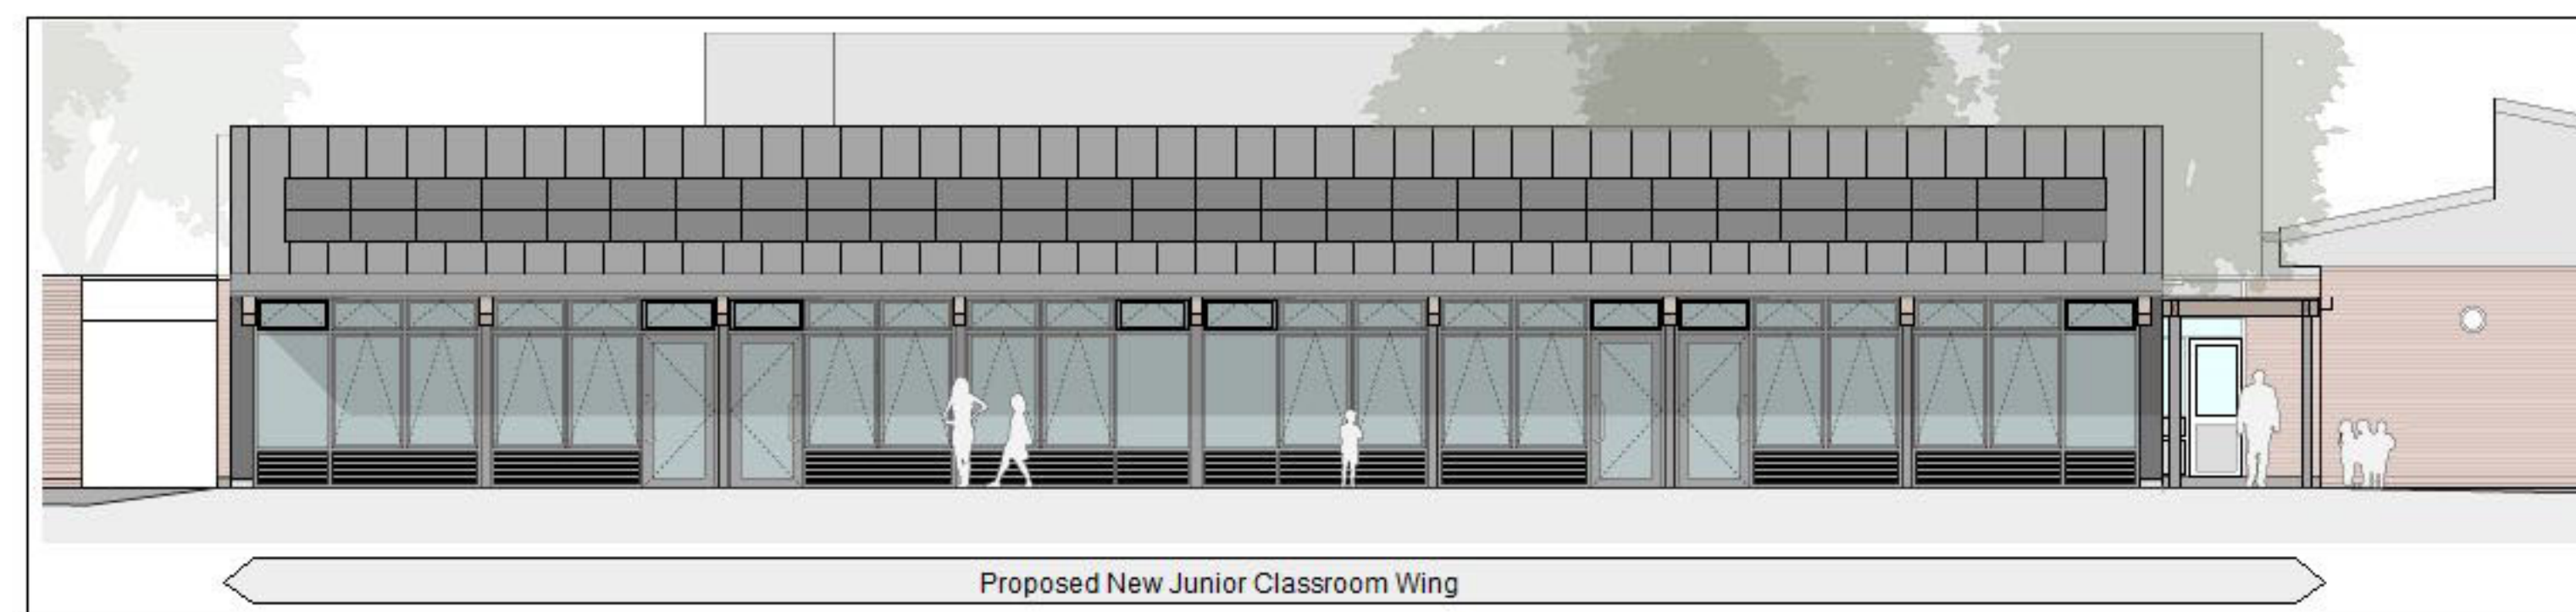

04 Proposed South Elevation

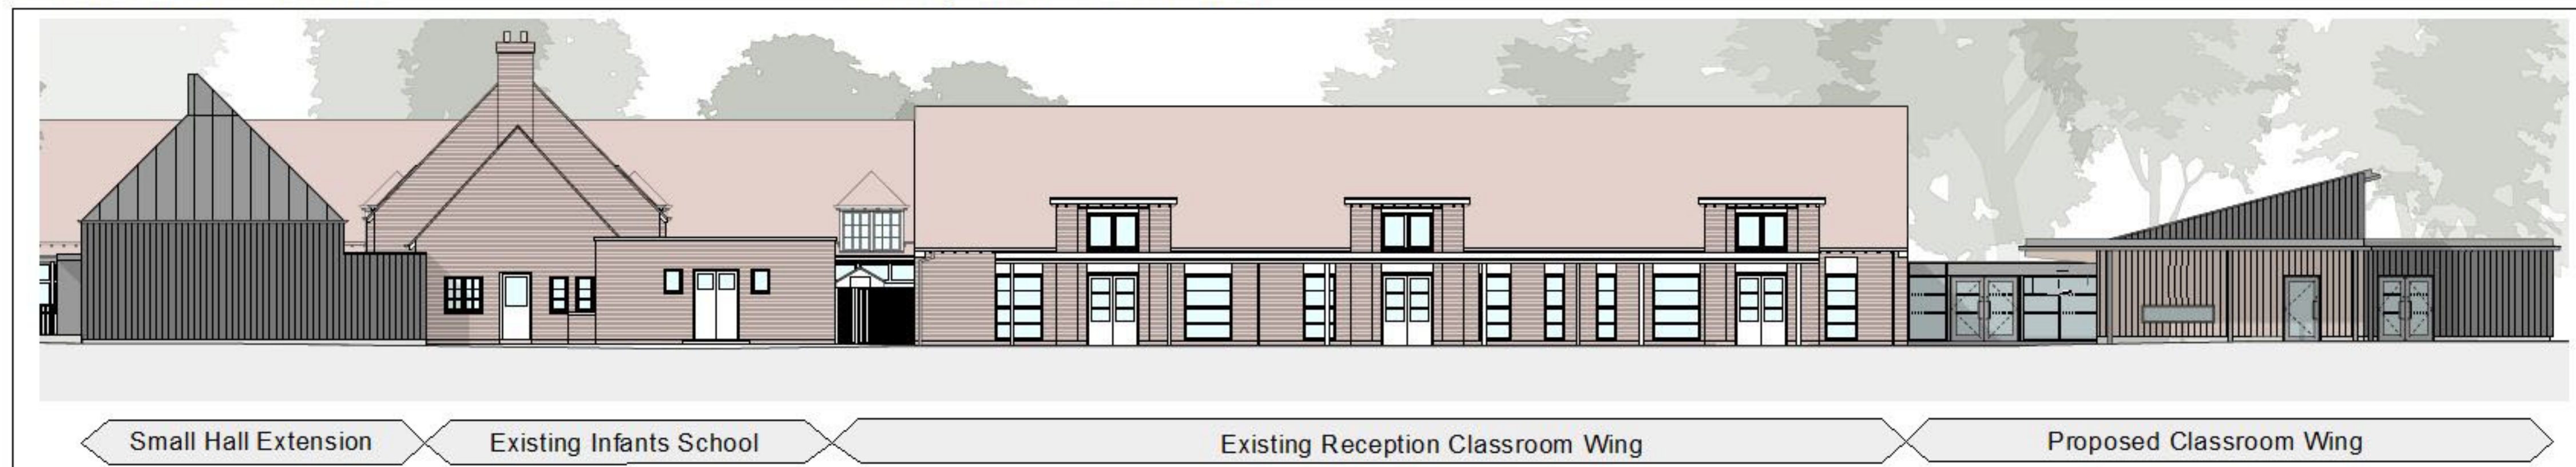

05 Proposed East Elevation

- Proposed Covered Link
- Proposed Refurbishment
- Proposed New Build
- Site Boundary
- Pedestrian Access
- Vehicular Access
- Contractors Access

**Project Appraisal**

P10175 - A.100\_Rev A

Not to Scale  
April 2016

