



### Swanmore College

### Performing Arts, Reclad and Refurbishments

### Proposed Site & Building Plans

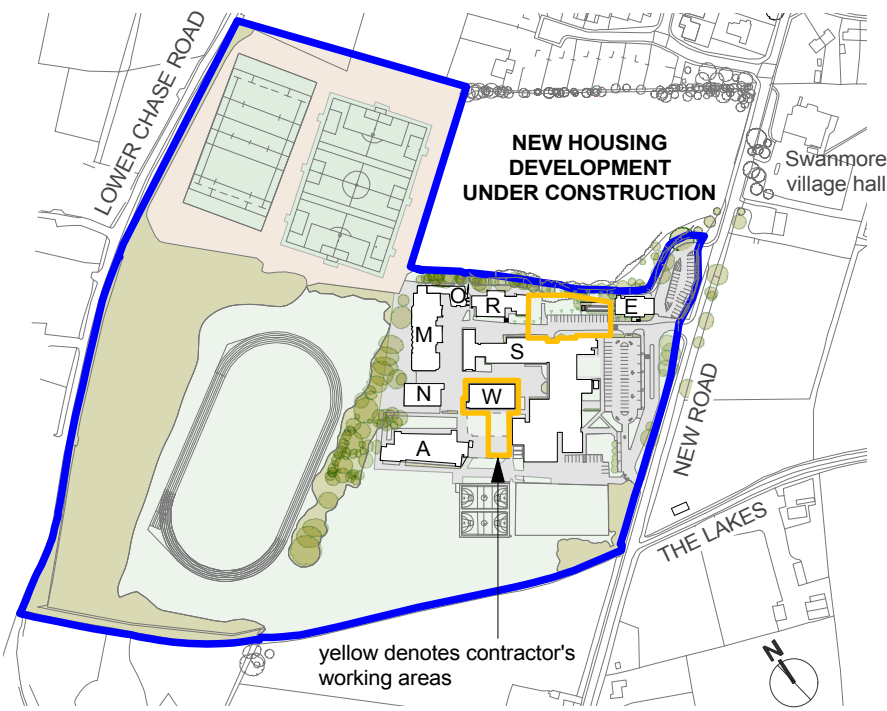


Existing Site Location Plan

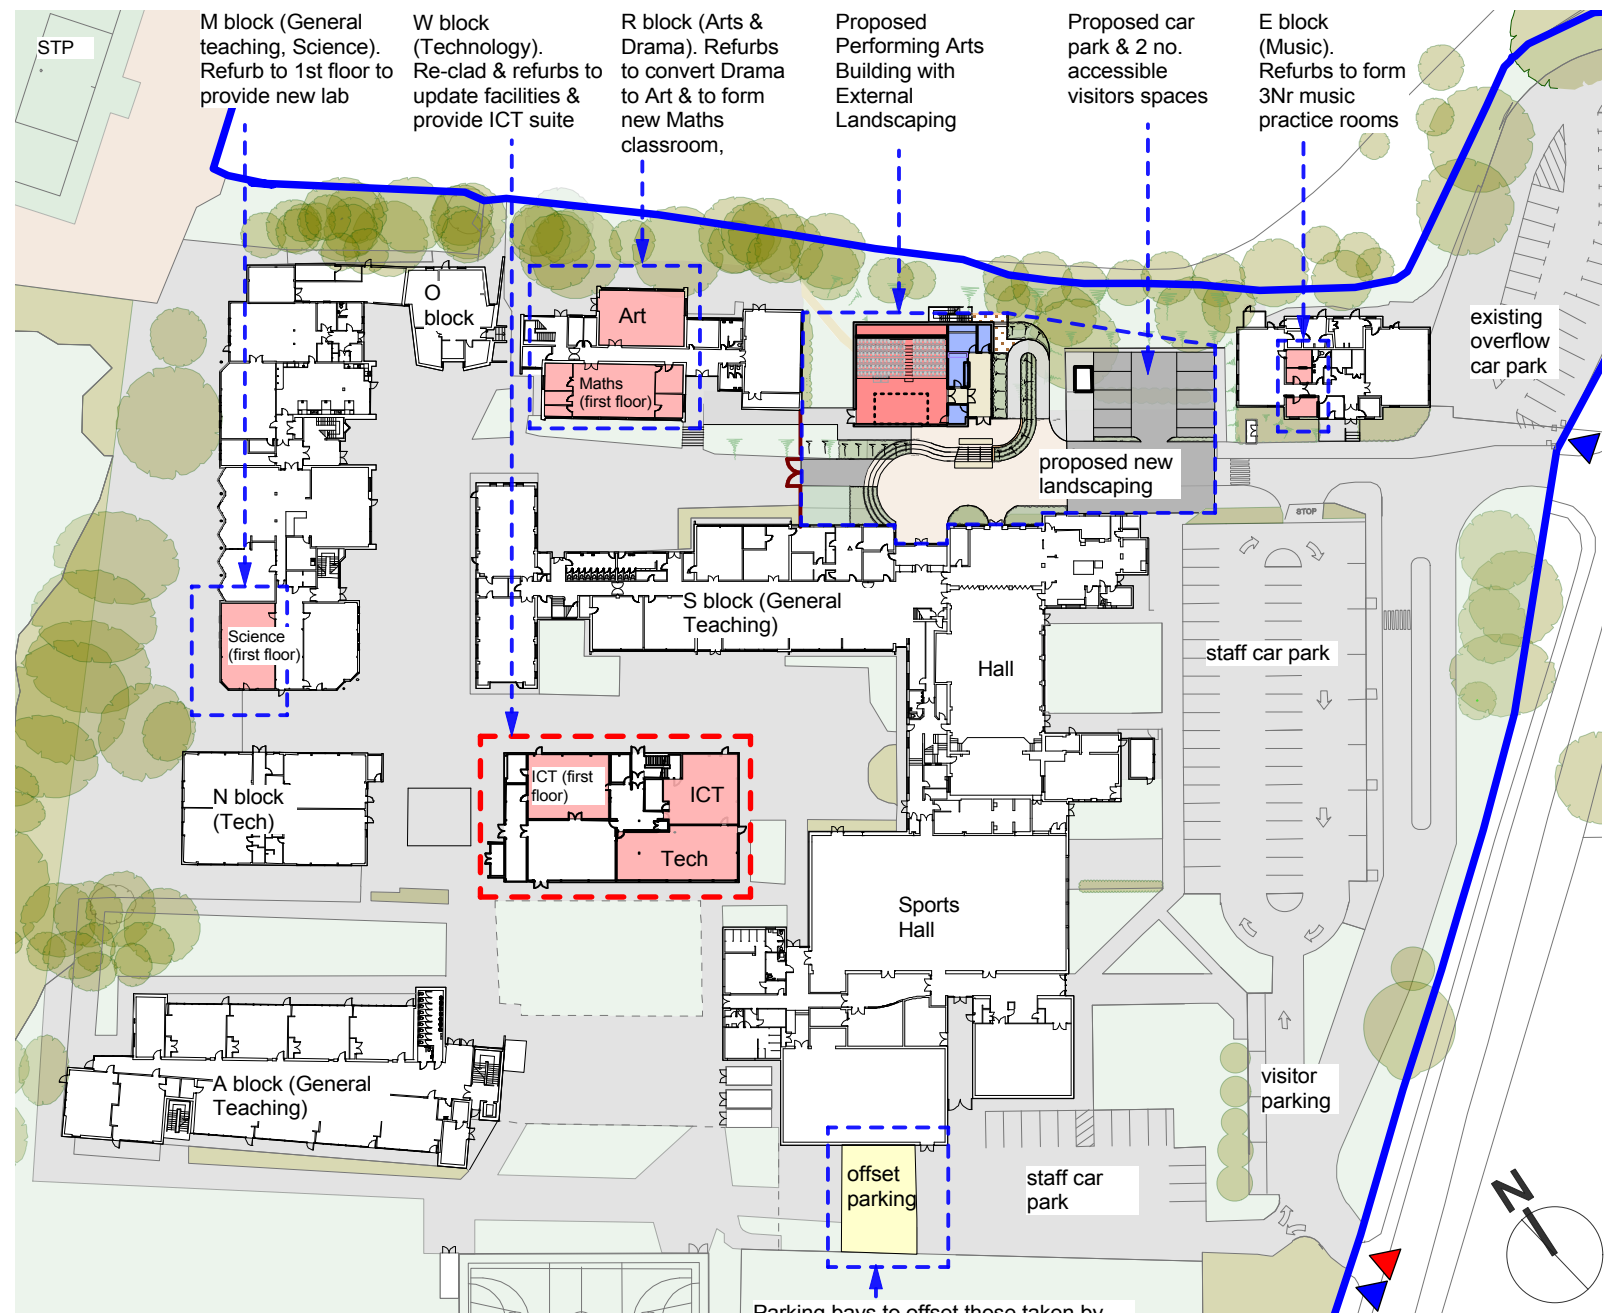

Site Layout Plan showing All Proposed Works


0 30 40 50 M

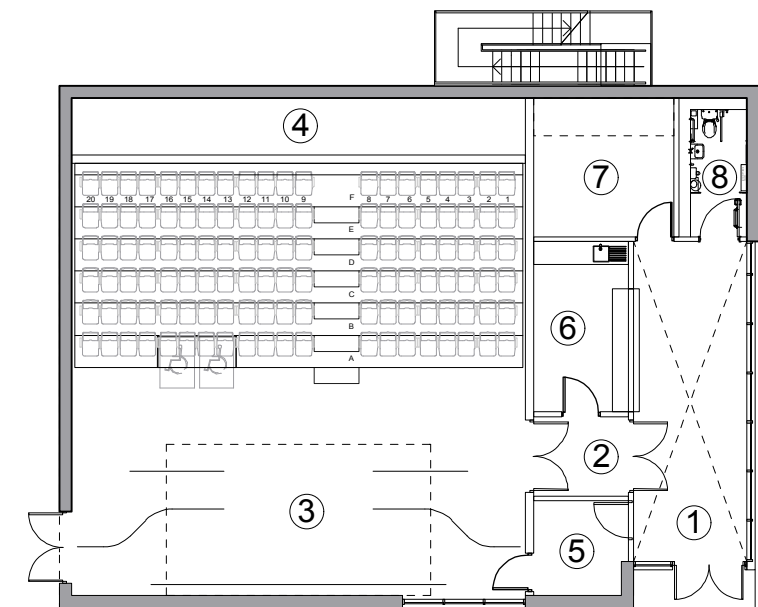

Performing Arts Studio Proposed Ground Floor Plan

**Key**

- ① Main entrance lobby
- ② Lobby into studio
- ③ Double height studio
- ④ Control balcony
- ⑤ Store / back stage access
- ⑥ Office / box office
- ⑦ Plant room (also at first floor level)
- ⑧ Accessible WC

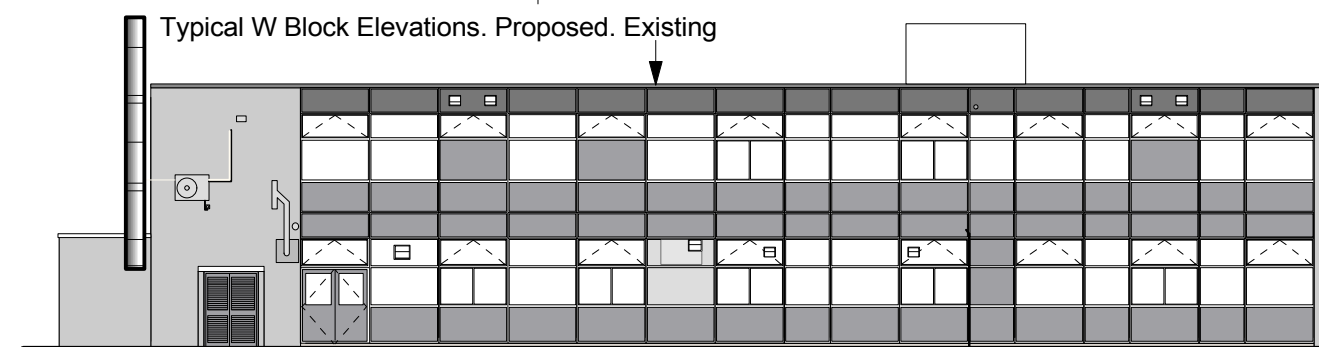

**Key**

- Re-clad existing building
- General Teaching - New Build
- General Teaching - Refurb.
- Non-Teaching - New Build
- Non-Teaching - Refurb.
- ▶ Pedestrian Access
- ▶ Vehicular Access

### Project Appraisal

P10675-110

April 2016