

**Expansion from 3FE to 4FE  
 Proposed Site & Building Plans**

- Site Location Plan Key:
- 1. School Site
  - 2. Recreation Ground
  - 3. Existing Woodland
  - 4. Local Centre

- Site Plan Key:
- 1. Staff Room
  - 2. Head Teachers Office
  - 3. Proposed Staff Prep Room
  - 4. Proposed Group / Interview Room
  - 5. Proposed Key Stage 1 Classroom
  - 6. Proposed Key Stage 1 Classroom
  - 7. Proposed Reception Classroom
  - 8. Proposed Pupil WC
  - 9. Removed Temporary Classroom
  - 10. Removed Temporary Classroom
  - 11. Proposed Informal Hard Play Area
  - 12. Main Hall

- Teaching - New Build
- Teaching - Refurbishment.
- Non-Teaching - New Build
- Non-Teaching - Refurbishment.

- Site Boundary
- ▶ Pedestrian Access
- ▶ Vehicular Access
- Contractor Access

© Crown Copyright and database rights 2016. All rights reserved. HCC 100019180.

**Project Appraisal**


Not to Scale  
 P10985 - A.100\_Rev A  
 March 2016



Site Location Plan



Proposed Aerial View Looking North

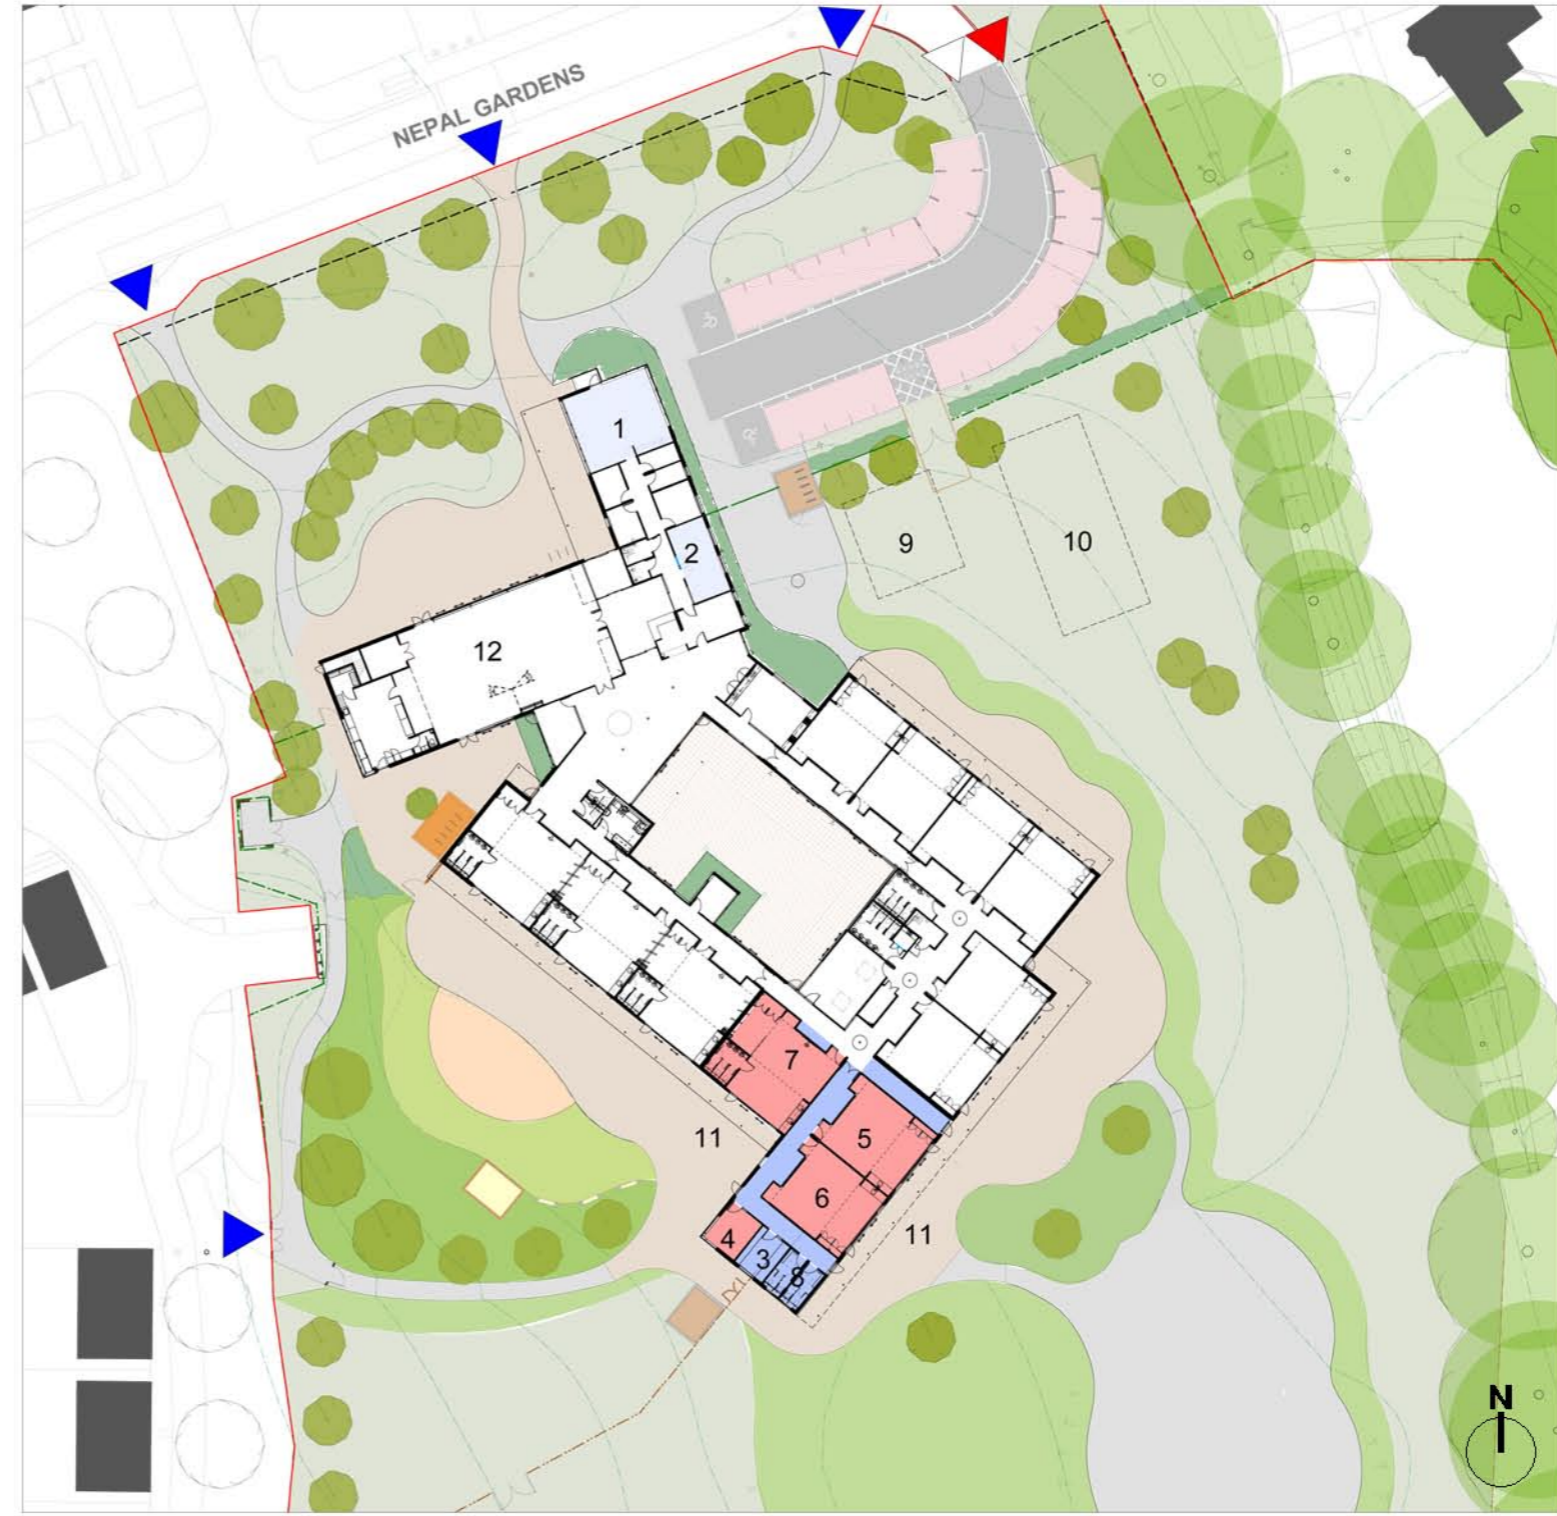

Proposed Site Plan



Proposed South West Elevation



Proposed South East Elevation