


0 30 60 120 Meters

Contains Ordnance Survey data © Crown copyright and database right 2016

# Location Plan

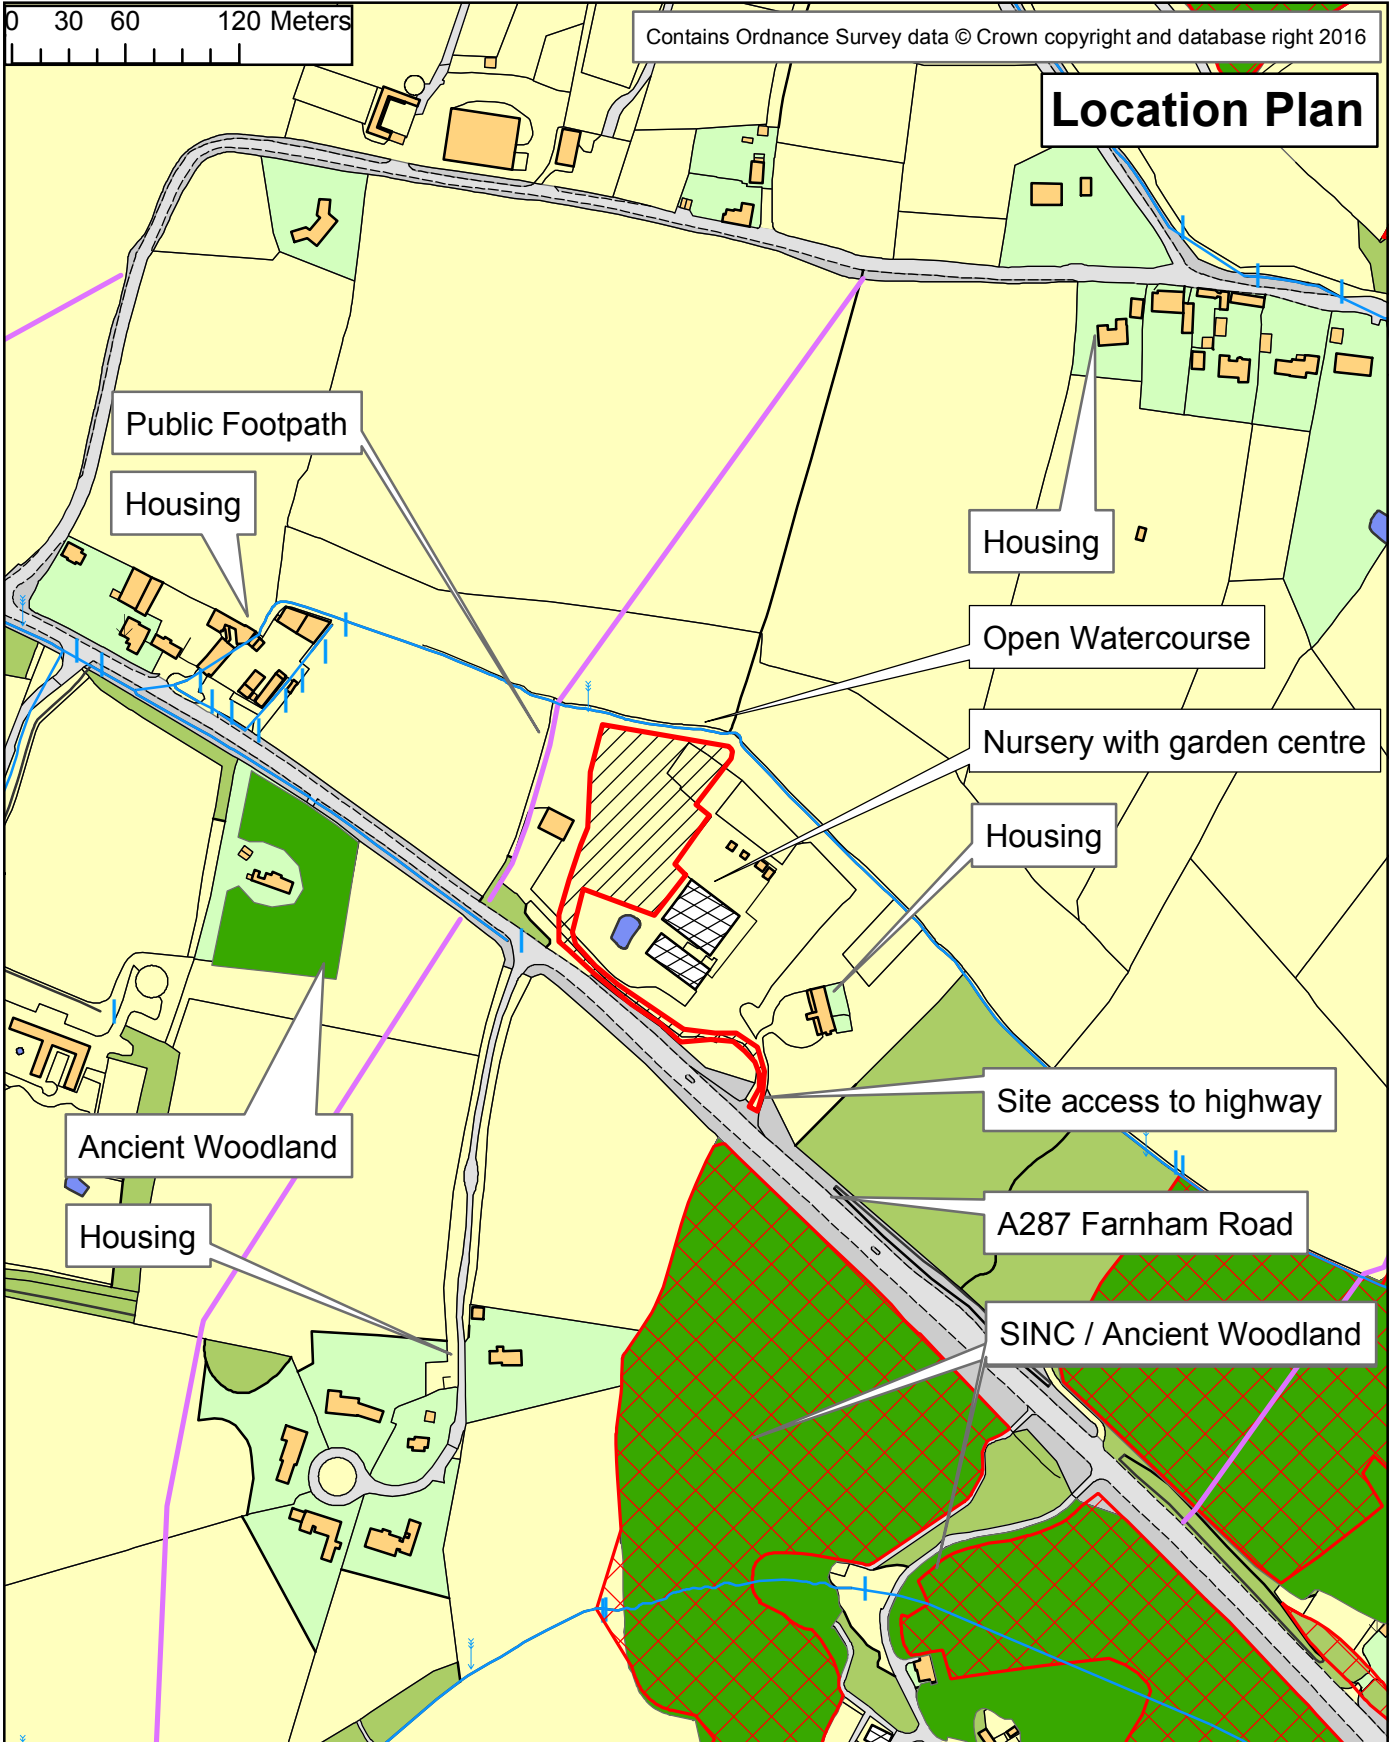

Drawn by: Strategic Planning



**Change of use of part of land forming Peacock's Nursery and Garden Centre to use for recycling of inert materials at Land behind Peacocks Nursery, Ewshot, Farnham, GU10 5BA**

**REGULATORY COMMITTEE**

1 July 2016

Scale: 1:4,000

**APPLICATION NUMBER: 116/00887/HCC  
SITE REFERENCE: HR104**



**Hampshire**  
County Council

**Economy, Transport and Environment**