









Key:

-  Application area
-  Existing hedgerows and trees
-  Young Plantation
-  Public Footpath

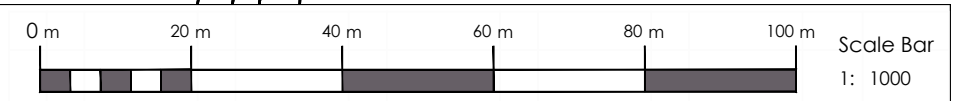

Reproduced by permission of OrdnanceSurvey on behalf of HMSO. © Crown Copyright. All rights reserved. Licence No. 100045777. ALL LEVELS ABOVE ORDNANCE DATUM

rev: A | date: 30/03/16 | details: Annotations Updated.

 **corylus**
Planning & Environmental Ltd.

The Old Dairy
Yanworth
Cheltenham
Gloucestershire
GL54 3LQ
tel: 01285 721072

client:
Wilson Plant

project:
Ewshot

title:
Application Area

| | | | | |
|---------------------------|-------------------------|-----------------|-------------------|-------------|
| scale: 1:1000 | date: 03/03/16 | drawn by: TM | checked by: AW | size: A3 |
| Project ref.: E10/WP/1 | dwg no.: E10/WP/1/03 | rev: A | | |