


SECTION A-A
1:500

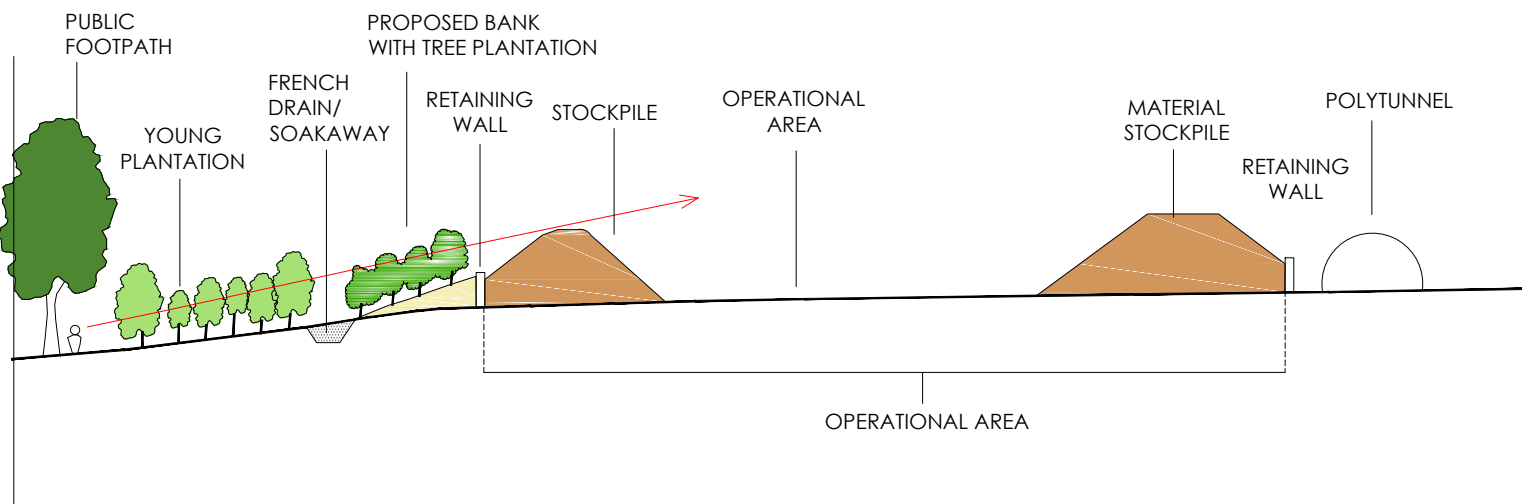

SECTION B-B
1:500

Key:



rev: A | date: 20-04-16 | details: Addition of dimension. Slope alteration to screenbank with plantation

corylus
Planning & Environmental Ltd.
The Old Dairy
Yanworth
Cheltenham
Gloucestershire
GL54 3LQ
tel: 01285 721072

client:
Wilson Plant

project:
Ewshot

title:
Proposed Development Sections

scale: 1:500	date: 03/03/16	drawn by: TM	checked by: AW	size: A3
project ref: E10/WP/1	dwg no: E10/WP/01/07	rev: A		