

Emsworth Primary School
Emsworth
0.5FE Expansion to 2FE
Proposed Site & Building

Key to Location Plan:

- a Existing Primary School School
- b Existing Railway Line
- c Existing A27 and Services
- d Existing Allotments
- e Existing Residential Area

Key to Proposed Site Plan:

- 1 Existing Primary School
- 2 Existing Staff Car Park
- 3 Existing Hard Games Court
- 4 Existing Sports Fields
- 5 Existing Railway Line
- 6 Existing Public Right of Way
- 7 Proposed Two Classroom Extension with Shared Teaching Space
- 8 Proposed SEN (Previously the Children Centre)
- 9 Proposed Staff Car Parking
- 10 Extension to Hard Play Area
- 11 Extension to Existing KS1 Play Area
- 12 Converted SEN Play Area
- 13 Proposed External Play Area
- 14 Proposed Electronic Gate with Intercom
- 15 Proposed Landscape Improvements

- Teaching - New Build
- Teaching - Refurbishment.
- Non-Teaching - New Build
- Non-Teaching - Refurbishment.
- Circulation
- Site Boundary

- Pedestrian Access
- Vehicular Access
- Contractor Access


© Crown Copyright and database rights 2016. All rights reserved. HCC 100019180.

Project Appraisal


Not to Scale

P11226 - A - 100 Rev A

January 2017

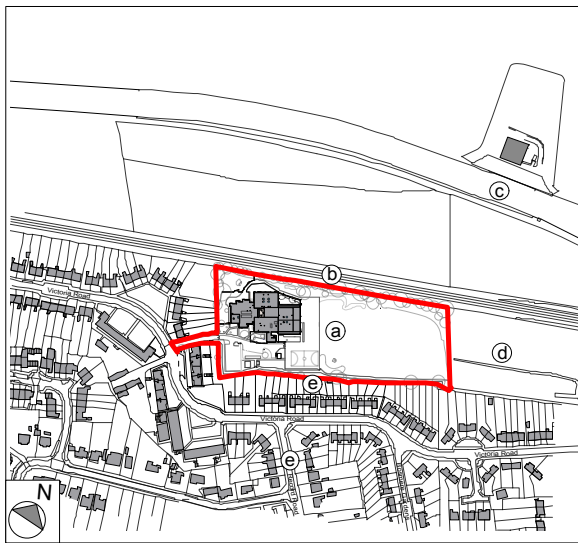


Existing Site Location Plan

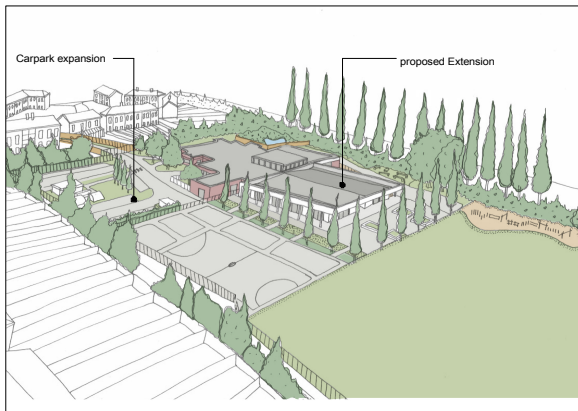

Proposed Aerial View Looking North West



Proposed Site Plan

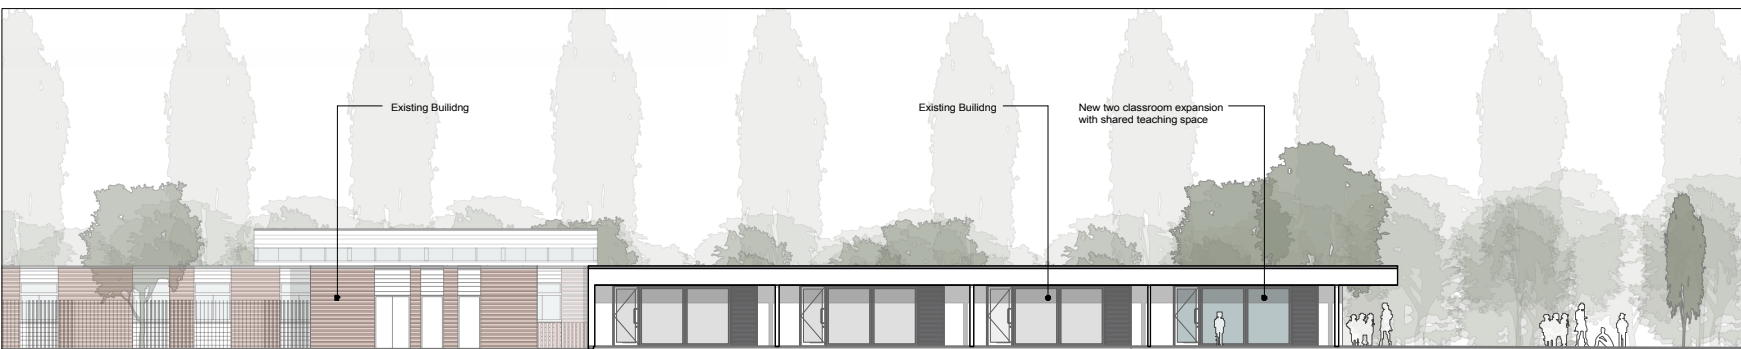

Proposed South Elevation

Existing Primary School

Proposed Extension

Existing Hard Play Area