


**Park View Junior School,
0.5 FE Expansion to 3FE
Proposed Site & Building Plans**

Key to Location Plan:

- A. Park View Junior School
- B. Park View Infants School
- C. Temporary Contractors Access
- D. Recreational Grounds
- E. Allotments

Key to Proposed Site Plan:


- 1. Existing Junior School
- 2. Existing Infants School
- 3. Existing Nursery
- 4. Existing Staff Carparking
- 5. Hard Informal Play
- 6. Hard PE Games Court
- 7. Existing Toy Store
- 8. Existing courtyard
- 9. Existing Outdoor PE Playing Field
- 10. Proposed Two Classroom Block
- 11. Refurbished Food Tech Room
- 12. Proposed Temporary Access
- 13. Proposed Pedestrian Footpath
- 14. Proposed Courtyard Landscaping
- 15. Relocated Soft Play Equipment
- 16. Relocated/Proposed Cycle Store
- 17. Extended Staff Car Park
- 18. Highways Improvements

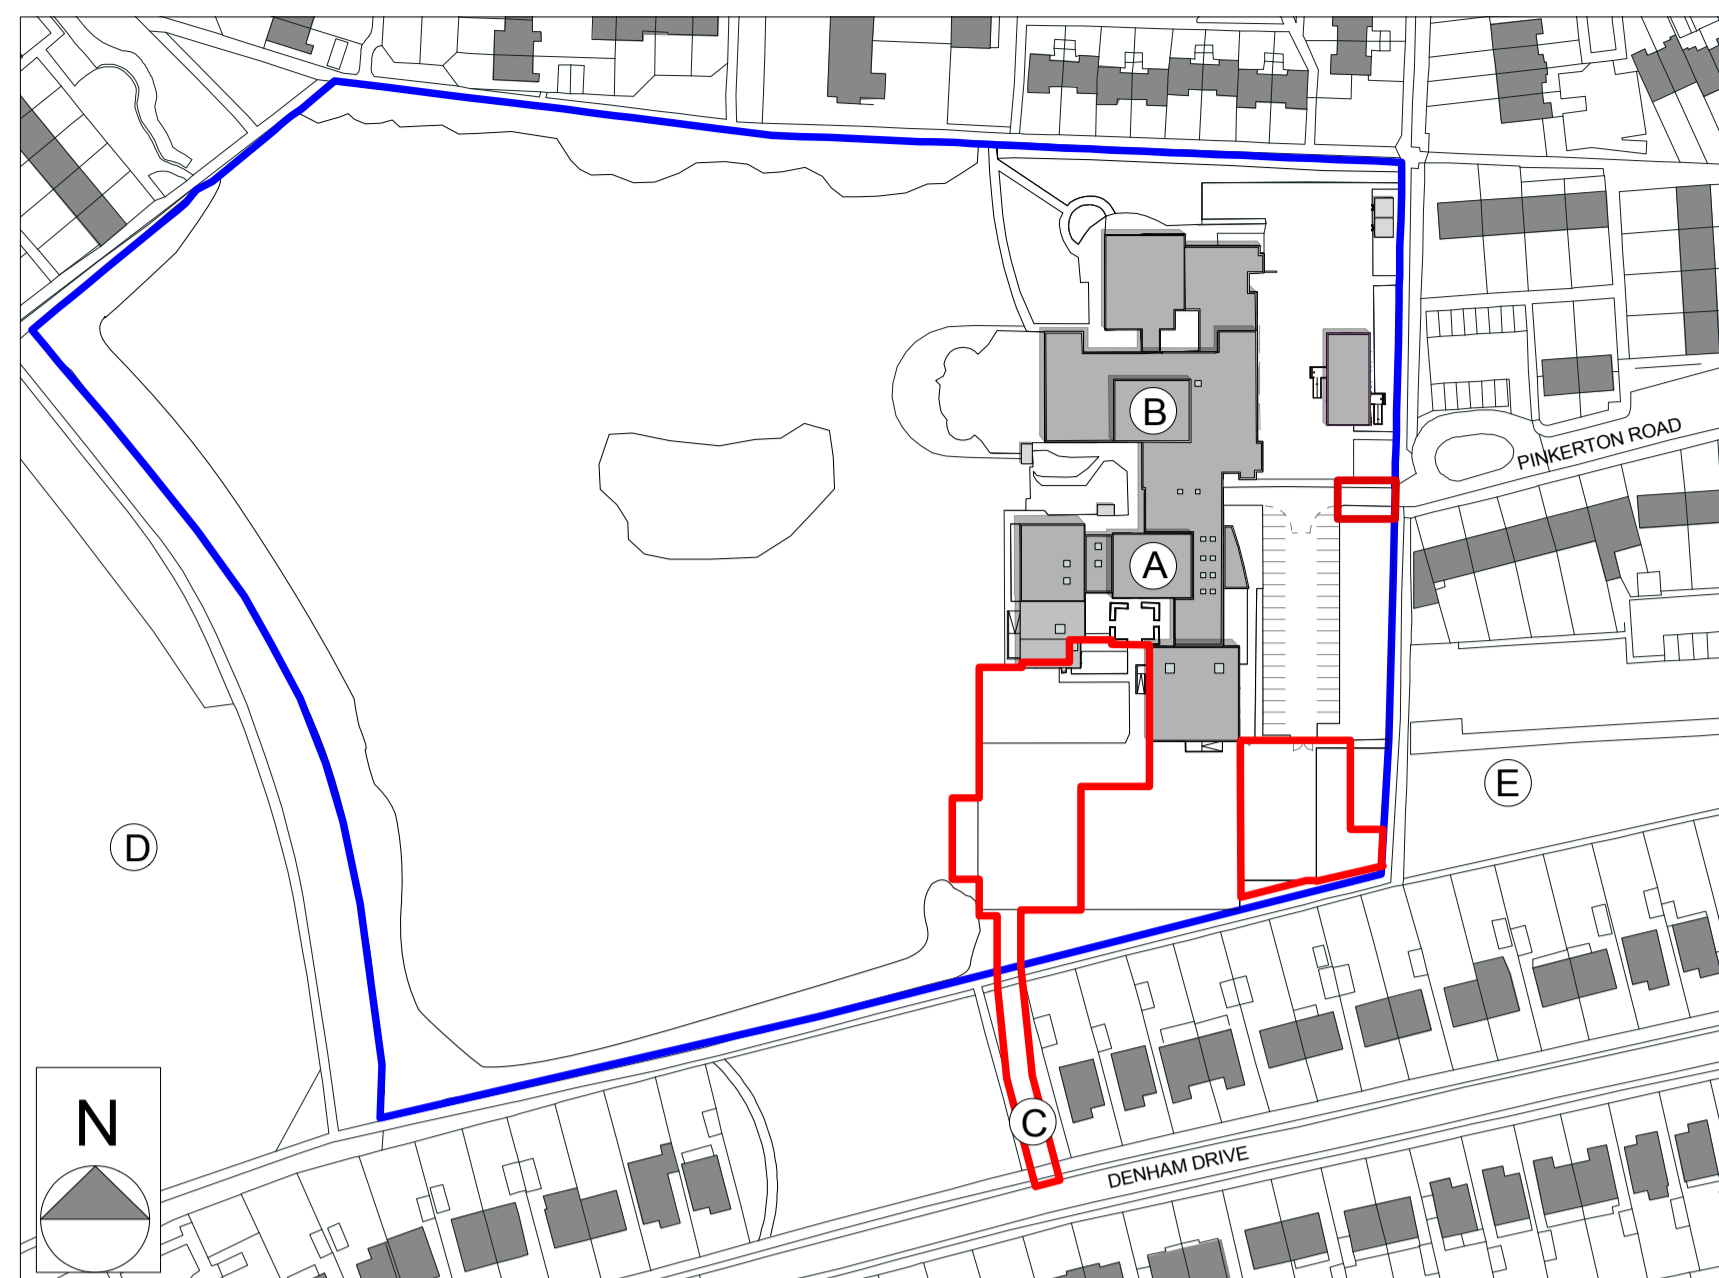


01 Existing Site Location Plan




03 Proposed Site Plan

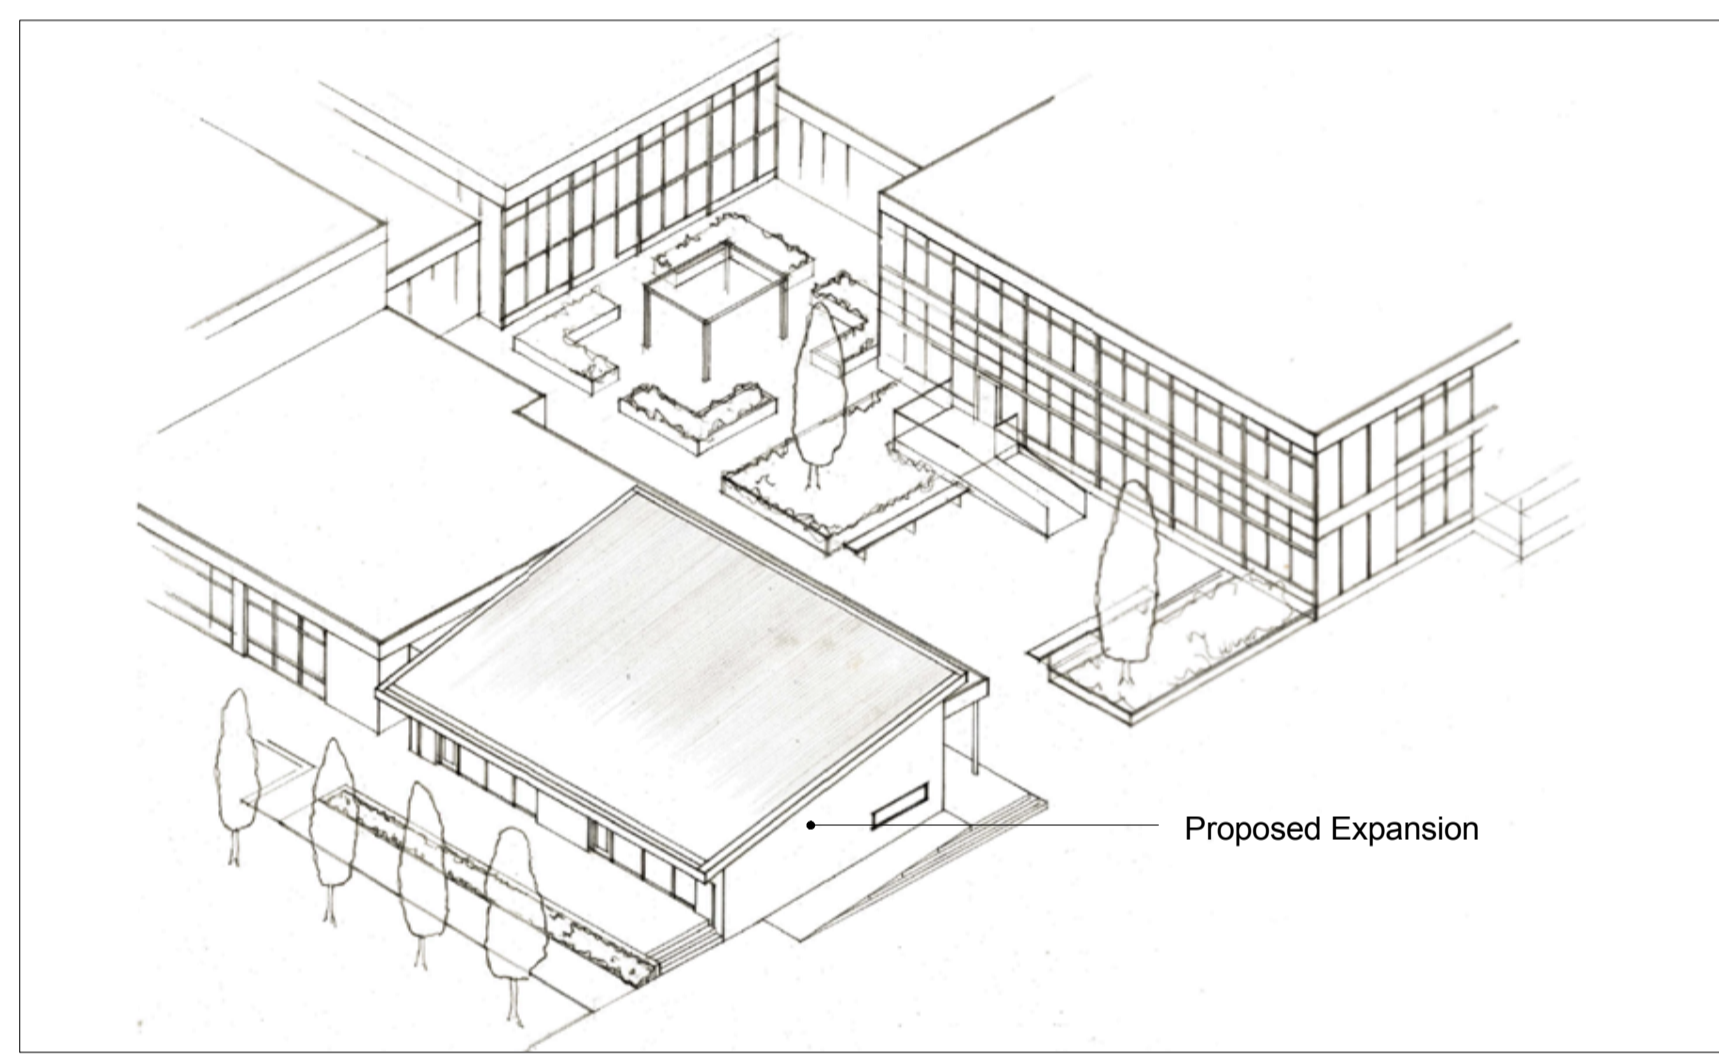


02 3D Visual of Proposed Expansion

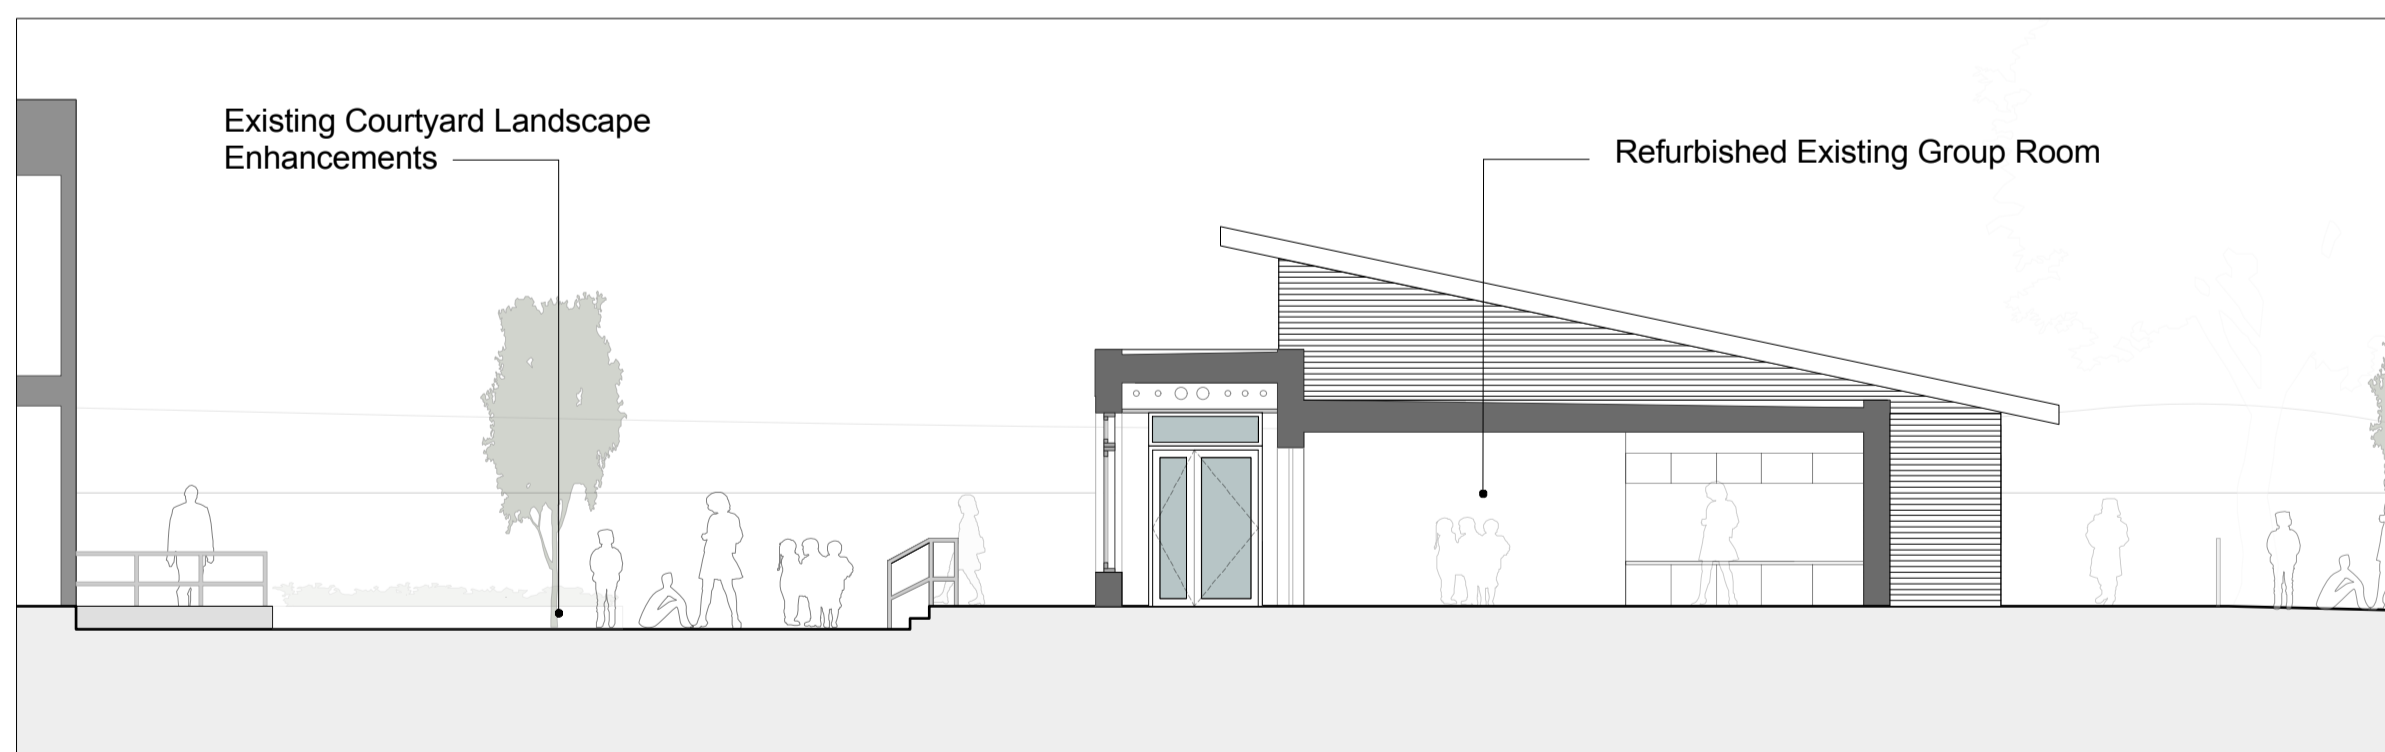


04 Proposed Site Section

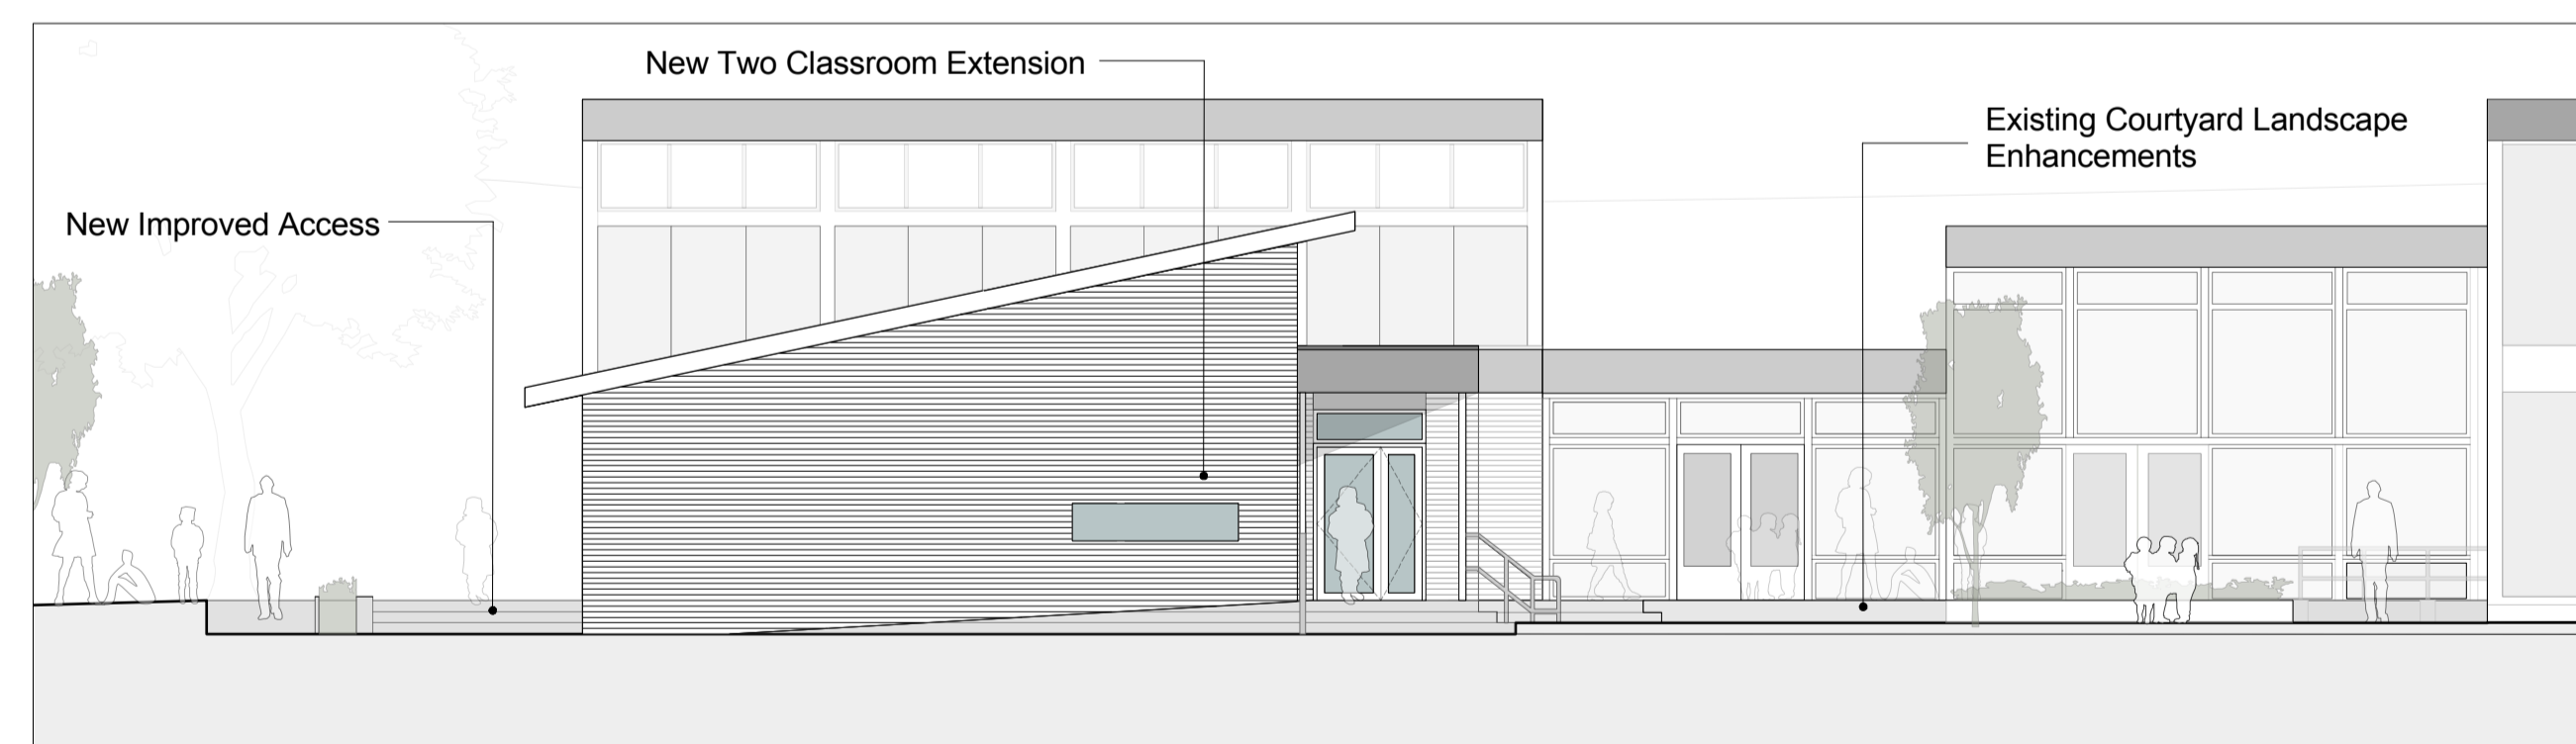

05 Proposed South Elevation

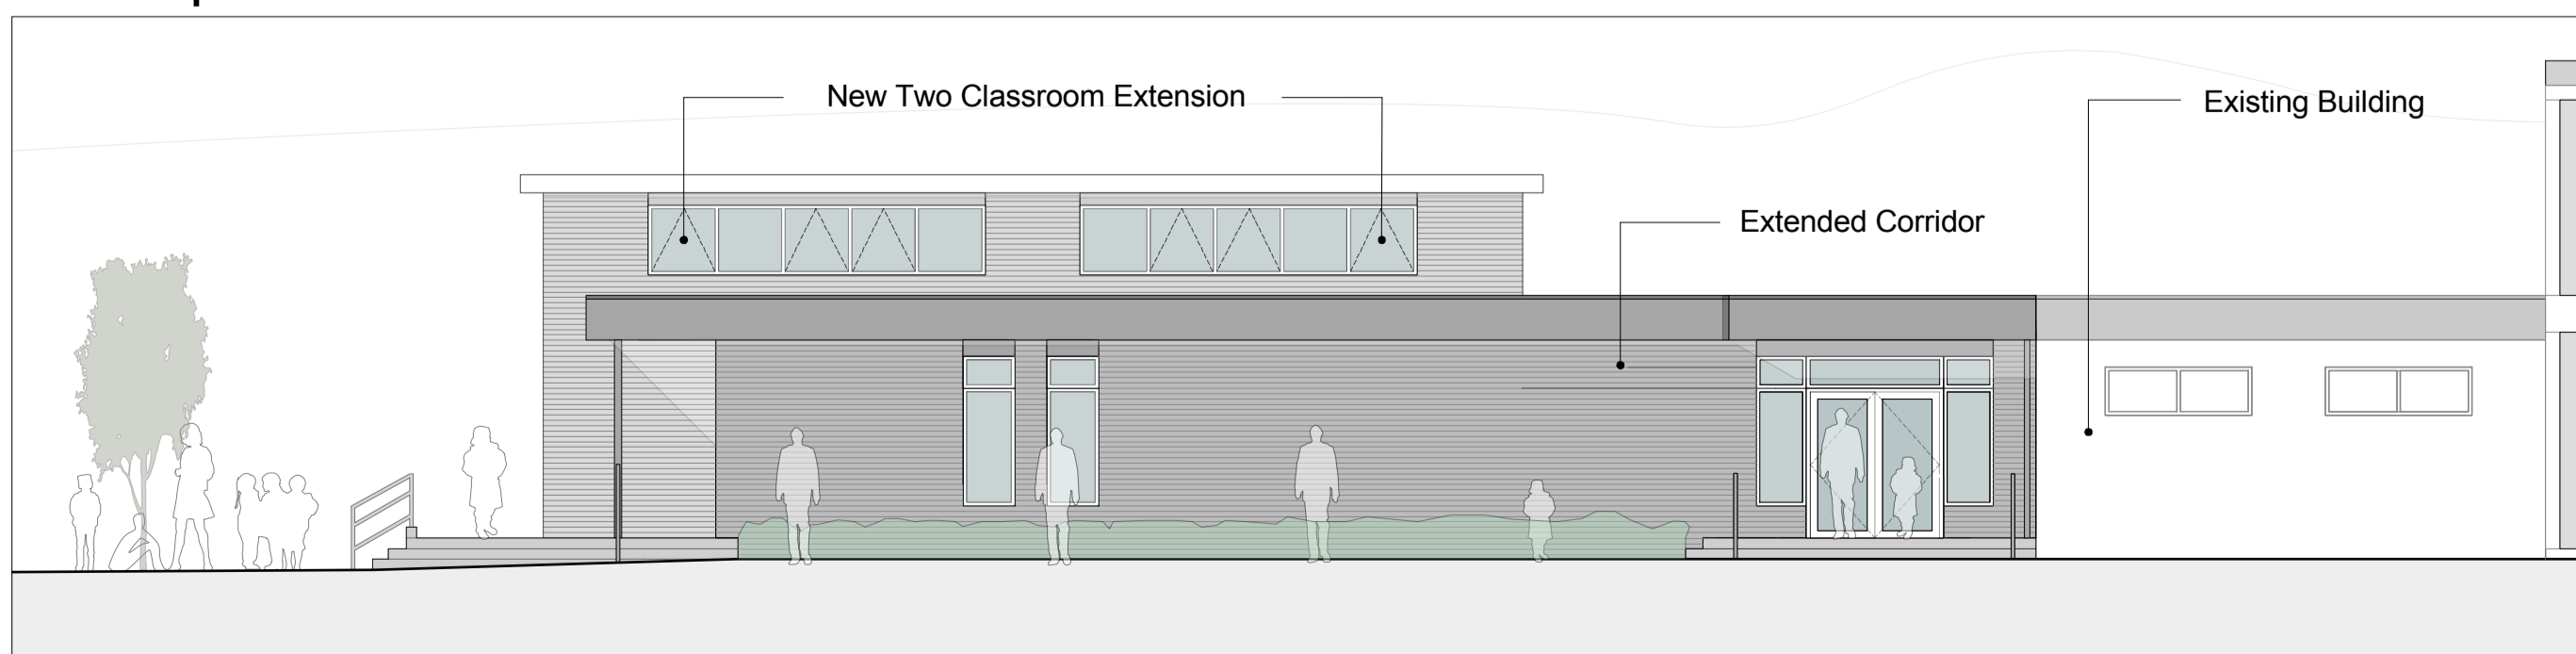

06 Proposed East Elevation

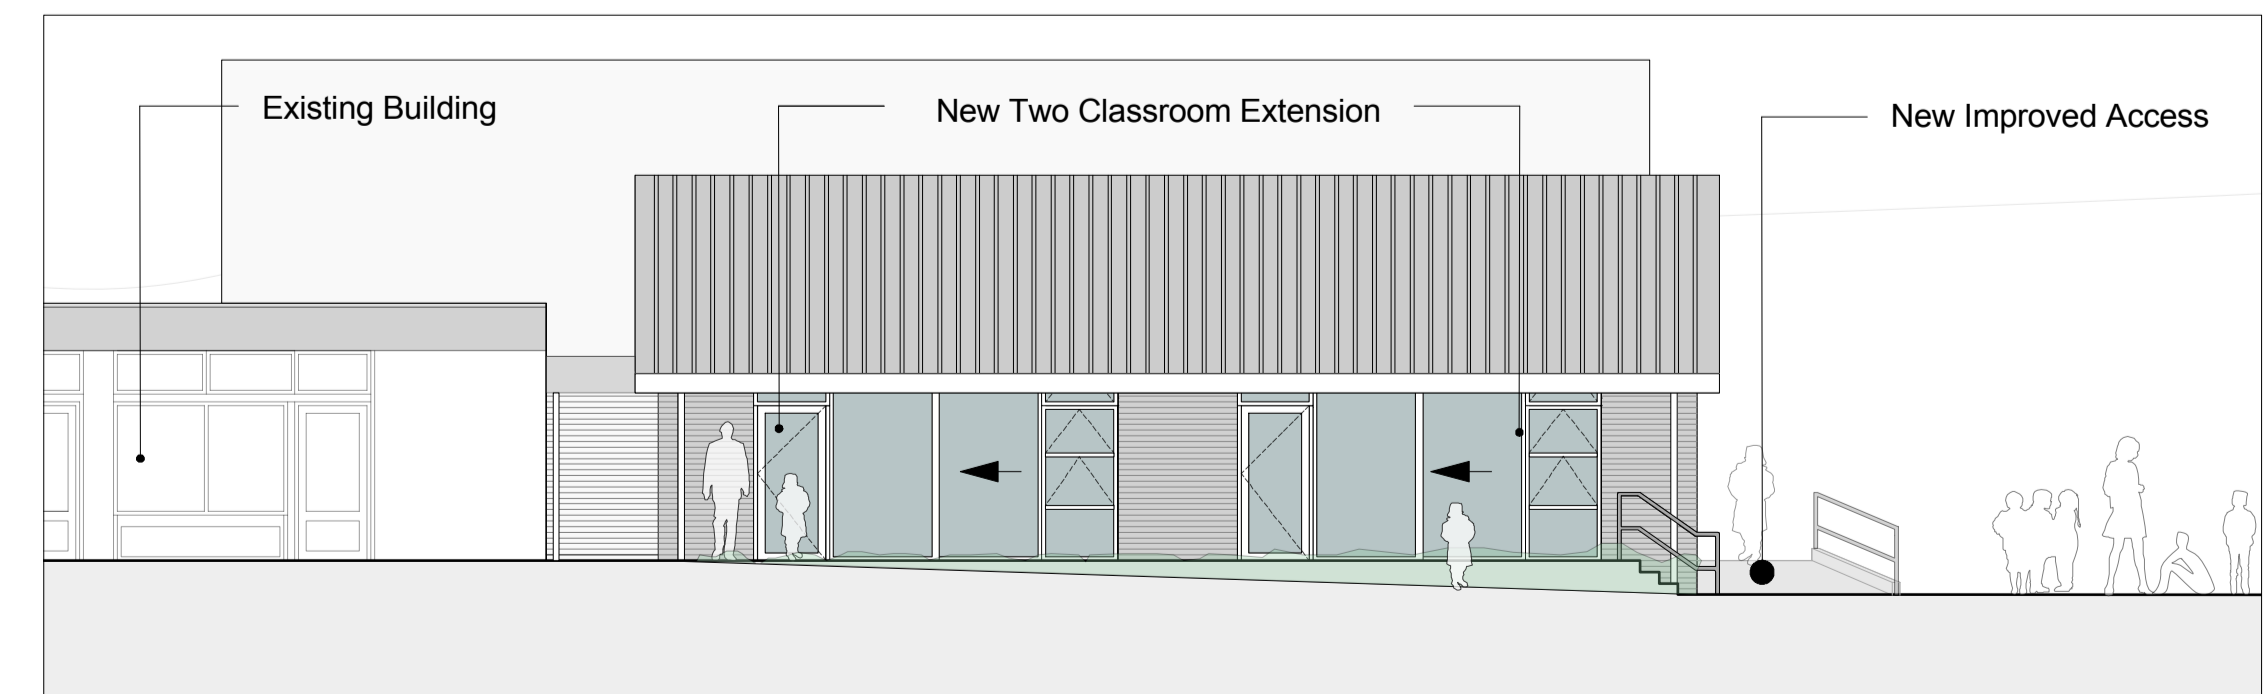

07 Proposed West Elevation

- Development Boundary
- Site Boundary
- ▶ Pedestrian Access
- ▶ Vehicular Access
- ▶ Contractors Access

Project Appraisal
P10026 - A.100

Not to Scale
August 2016