




TITLE: Proposed development of a logistics depot comprising a workshop/office building, driver welfare building, hardstanding for vehicle parking, soft landscaping and other associated infrastructure at land to the south of Fareham Waste Transfer Station, Enterprise Park, Military Road, Fareham PO16 8TU

REGULATORY COMMITTEE

22 February 2017

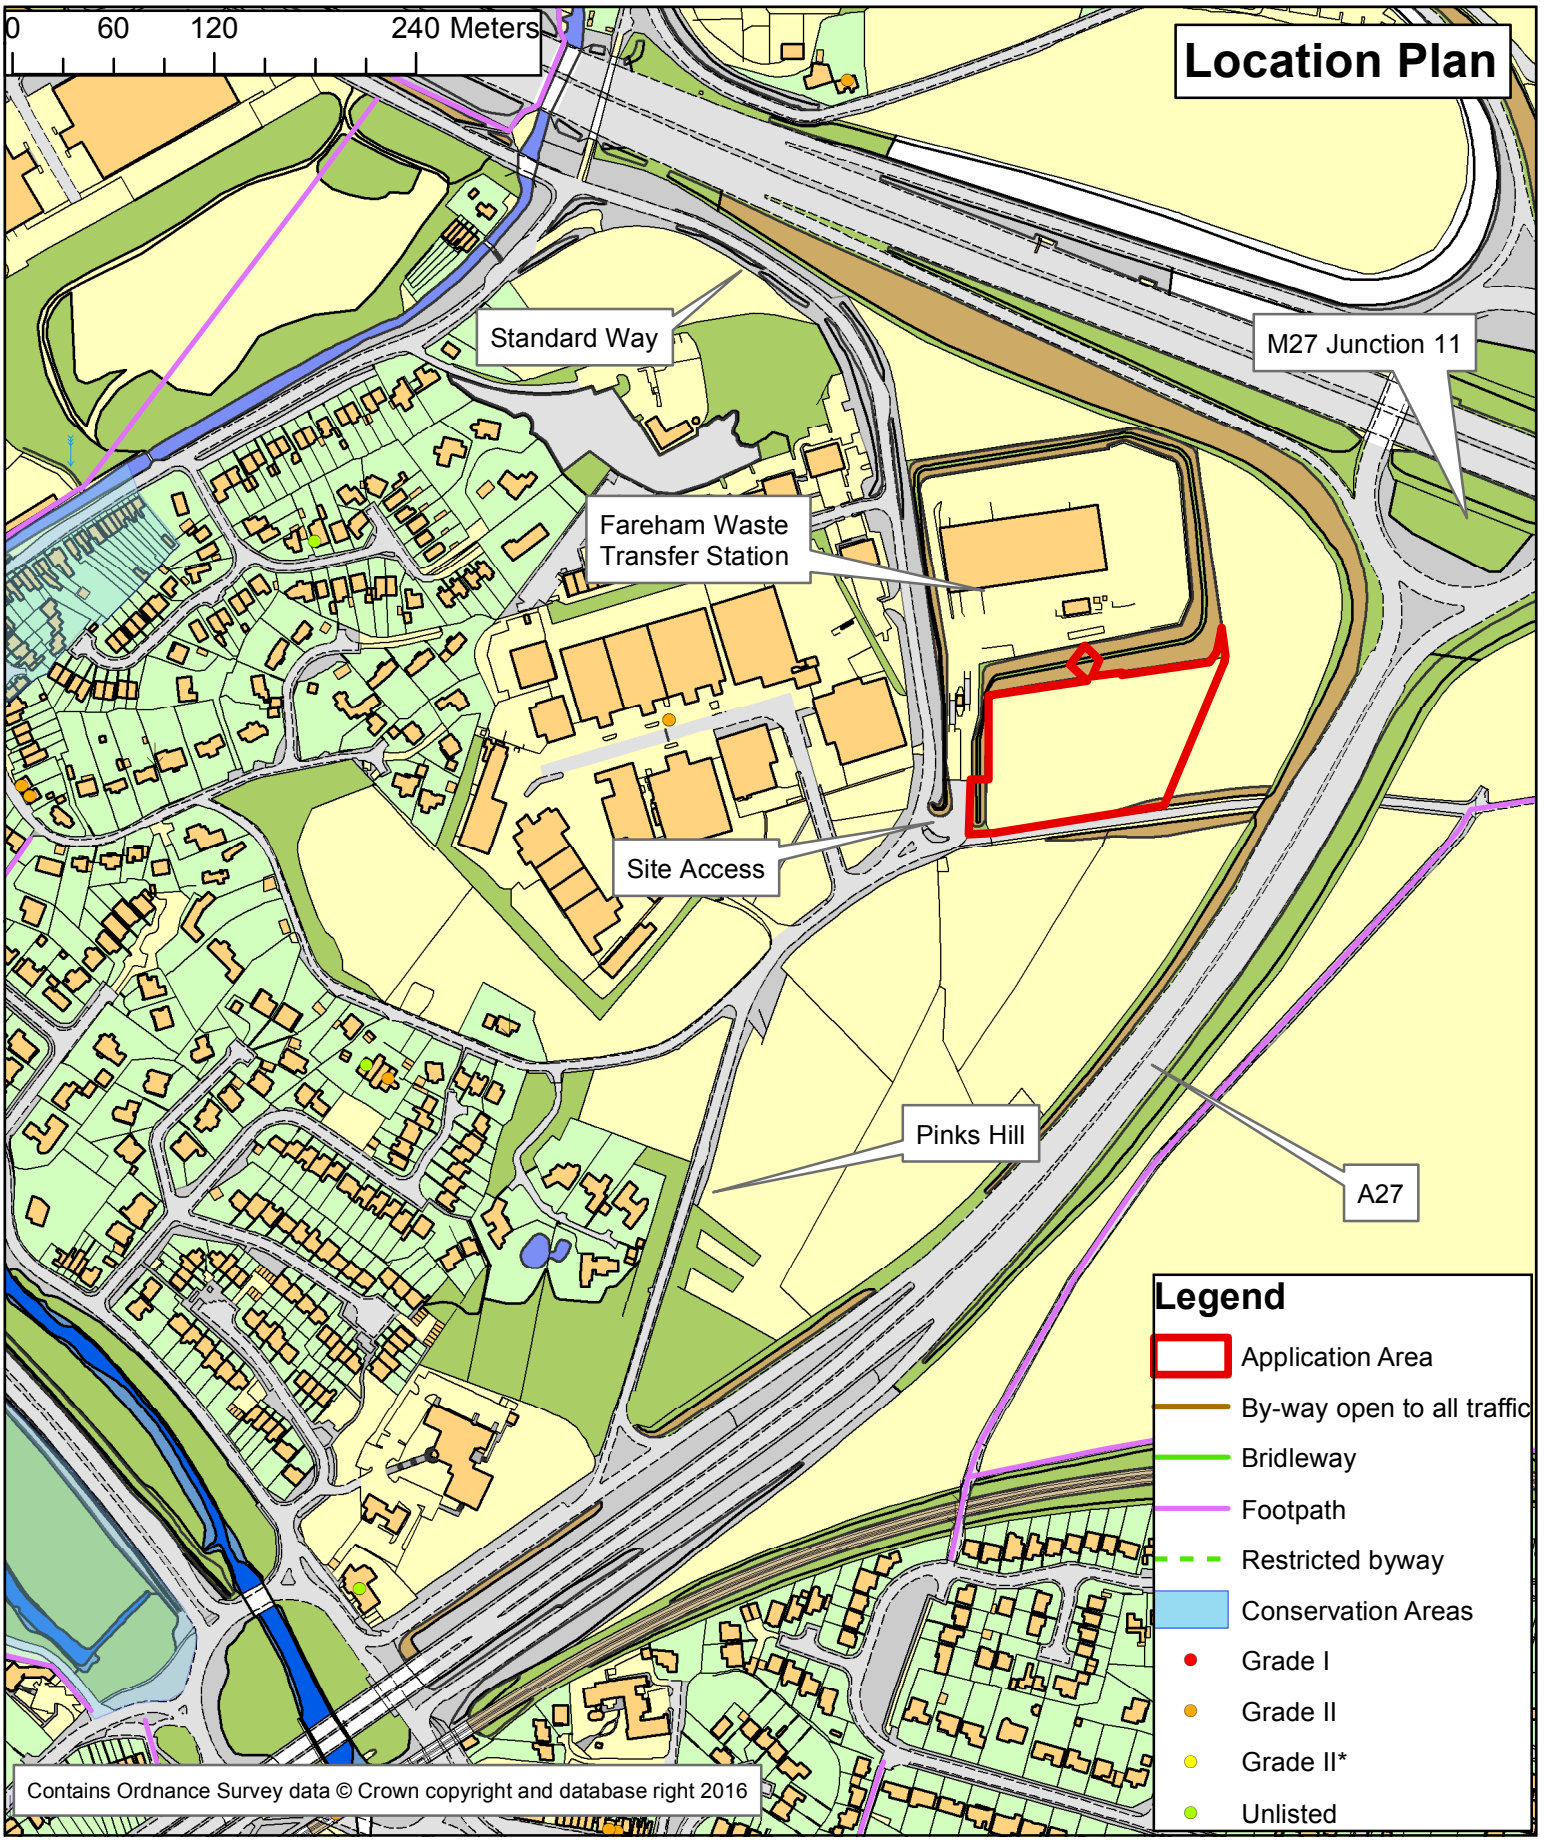

Scale: 1:4,500

APPLICATION NUMBER: P/16/1047/CC
SITE REFERENCE: FA083

Drawn by: Strategic Planning



Hampshire
 County Council

Economy, Transport and Environment