


 







**DEPARTMENTS**

FM/ Reception	Shared spaces	Drop In	Public Areas	Children's Services	Adult Services
					



 car park below

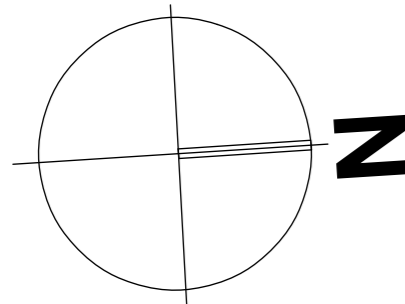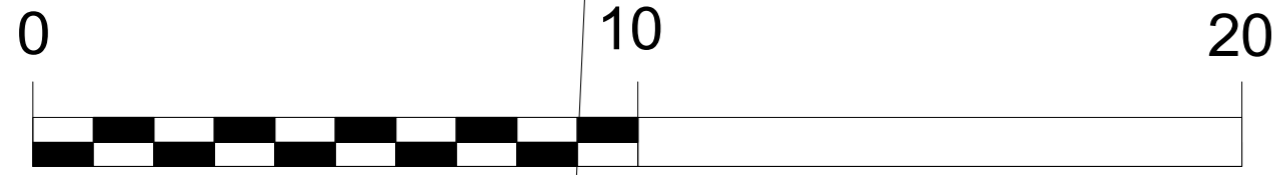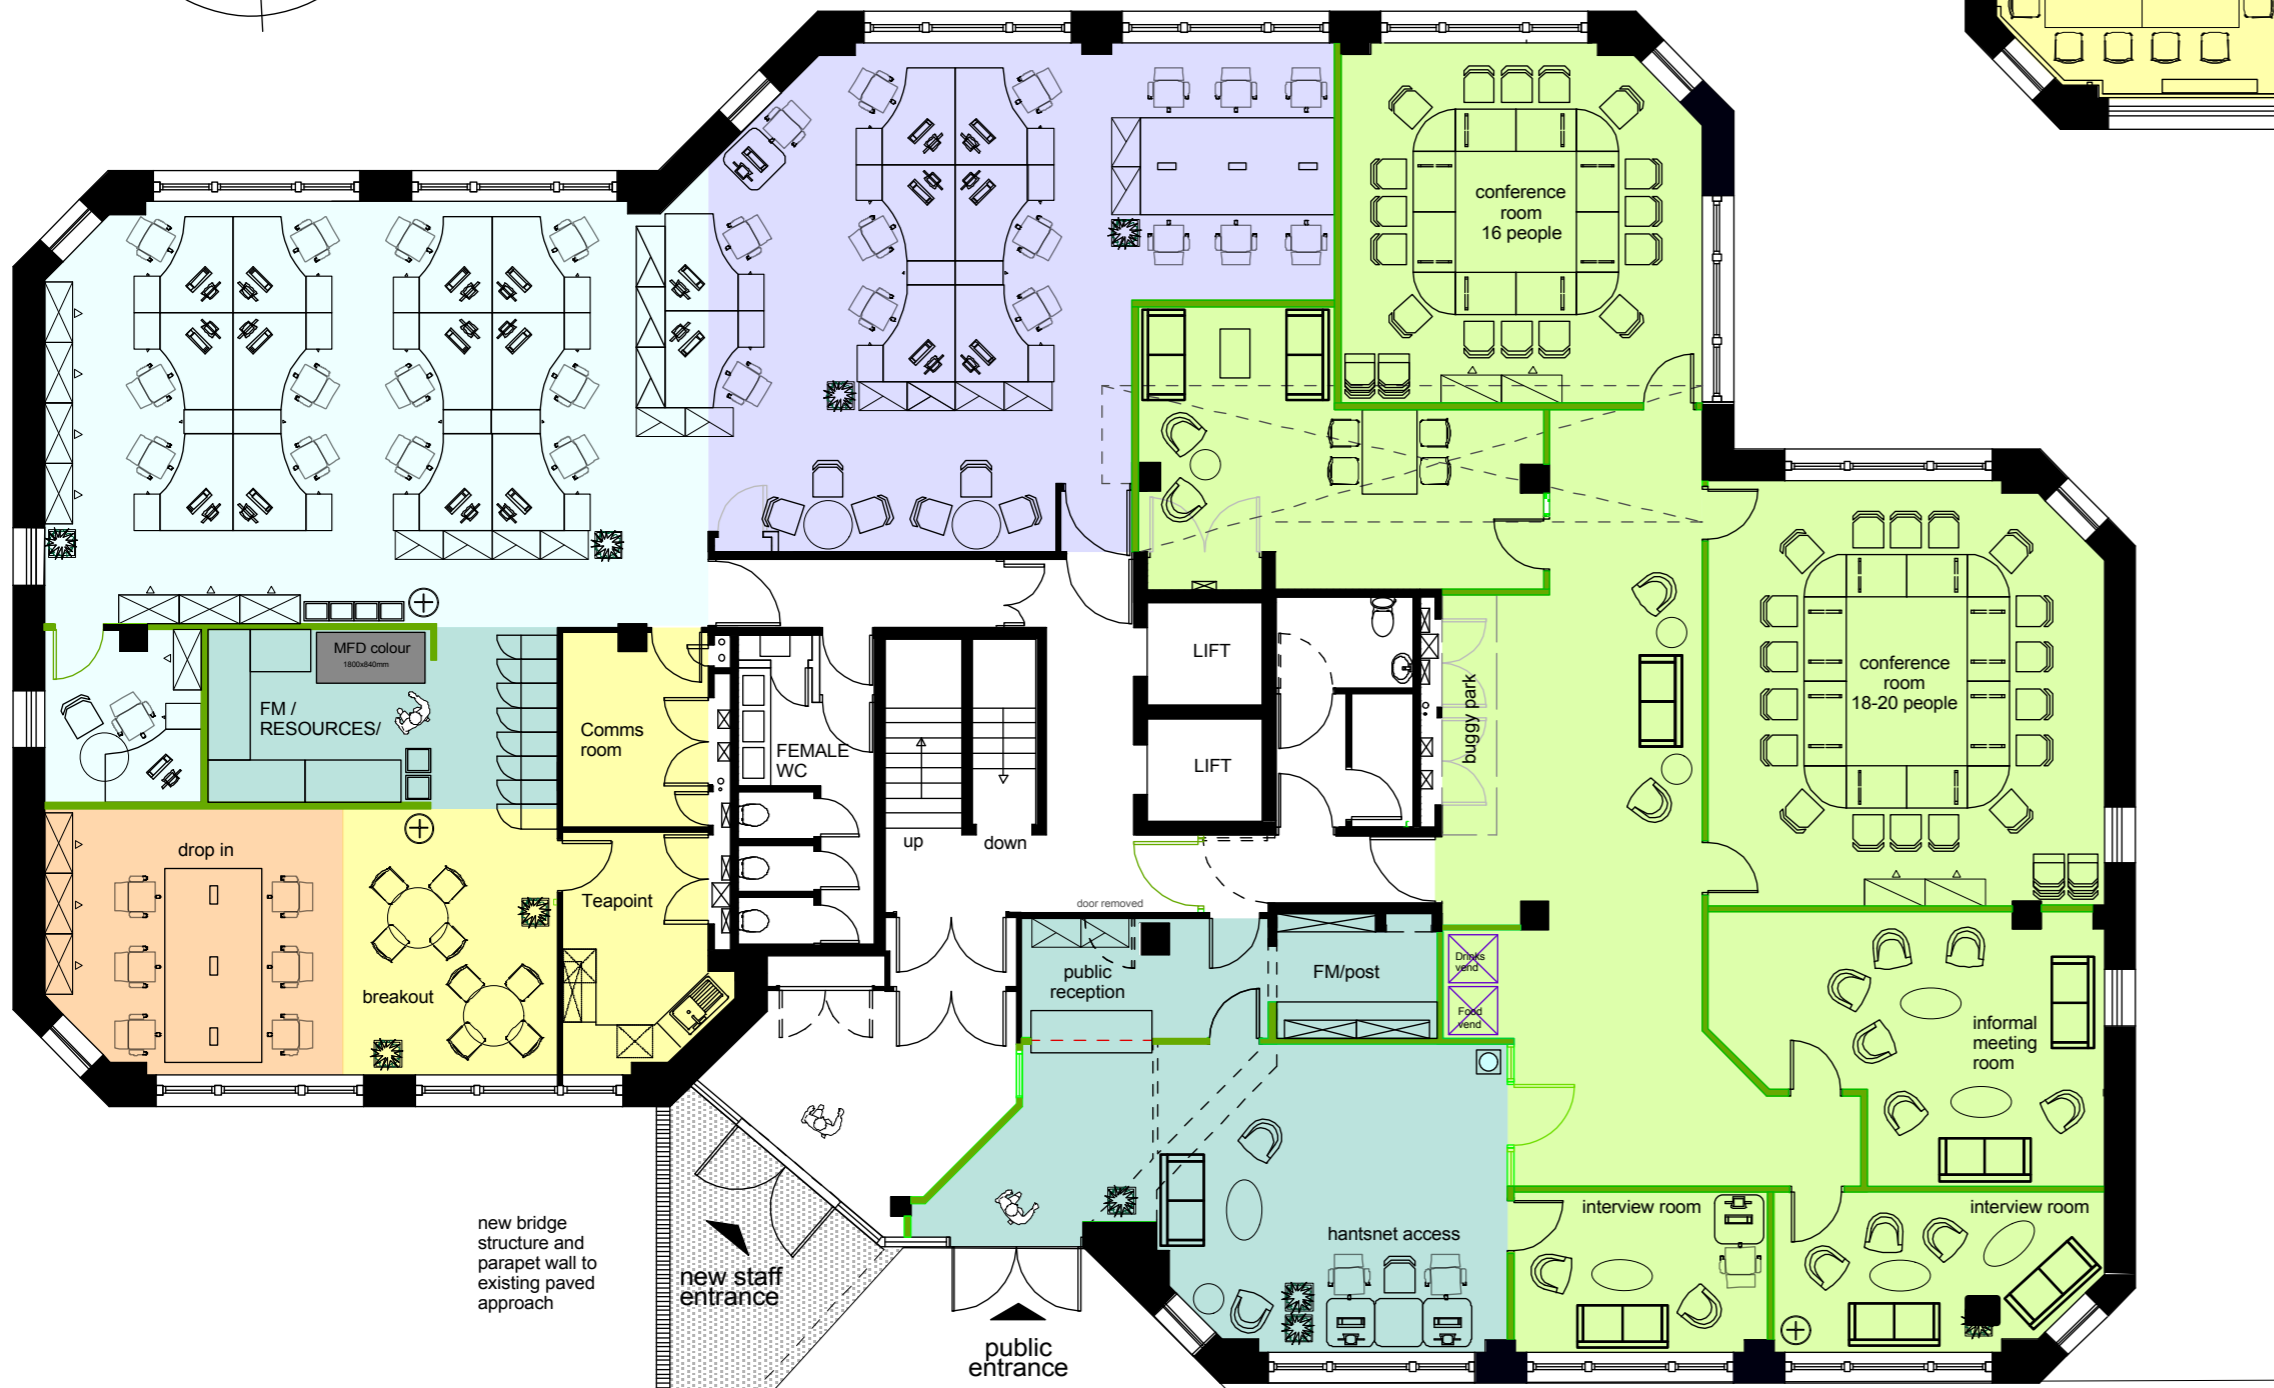

GROUND FLOOR

SOUTHAMPTON ROAD



FOURTH FLOOR



Site plan - location in Eastleigh town centre (not to scale)

**Hampshire House**  
Proposed Layouts  
at Ground & 4th Floors



**Hampshire**  
County Council