


0 100 200 400 Meters

Contains Ordnance Survey data © Crown copyright and database right 2016

Location Plan

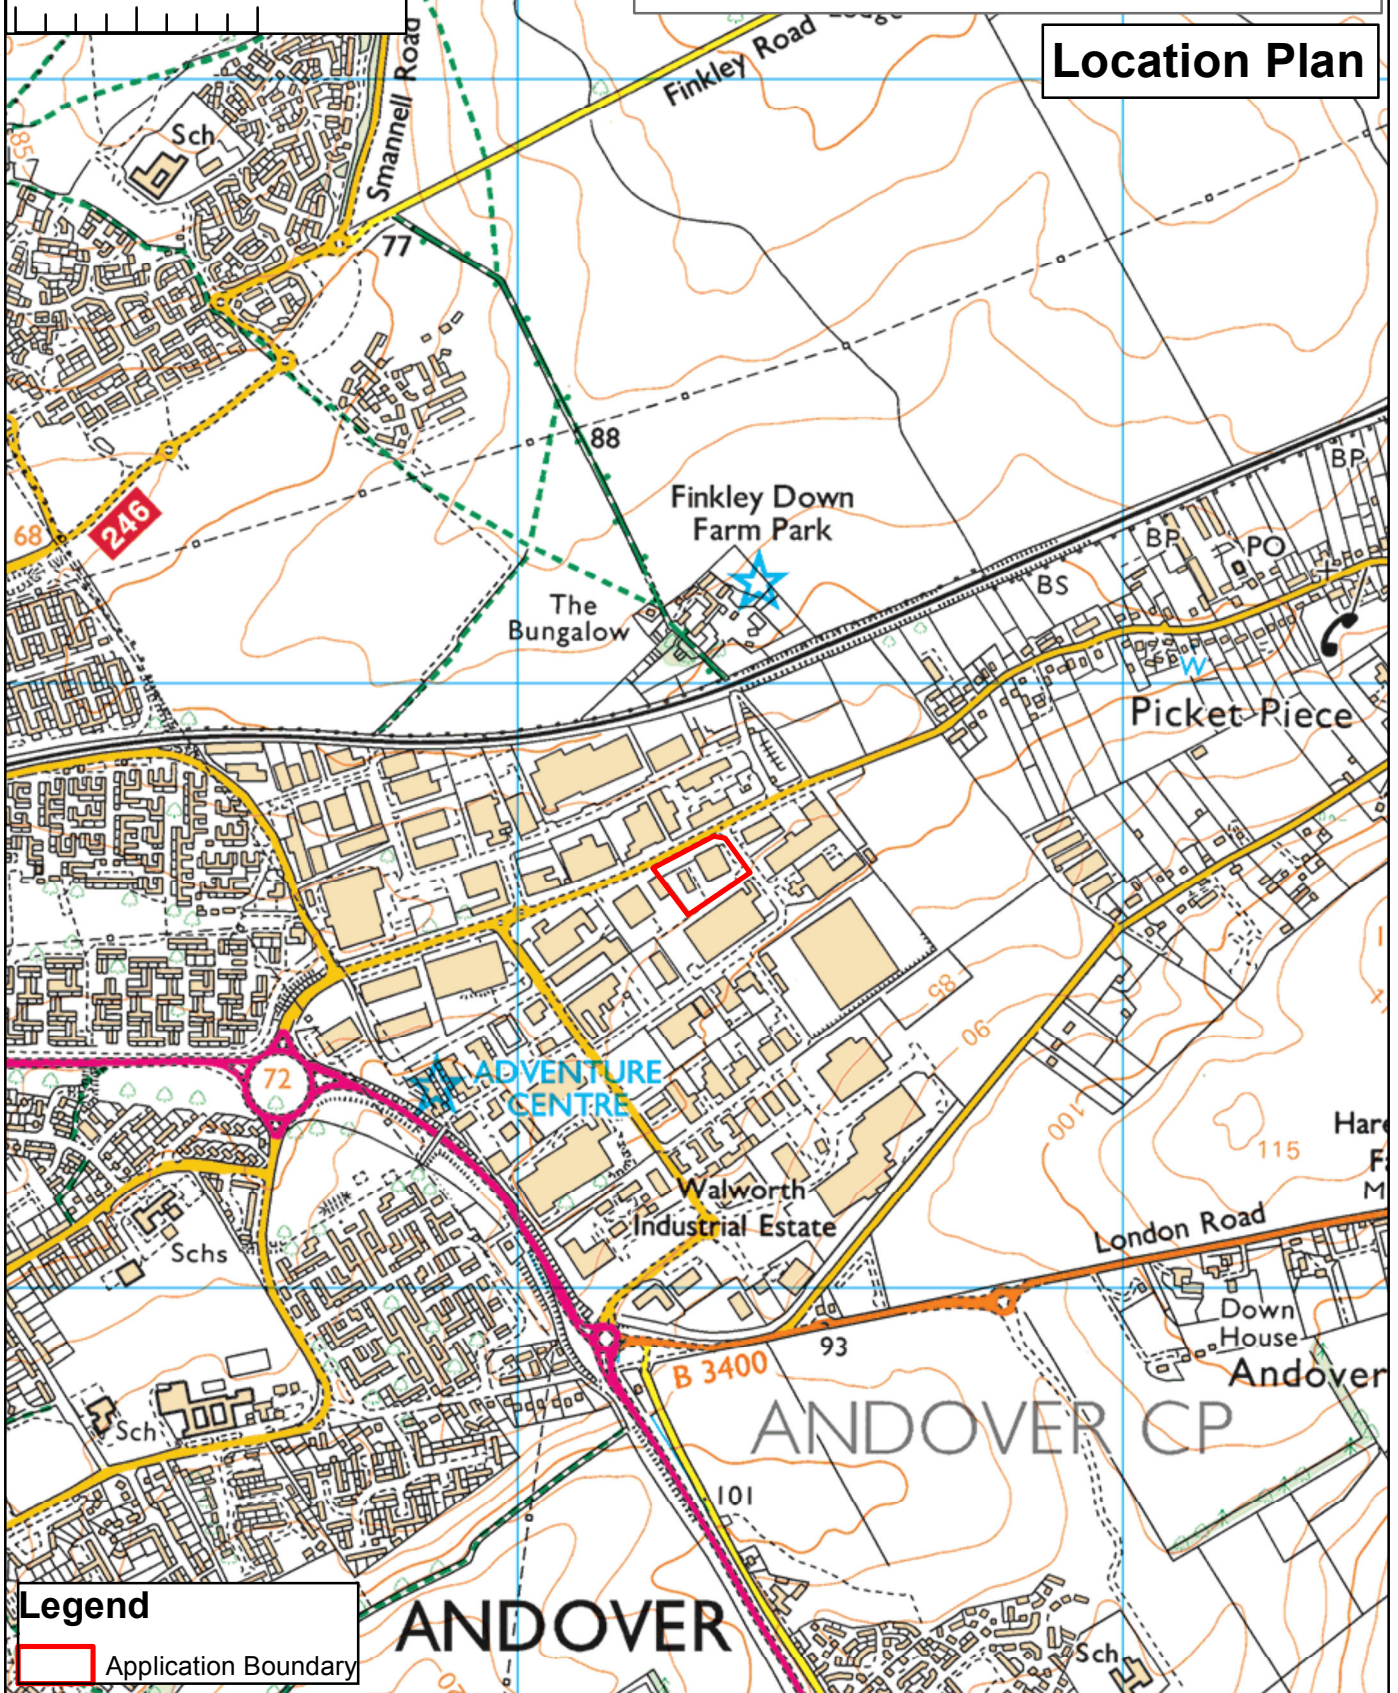

Legend

Application Boundary

TITLE: Planning application for Change of use to Energy Recovery Centre ERC comprising the use of Advanced Conversion Technology (ACT) (gasification) to convert non-hazardous waste into electricity and heat together with erection of 2 no. flue stacks to existing building and provision of 2 no. dry air cooling towers

APPLICATION NUMBER: 16/00058/CMAN
SITE REFERENCE: TV256

Drawn by: Strategic Planning

REGULATORY COMMITTEE

18 May 2016



Scale: 1:12,500



Hampshire
County Council

Economy, Transport and Environment