



REVISED LAYOUT
PLAN VIEW 1

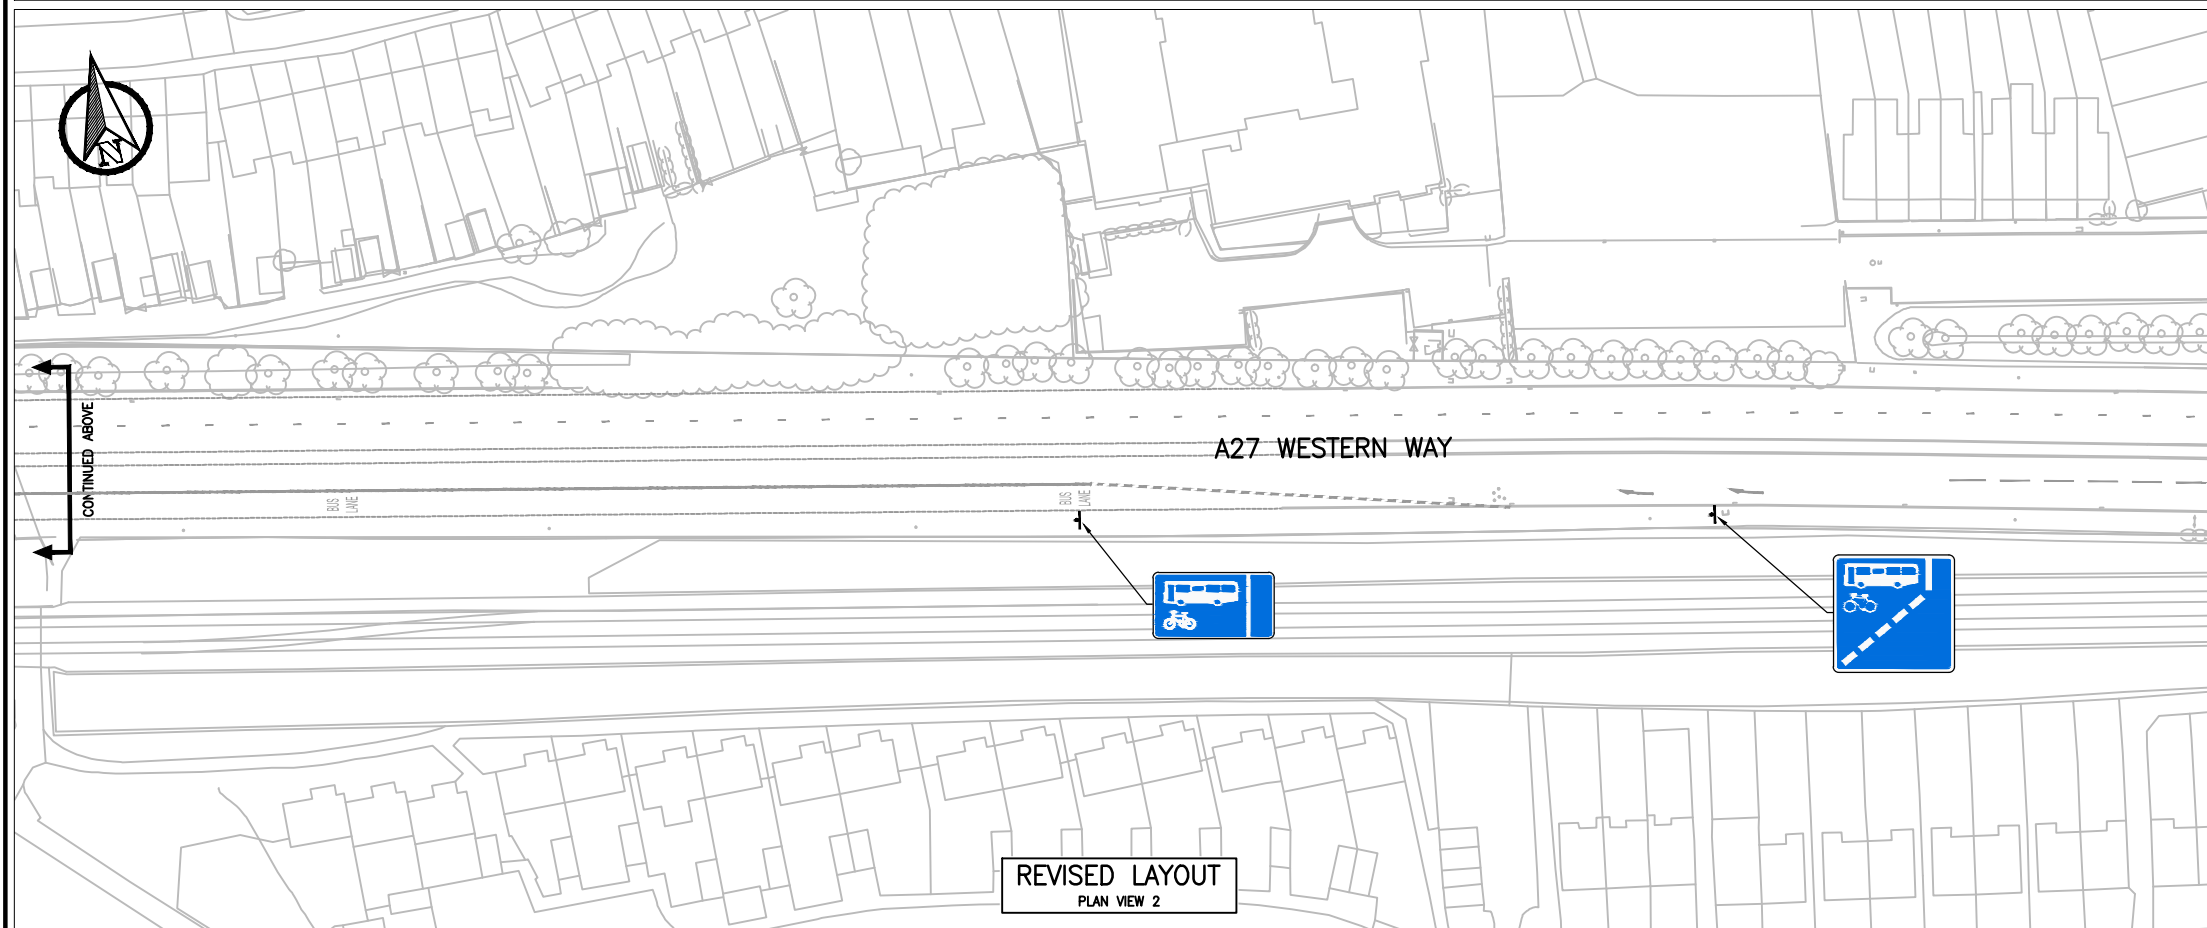

REVISED LAYOUT
PLAN VIEW 2

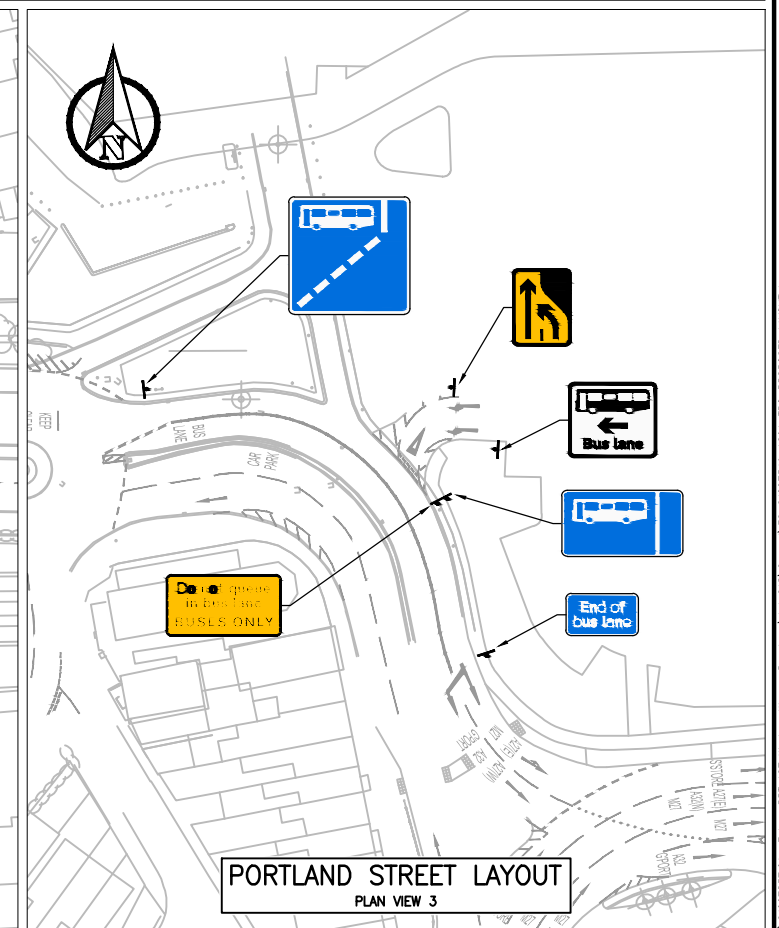

PORTLAND STREET LAYOUT
PLAN VIEW 3

<p>CLIENT</p>				<p>CONSULTANT</p> <p>STUART JARVIS BSc DipTP FCIHT MRTPH: DIRECTOR OF ECONOMY, TRANSPORT & ENVIRONMENT</p>				<p>DRAWN</p> <p>IMS</p> <p>CHKD</p> <p>SCFW</p> <p>CHECKED</p> <p>AT</p> <p>APPROVED</p> <p>DR</p>		<p>SCHEME</p> <p>FUTURE BRT A27 WESTERN WAY BUS LANE</p> <p>JOB No. C/J007549.01</p> <p>SCALE @ A1</p> <p>1:500</p>		<p>DRAWING TITLE</p> <p>TRO PROPOSED LAYOUT</p> <p>ISS. DATE: 14 Jun 2013 at 1:14pm</p> <p>SHEET No.</p> <p>2 OF 2</p> <p>DRG. No.</p> <p>EC/CJ007549/1201</p>	
REV.	AMENDMENT	DATE	DRAWN	CHKD	APPD.								

I:\Projects\K:\Eng\Roads\Schemes\C007549_01\Future BRT A27 Western Way - Bus Lane\ALU\CAD\General\EC_CJ007549_1201_TRO_PROPOSED_LAYOUT.dwg