


WINNALL 20MPH SCHEME

ROADS INCLUDED:

- | | |
|------------------|----------------------|
| Baigent Close | Moss Road |
| Ebden Road | Northbrooke Crescent |
| Firmstone Road | Peacock Place |
| Furley Close | Ringlet Way |
| Garbett Road | Roundhuts Rise |
| Gatekeeper Close | Shepherd's Road |
| Imber Road | Spiritfire End |
| Limetree Walk | Turnpike Down |
| Longfield Road | Warren Road |
| Longhouse Garden | Winnall Manor Road |
| Manor Close | |

Approximate Signage Needed:

- 12* Terminal Signs at 3 sites
- 36* Repeater signs at 18 sites

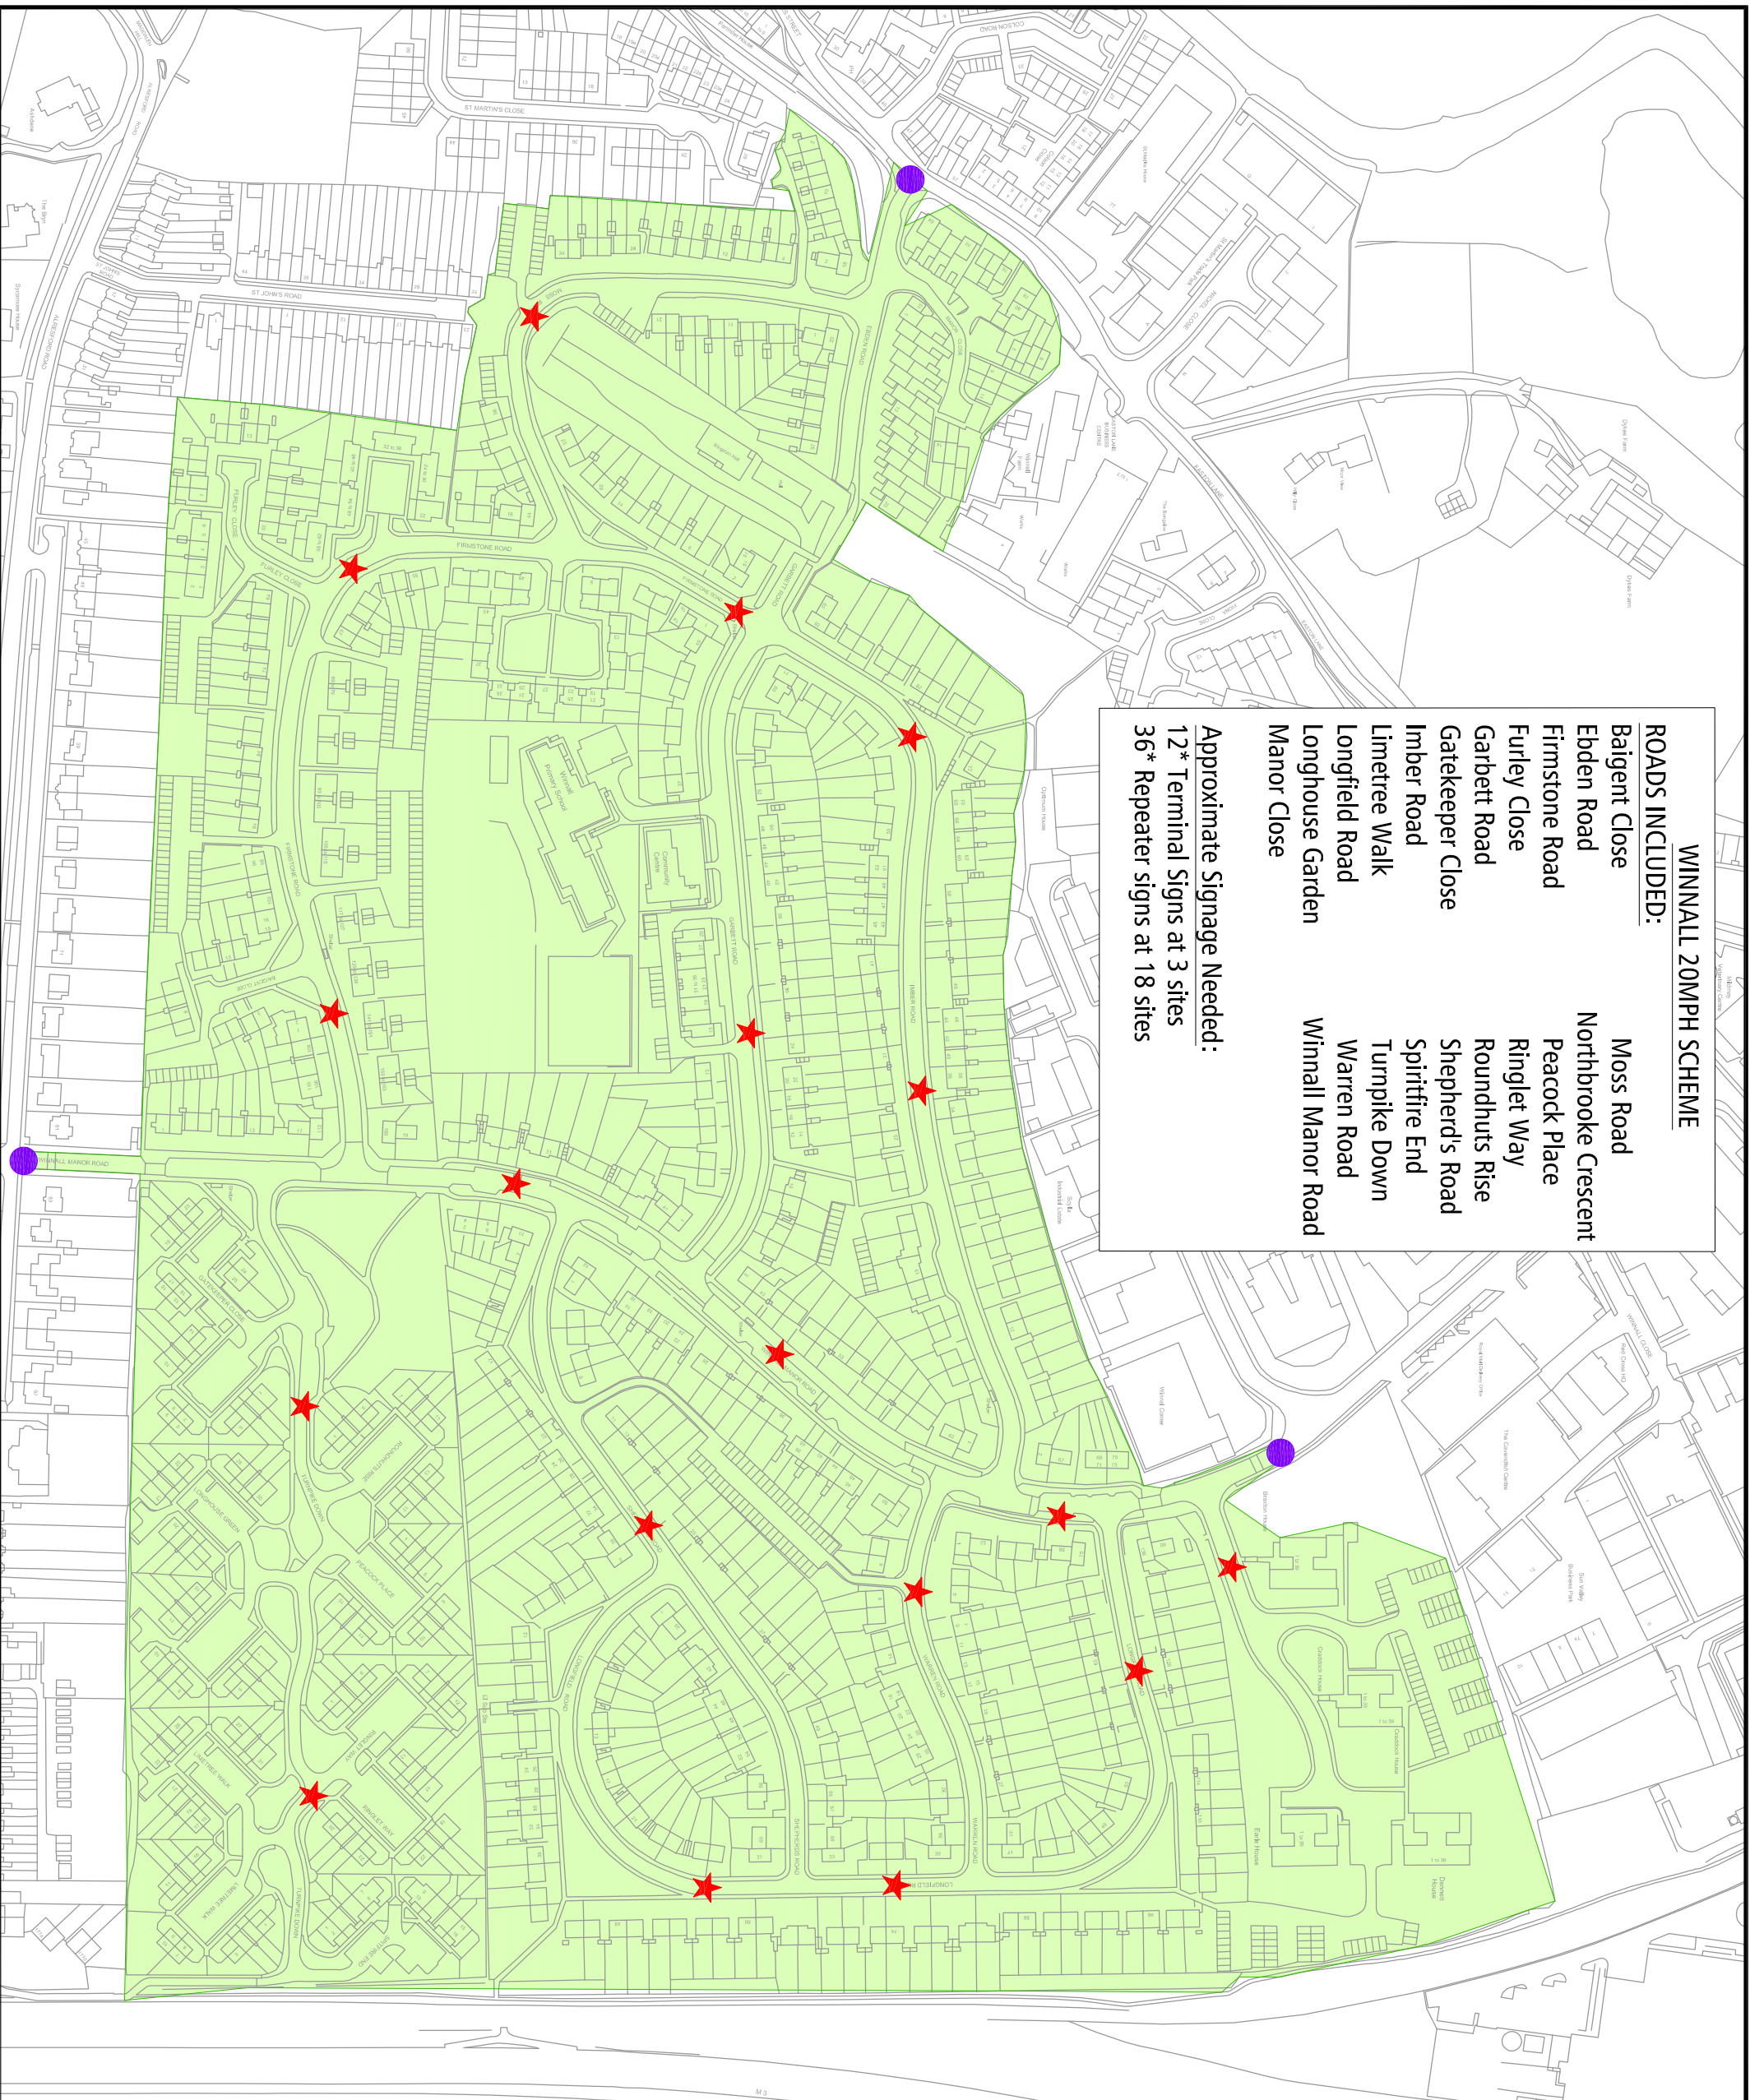

REPEATER SIGNS 300MM



TERMINAL SIGNS 600MM

Rev.	Description	Date	Drawn



Winchester
City Council

OPERATIONS GROUP
ACCESS & INFRASTRUCTURE

City Offices
Calebroke Street
Winchester,
SO23 9LU.



© Winchester City Council

Project:
TRAFFIC MANAGEMENT
TRAFFIC ORDERS

Title:
20MPH SCHEME
WINNALL
WINCHESTER

Scale: 1:2500 at A3
Date: AUG 2012

Drawn: SK
Checked:

DRG. No. 810402/248/101

Status: