




**NOTES**

- 1. DO NOT SCALE FROM THIS DRAWING
- 2. ALL DIMENSIONS IN METRES UNLESS OTHERWISE STATED

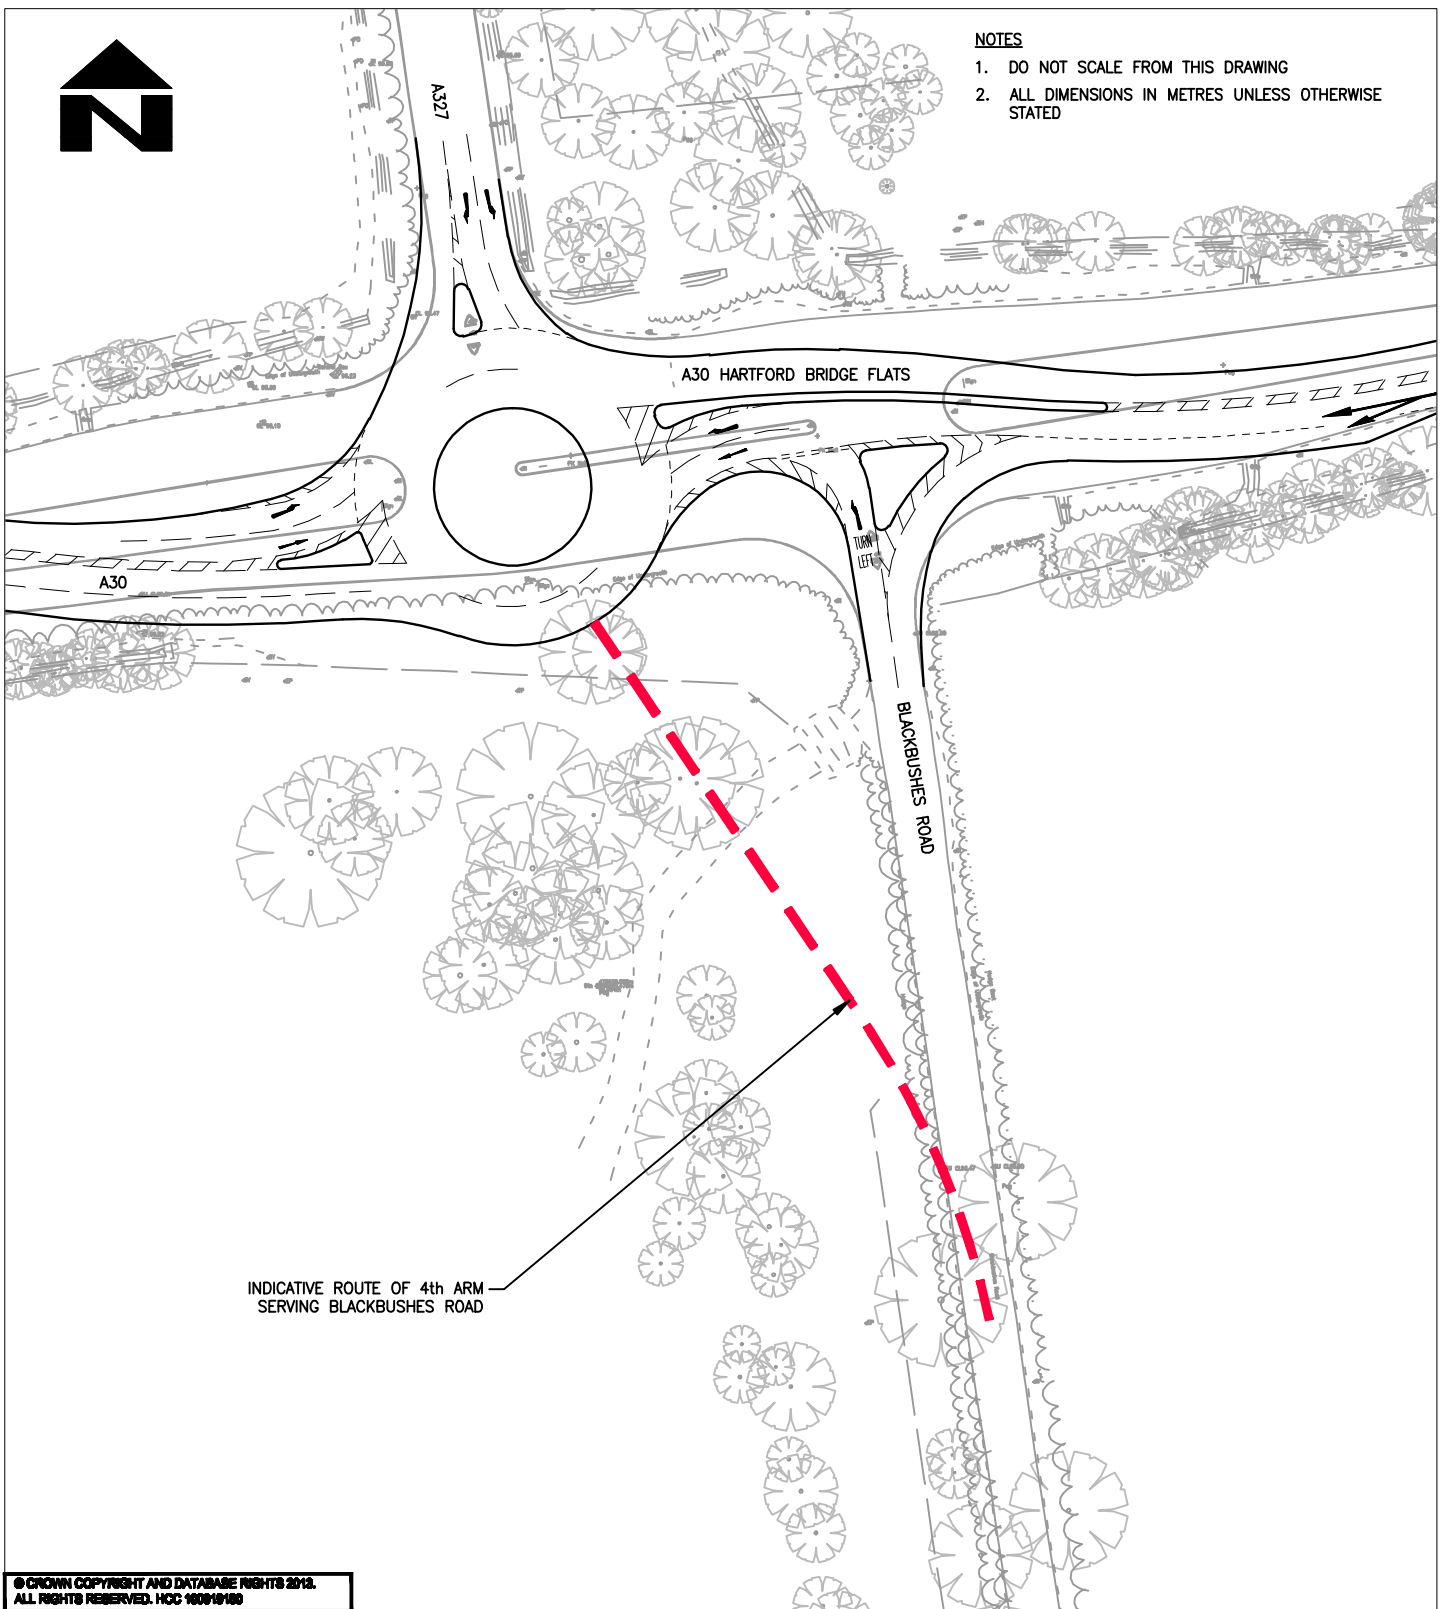

INDICATIVE ROUTE OF 4th ARM  
SERVING BLACKBUSHES ROAD

© CROWN COPYRIGHT AND DATABASE RIGHTS 2013.  
ALL RIGHTS RESERVED. HCC 160918188

CLIENT

**HAMPSHIRE COUNTY COUNCIL  
ECONOMY, TRANSPORT AND ENVIRONMENT DEPARTMENT  
STRATEGIC TRANSPORT**

CONSULTANT



**Hampshire  
County Council**



STUART JARVIS BSc DipTP FCIBT MRITPI: DIRECTOR OF ECONOMY, TRANSPORT & ENVIRONMENT

DESIGNER <b>AD</b>		SCHEME		DRAWING TITLE	
CAD <b>CLT</b>		<b>A30 HARTFORD BRIDGE FLATS JUNCTION IMPROVEMENTS</b>		<b>INDICATIVE FOURTH ARM SERVING BLACKBUSHES ROAD</b>	
CHECKED <b>AD   AD</b>					
APPROVED <b>CM   CM</b>		JOB No. C-J007825.01	SCALE @ A4 <b>1:1000</b>	DATE <b>18.02.2014</b>	SHEET NUMBER <b>1 OF 1</b>
REV	AMENDMENTS	DATE	CAD	CHKD	APPRD

HCC CAD PLOT: 09/04/2015 14:28:29

DRAWING NUMBER  
**EC/CJ007825/A/006**

REV