

DO NOT SCALE - IF IN DOUBT ASK




IMPERIUM
IMPERIAL WAY
READING
RG2 0TD

NOTES

1. ALL DIMENSIONS IN MILLIMETRES AND ALL LEVELS IN METRES UNLESS SHOWN OTHERWISE.

LEGEND

- TEMPORARY / PERMANENT SPOIL LOCATION
- PROPOSED NATIVE SPECIES TREE
- GRASS SEED MIX WITH WILDFLOWERS
- REPTILE HIBERNACULAR
- SPOIL AREA

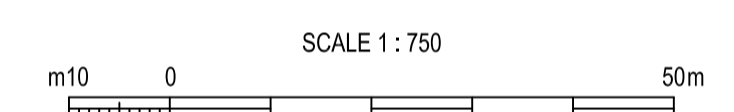

CURRENT VERSION INFORMATION

B. SPOIL AREA ADDED.

B FOR PLANNING	CW	DJW	DJW	14.09.15
A FOR PLANNING	SRM	MS	CG	04.09.15
Iss Description	Dgnr	Chkd	Appr	Date



Thames Water Utilities
Rose Kiln Court
Rose Kiln Lane, Reading RG2 0HP

Location Code: BASISZZ	OS Reference: SU6755	Security Reference: UBR	Drawn By: SRM
Project Group: WWNI	Sub Process:		

Location / Town: BASINGSTOKE
Site Name: BASINGSTOKE STW
Project Name: BASINGSTOKE THP
Contract Name: BASINGSTOKE THP

Drawing Title:
**PLANNING APPLICATION
PROPOSED LANDSCAPING PLAN**

Drawing No.: C725-A3-AB-10001	Scale: 1:750	Sheet Size: A1	Rev: B
-------------------------------	--------------	----------------	--------

INDICATIVE PLANT LIST	
COMMON NAME	SCIENTIFIC NAME
Oak	Quercus robur
White willow	Salix alba
Hawthorn	Crataegus mongyna
Hazel	Corylus avellana
Mountain ash	Sorbus aucuparia
Silver birch	Betula pendula
Downy birch	Betula pubescens
Field maple	Acer campestre
White poplar	Populus alba
Guellder rose	Viburnum opulus
Dogwood	Cornus sanguinea
Holly	Ilex aquifolium
Spindle	Euonymus europaeus
Common privet	Ligustrum vulgare