


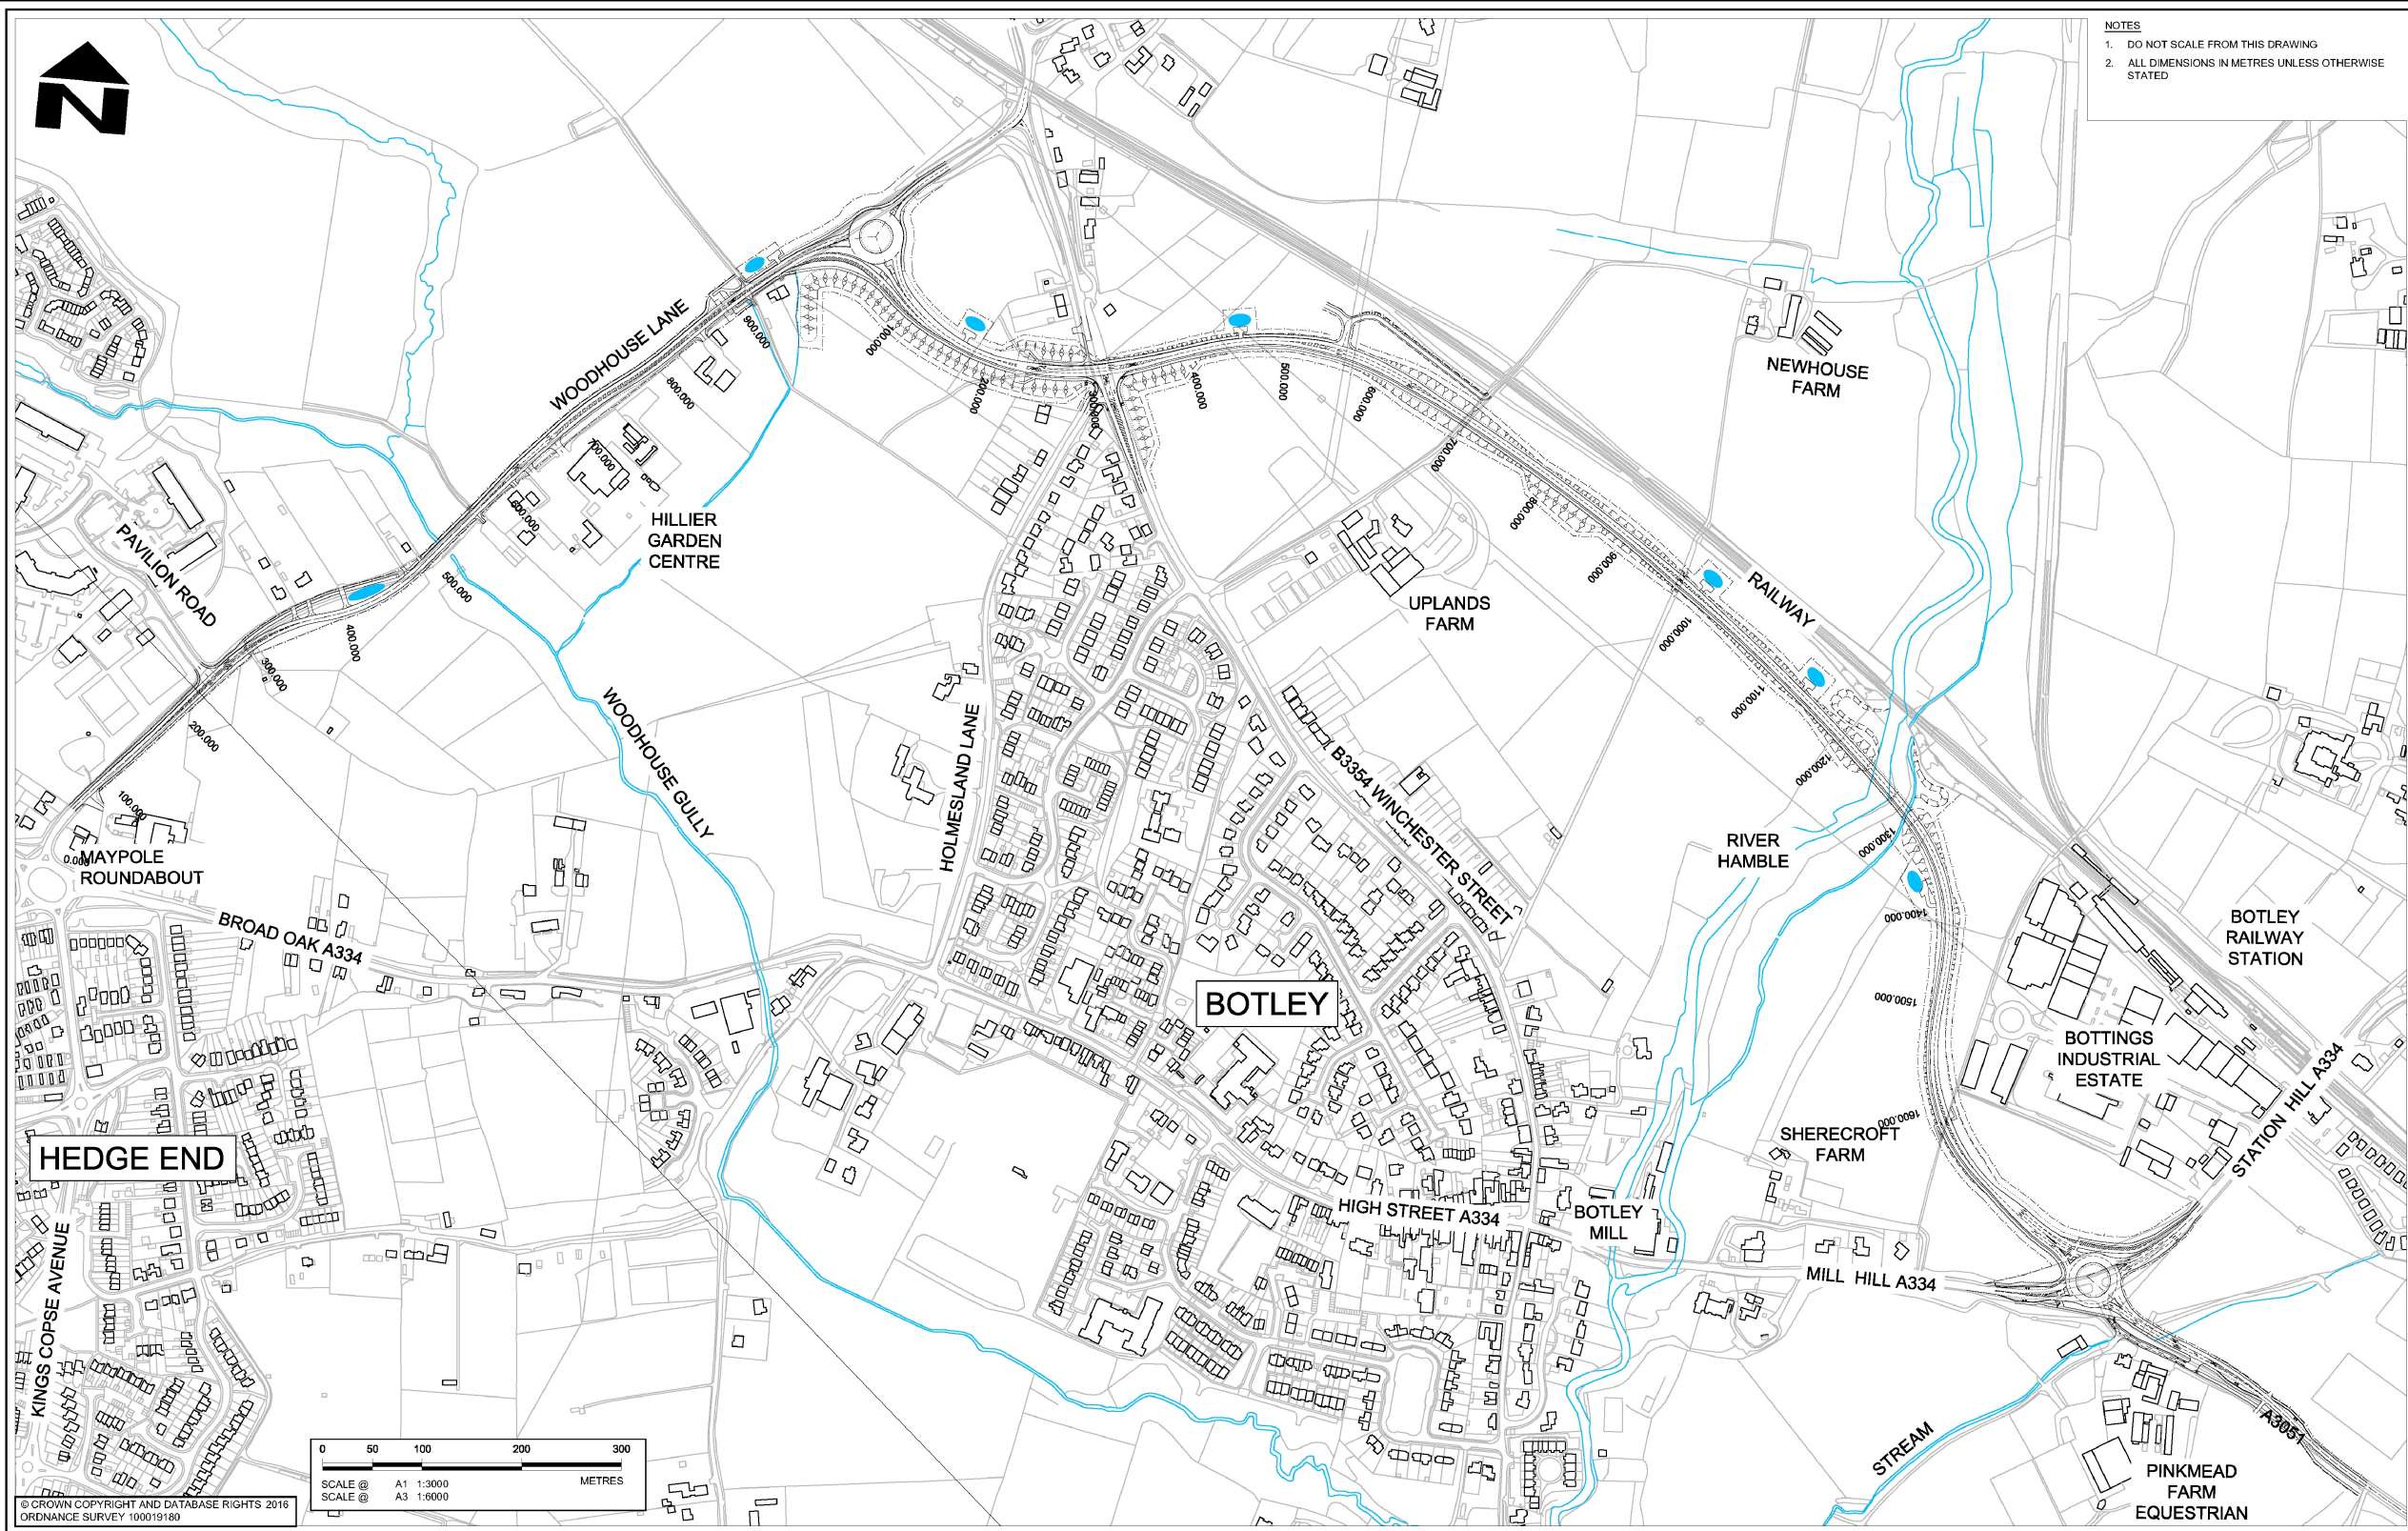

NOTES
 1. DO NOT SCALE FROM THIS DRAWING
 2. ALL DIMENSIONS IN METRES UNLESS OTHERWISE STATED

© CROWN COPYRIGHT AND DATABASE RIGHTS 2016 ORDNANCE SURVEY 100019180				CLIENT HAMPSHIRE COUNTY COUNCIL ECONOMY, TRANSPORT AND ENVIRONMENT DEPARTMENT STRATEGIC TRANSPORT				CONSULTANT Hampshire County Council STUART JARVIS BSc DipTP FCIHT MRTPI: DIRECTOR OF ECONOMY, TRANSPORT & ENVIRONMENT				DESIGNER RW CAD DPS CHECKED LW APPROVED CM				SCHEME BOTLEY BYPASS JOB No. SCALE @ A1 1:3000 DATE 29.03.2016 SHEET NUMBER 1 OF 1				DRAWING TITLE OVERVIEW PLAN MCC CAD-PLT: 03/10/2016 S45.41 DRAWING NUMBER EC/RJ567629/02/002 REV A			
A REVISED DESIGN REV AMENDMENTS				16.09.2016 DATE AI CAD CKM CHKD CKM APPD																			

Title: Botley Bypass Preferred Scheme

Executive Member for
 Transport and Environment
 03 November 2016
 Report from Director of Economy,
 Transport and Environment

Appendix 1