




PLAN OF THE PROPOSED STEPS & SEATING AREA
Scale 1:100

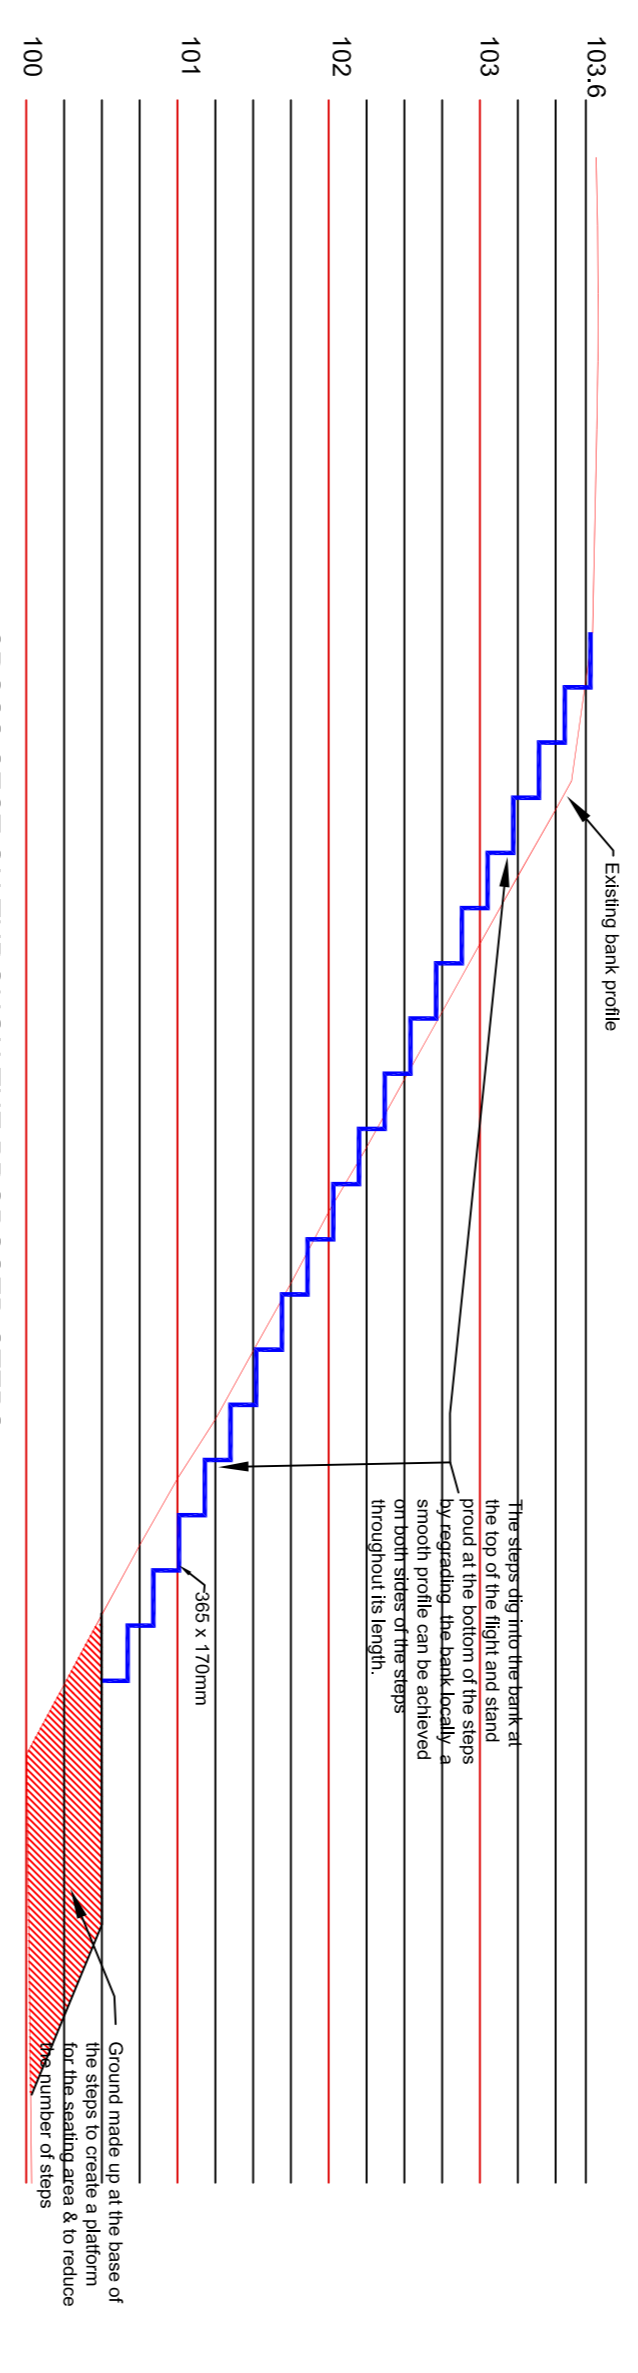

CROSS SECTION THROUGH THE PROPOSED STEPS
Scale 1:50

WICKHAM PARISH
COUNCIL

PROPOSED NEW SEATING
AREA & STEPS UP TO
CYCLE PATH



Smart Links, Director of Environment,
The Castle, Winchester, SO23 8UD
Tel: (01962) 841841

Ref: L-3021
dwg no: 10
scale: 1:100 & 1:50
date: 03-09-10
drawn by: al

