




INDICATIVE CROSS SECTION D-D' (SCALE 1:200)

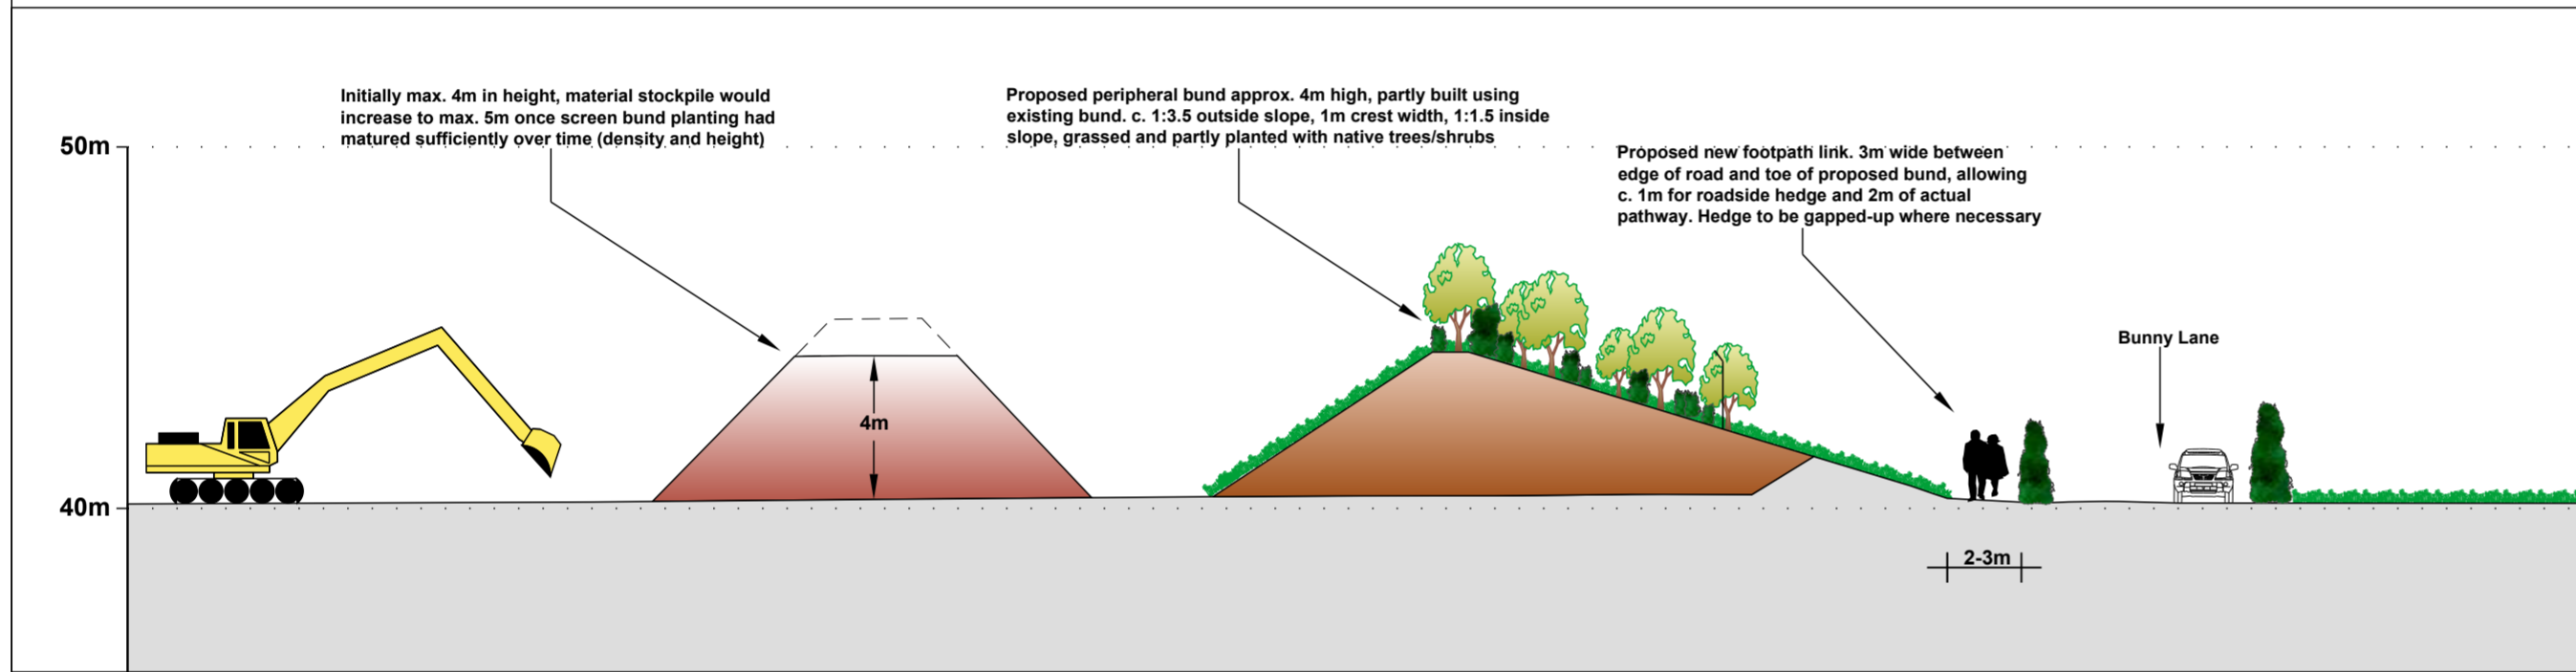

INDICATIVE CROSS SECTION E-E' (SCALE 1:200)

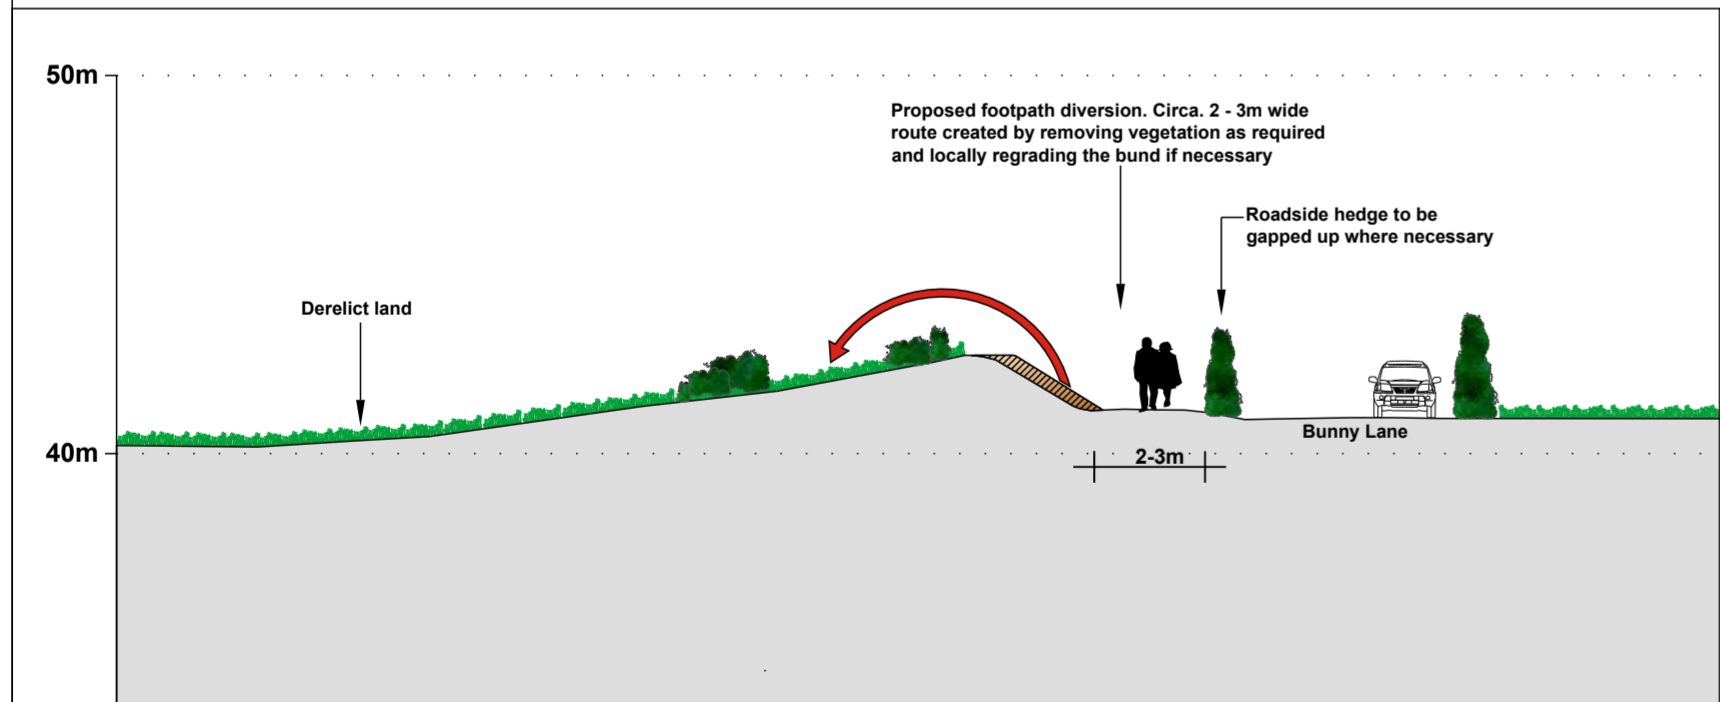



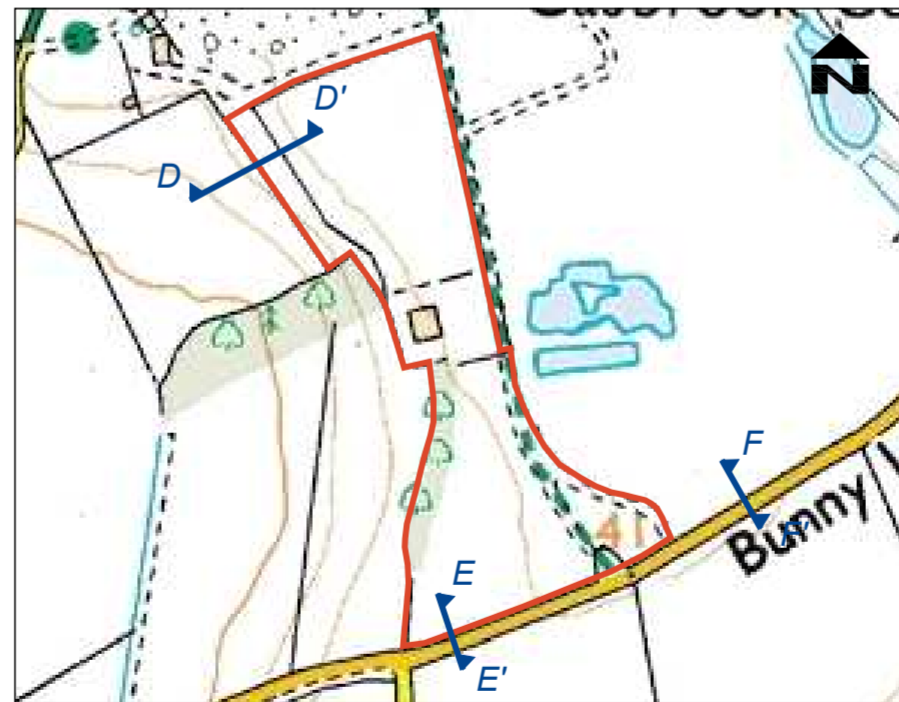INDICATIVE CROSS SECTION F-F' (SCALE 1:200)



CROSS SECTION LOCATION PLAN (Not to Scale)

KEY

-  EXISTING VEGETATION
-  PROPOSED VEGETATION

Client			
Site	RFSF RECYCLING OPERATION		
Project	PROPOSED EXTENSION TO SITE		
Drawing	INDICATIVE CROSS-SECTIONS D-D' TO F-F'		
Date	APRIL 2011	Drawing No.	BL006
Scale	AS SHOWN @ A2	Revision	0
Ref.	1104_006.001_BL006		
DB Landscape Consultancy		36 QUEENS ROAD EGHAM SURREY TW20 9RS 01784 438785 07736 083 383 david@dblc.co.uk www.dblc.co.uk	