

FIGURE 1: INDICATIVE CROSS SECTION A-A' FROM PROPERTY THROUGH PROPOSED PERIPHERAL BUND TO EXTENSION AREA (SCALE 1:1000)

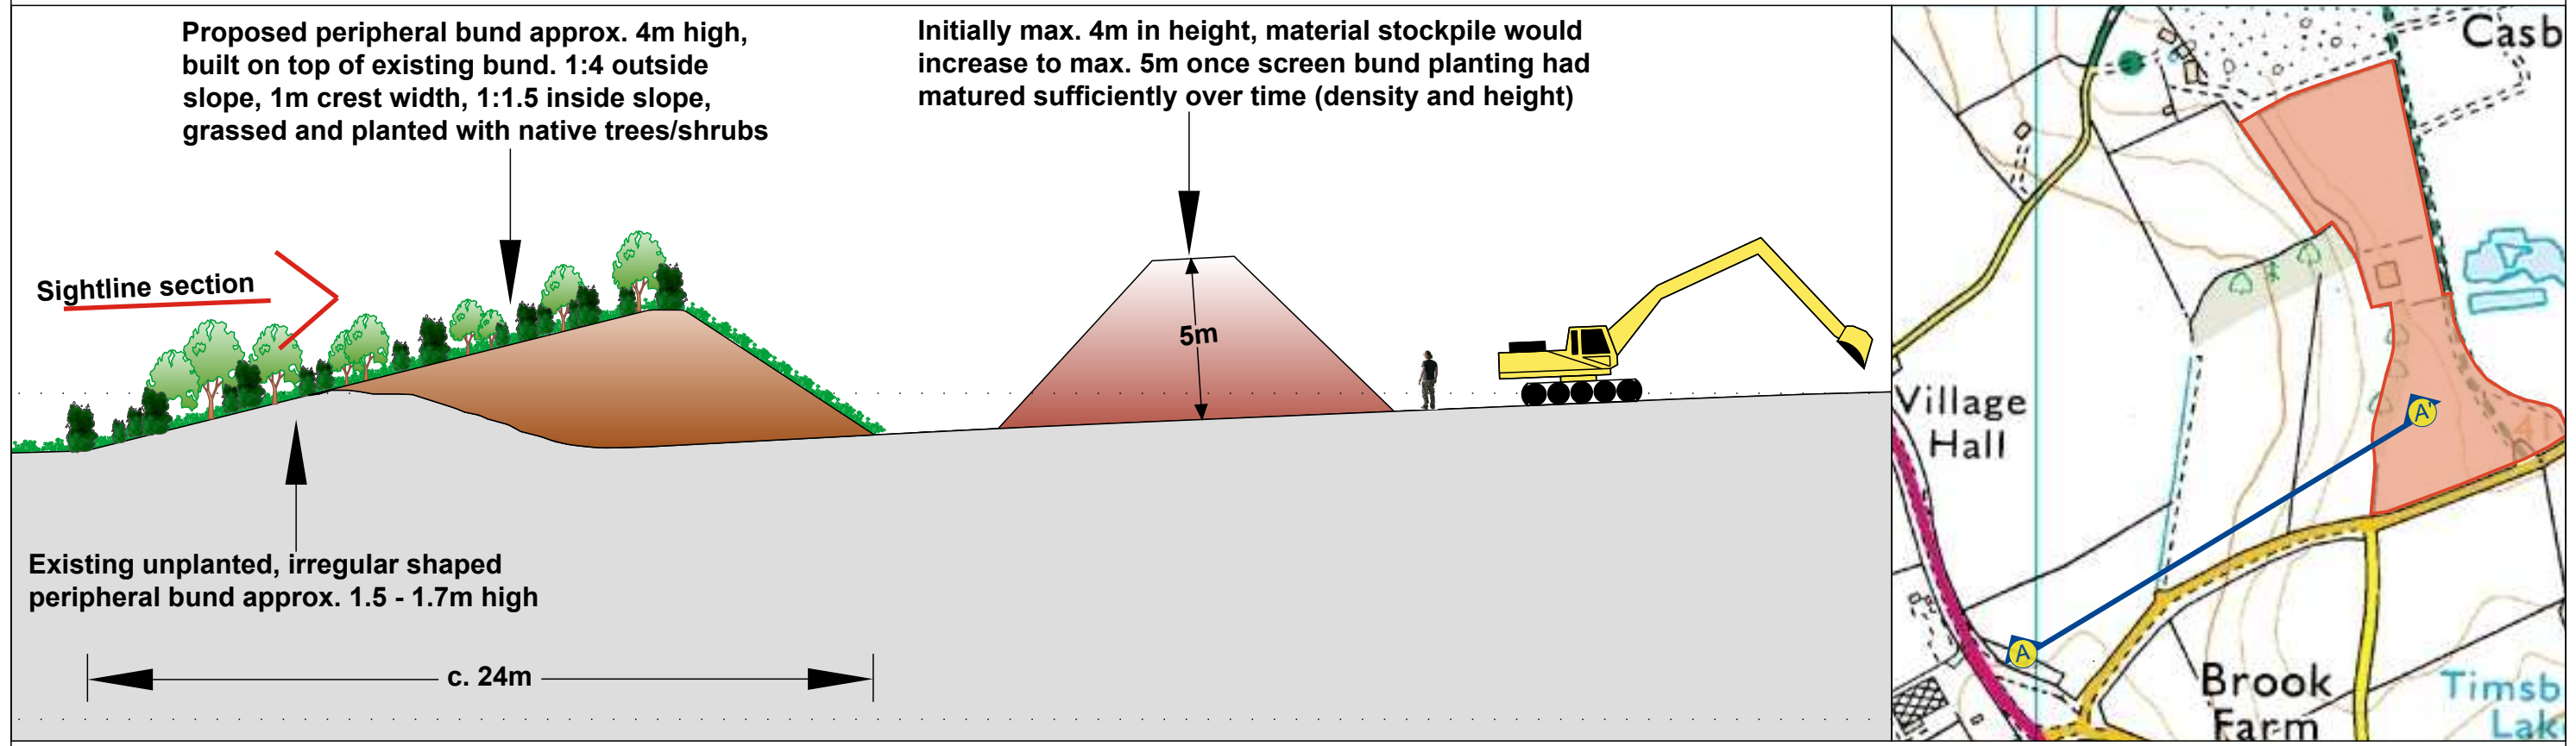





FIGURE 2: INSET DETAILED SECTION THROUGH PROPOSED PERIPHERAL BUND (SCALE 1:200)

Location of Section A-A' (Not to Scale)

KEY

 APPLICATION BOUNDARY

 LOCATION OF SECTION LINE (For plan view of proposed bund refer to Drawing No. BL002)

Client 

Site **RFSF RECYCLING OPERATION**

Project **PERMANENCY AND EXTENSION TO SITE**

Drawing **CROSS SECTION THROUGH PROPOSED PERIPHERAL BUND**

Date **OCTOBER 2010** Drawing No. **BL003**

Scale **AS SHOWN @ A3**

Ref. **1010_006.001_BL003_Dft4** Revision **0**

36 QUEENS ROAD
EGHAM
SURREY
TW20 9RS
T: 01784 438785
M: 07736 083 383
dbritainlc@btinternet.com

DB Landscape Consultancy 