



TYPICAL SITE PLAN



PERSPECTIVE VIEW (ARTIST'S IMPRESSION)

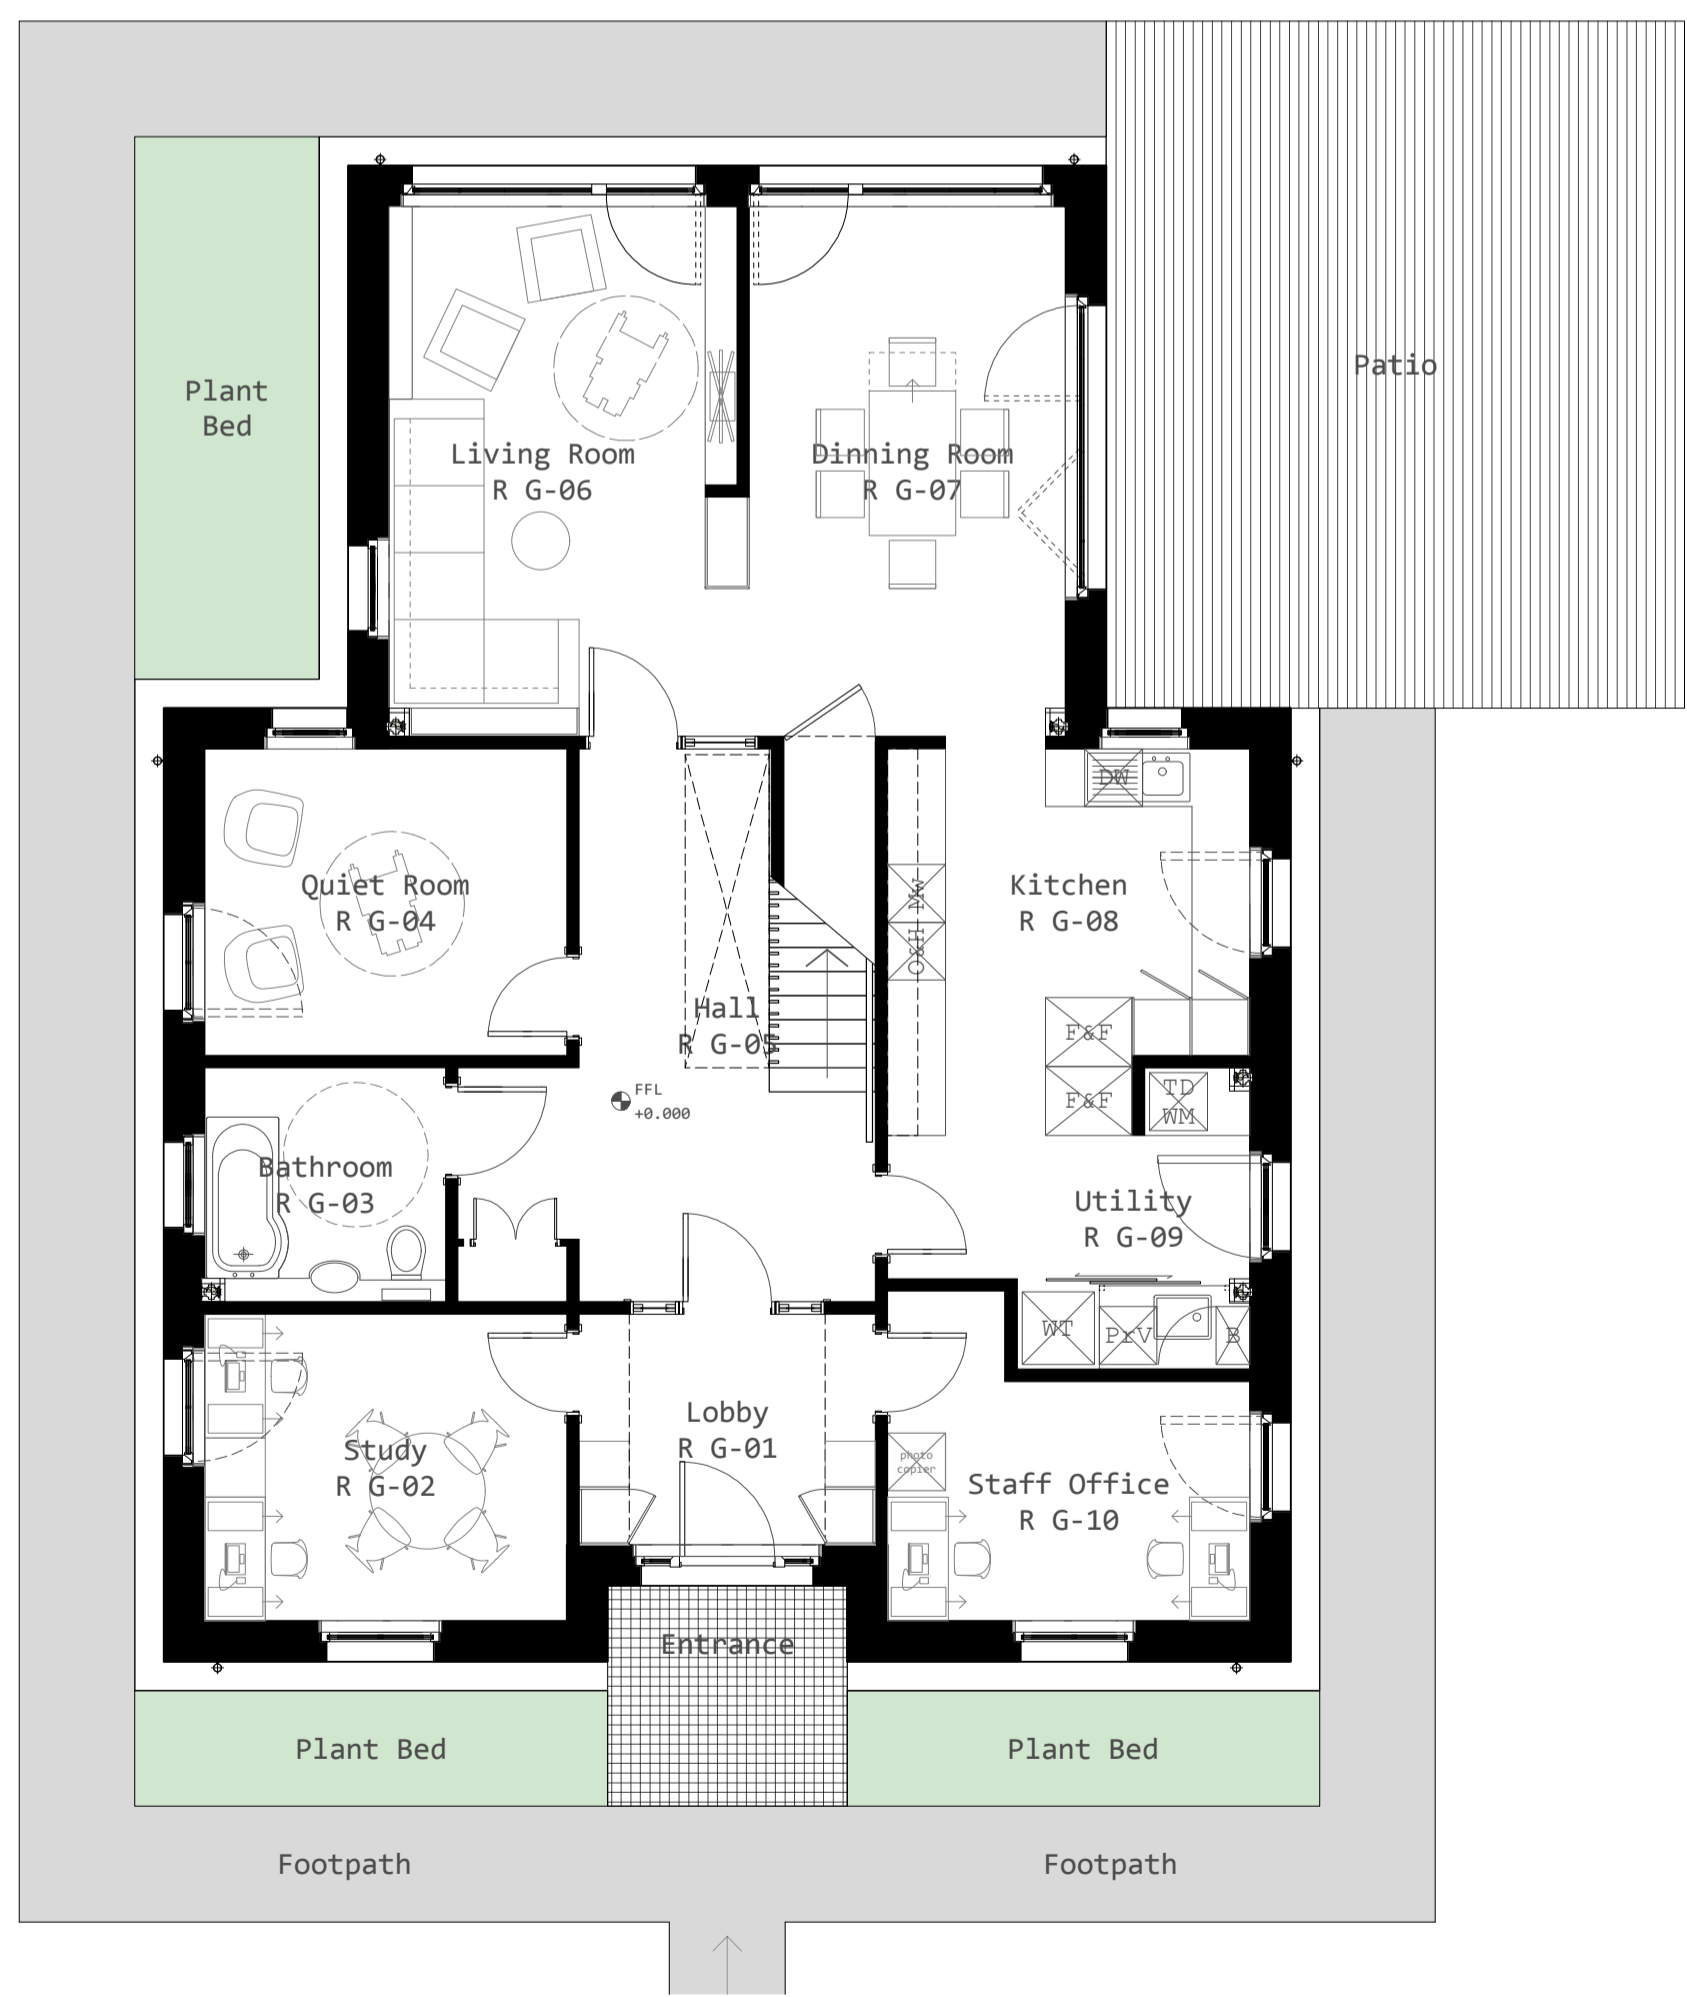

GROUND FLOOR PLAN

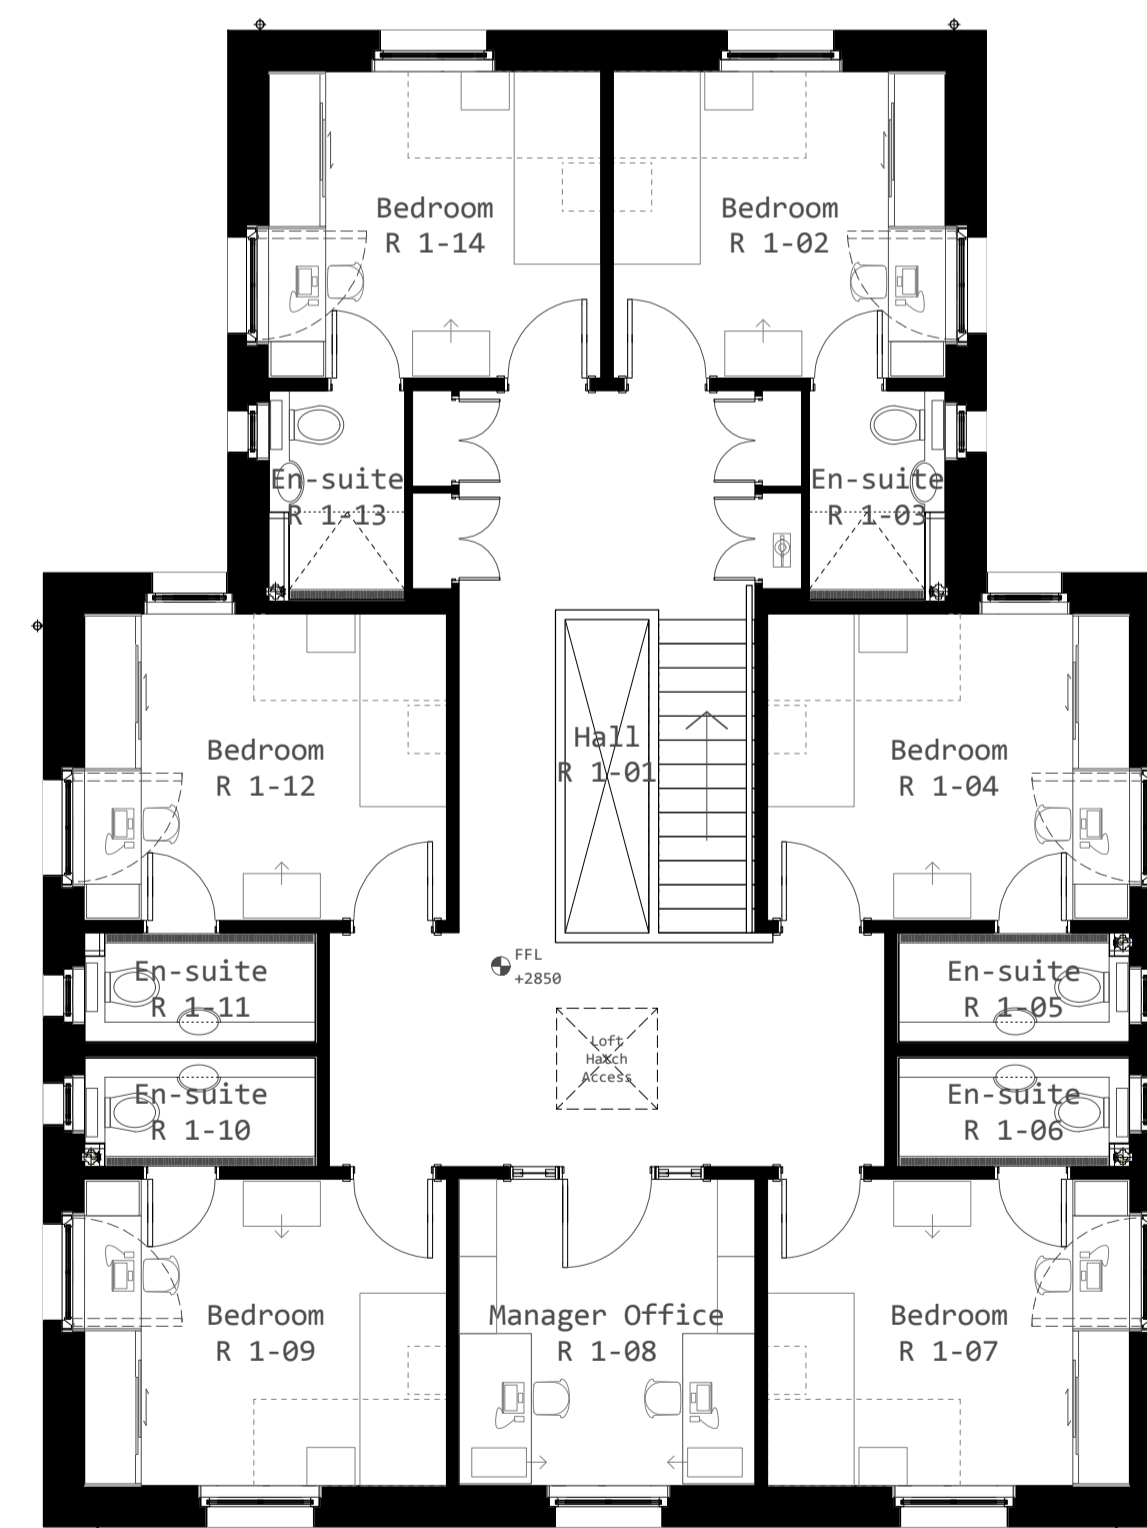

FIRST FLOOR PLAN



FRONT ELEVATION



SIDE ELEVATION



REAR ELEVATION



SIDE ELEVATION

CHILDREN'S HOME PROPOSAL

- 1 This drawing is © copyright Hampshire County Council 2014. No unauthorised reproduction permitted. All rights reserved.
- 2 No dimensions are to be scaled from this drawing
- 3 This map is reproduced from Ordnance Survey material with the permission of Ordnance Survey on behalf of the controller of Her Majesty's Stationery Office © Crown Copyright. Unauthorised reproduction infringes Crown Copyright and may lead to prosecution or civil proceedings. (100019180), (2014)



HCC Property Services,
Three Minsters House,
76 High Street, Winchester SO23 8UL.
tel: (01962) 847801

