


BREAMORE RAILWAY LINE PROPOSED PATH (Southern End)

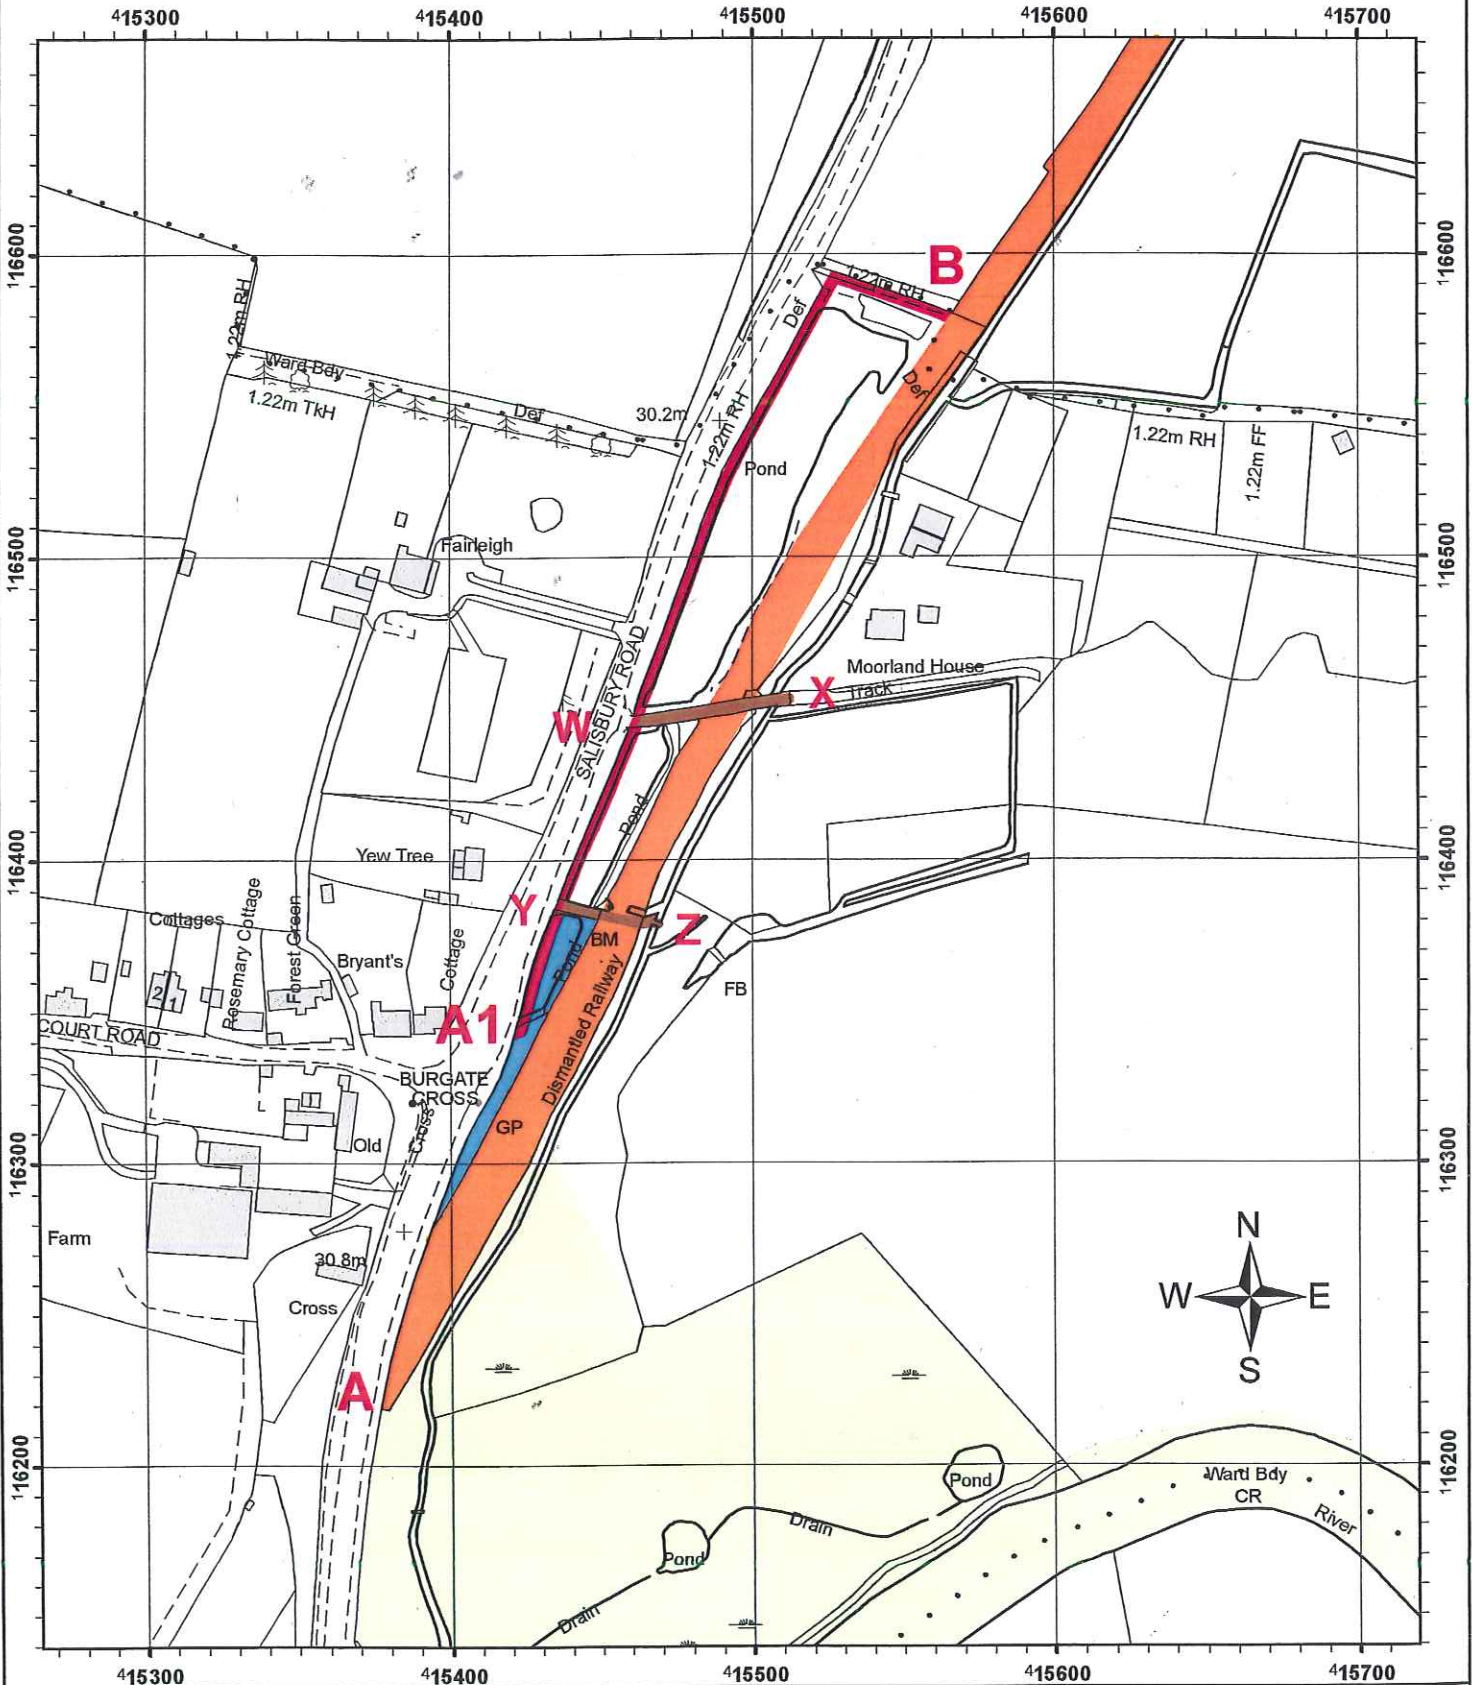

**Hampshire
County Council**

Rights of Way Office
Department for Culture,
Communities and Rural Affairs
Mottisfont Court
High Street
Winchester SO23 8ZF

- Railway line:
- Alternative route:
- Public highway:
- Private access:
- SSSI:

Scale 1:2500
Drawn by AGK
Checked by CP

Map 2

REPRODUCED FROM THE O.S. MAPPING
WITH THE PERMISSION OF THE
CONTROLLER OF HMSO © CROWN.
UNAUTHORISED REPRODUCTION
INFRINGES © CROWN AND MAY LEAD TO
PROSECUTION OR CIVIL PROCEEDINGS.
HCC LICENCE No.100019180 DATE 16.3.10